


Scale 1"=100'

Note: • Denotes concrete monuments.
4x4 set at all block corners.

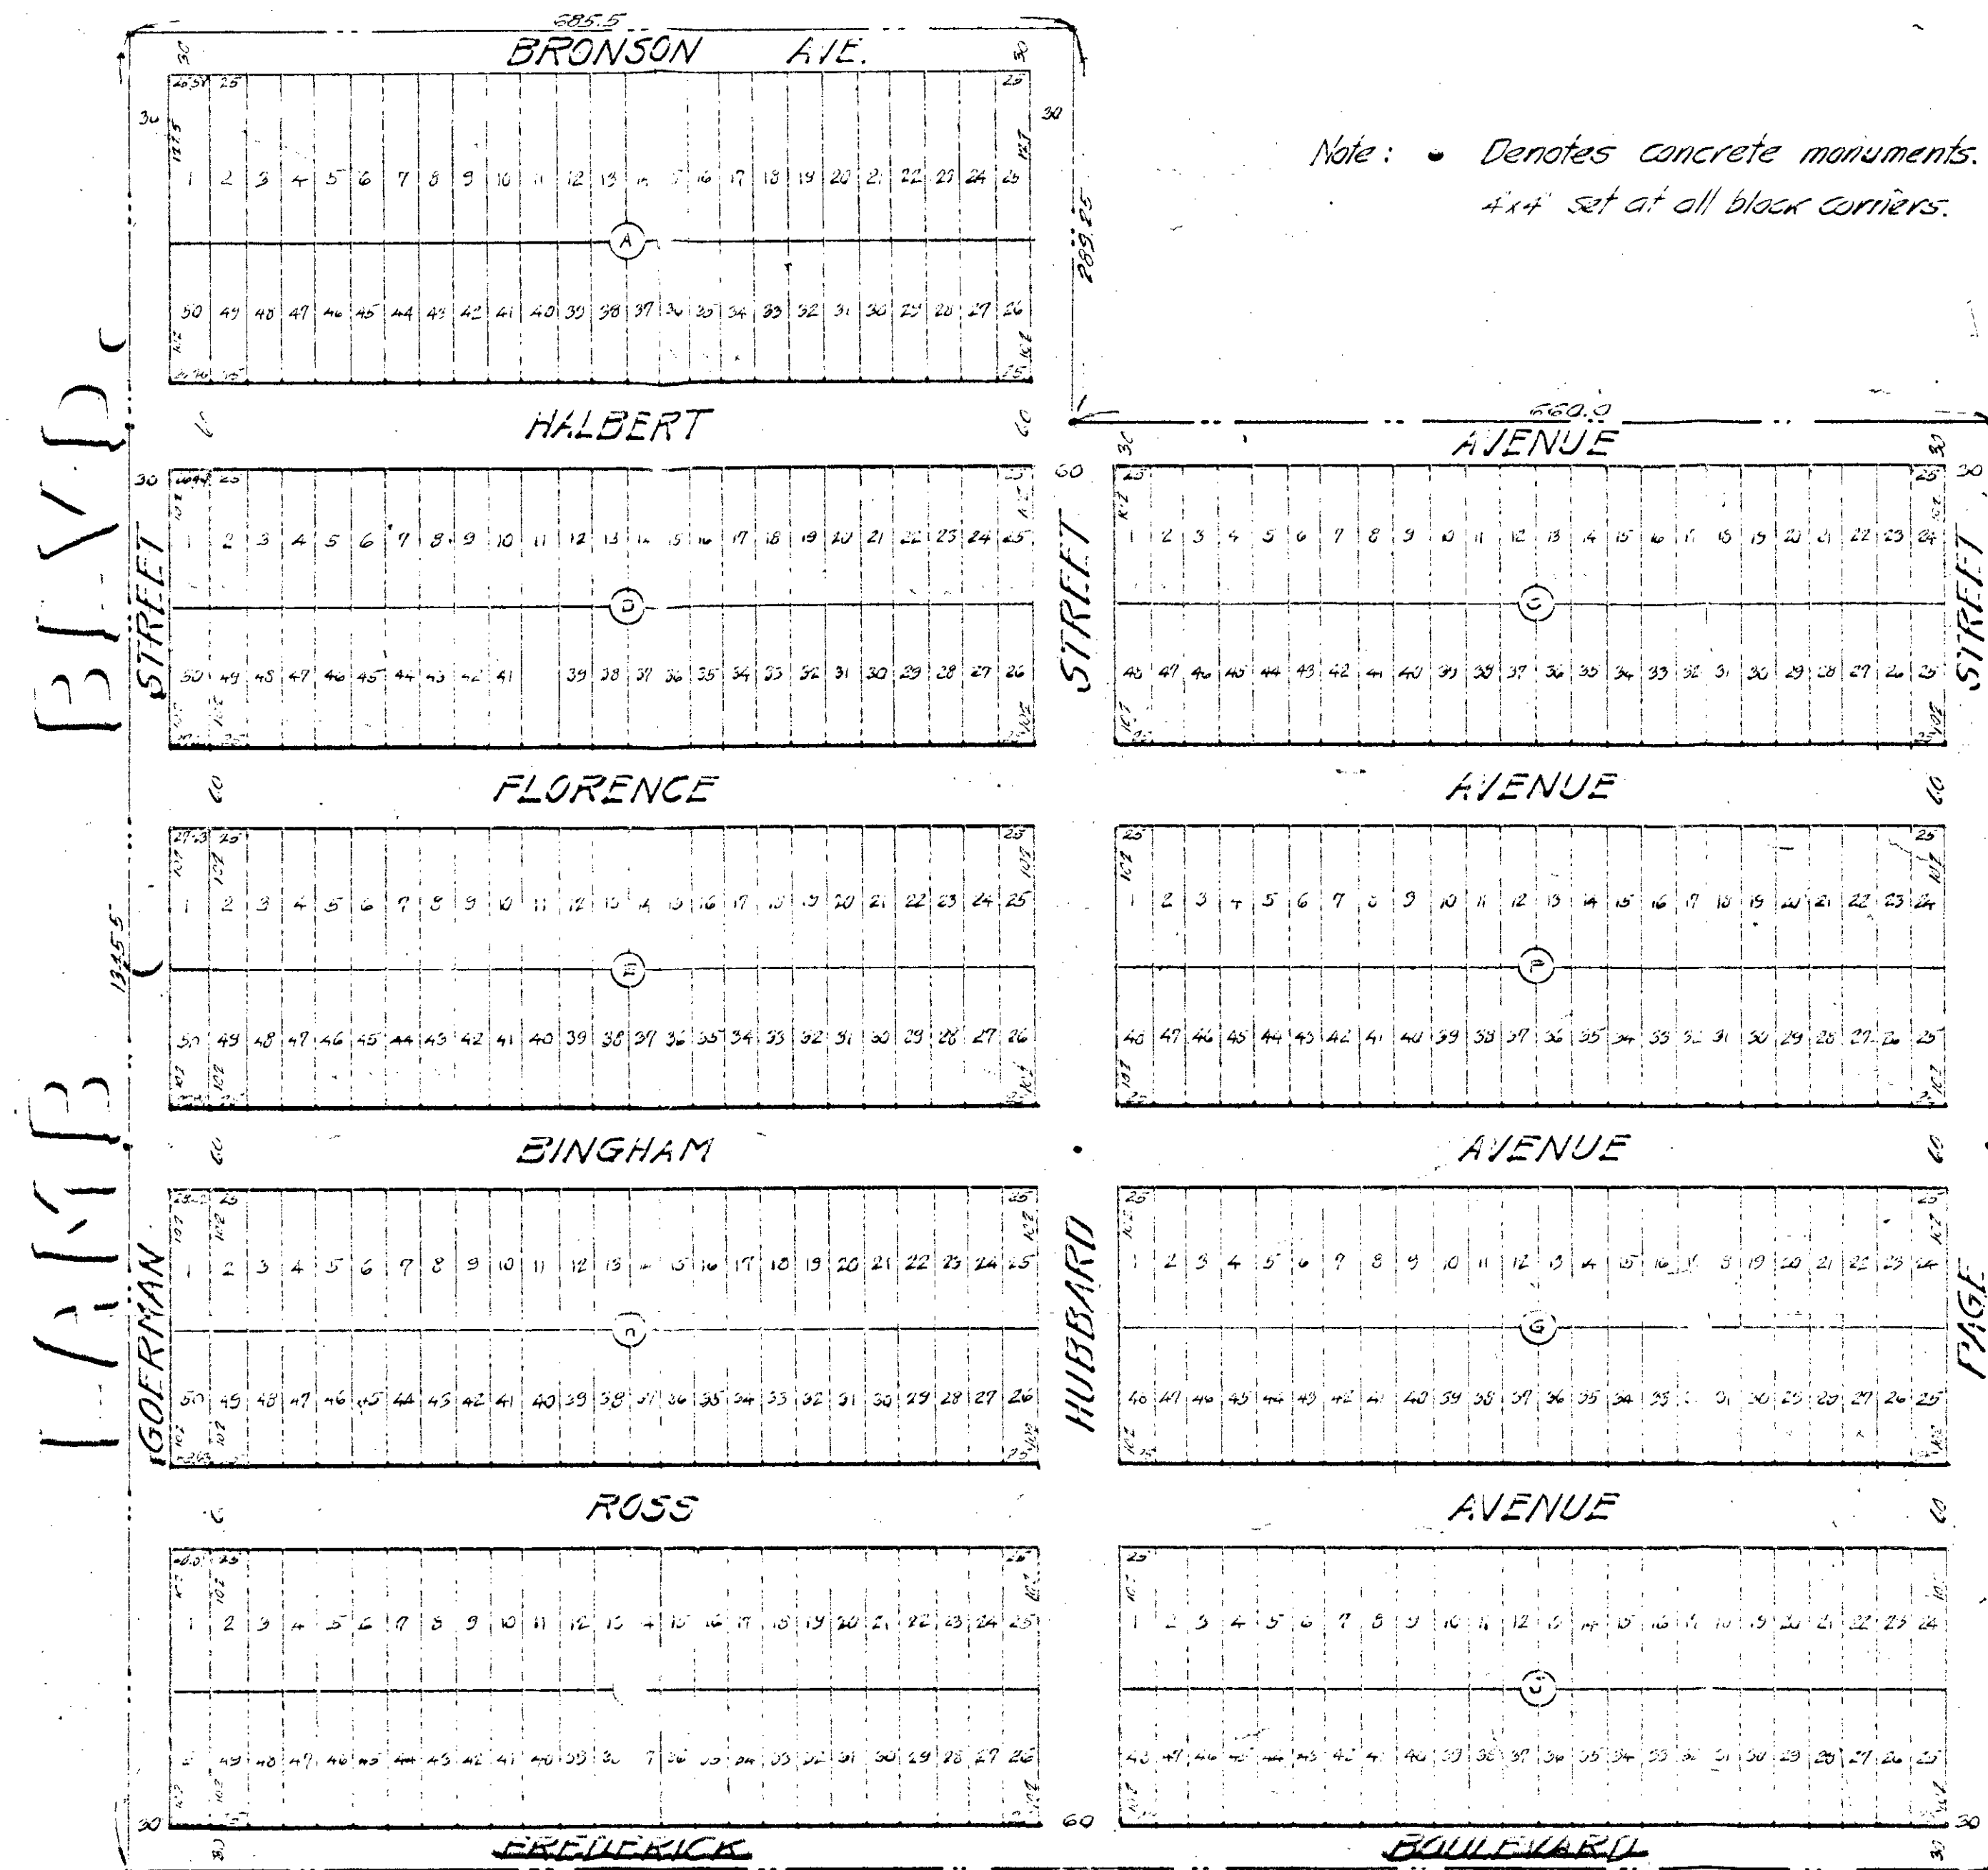


BONANZA RD.
MAP OF TRACT #1

BOULDER HEIGHTS ADDITION

TO LAS VEGAS

PART OF S.W. 1/4 OF S.W. 1/4 OF SEC. 29, T.20 S. R. 62 E.

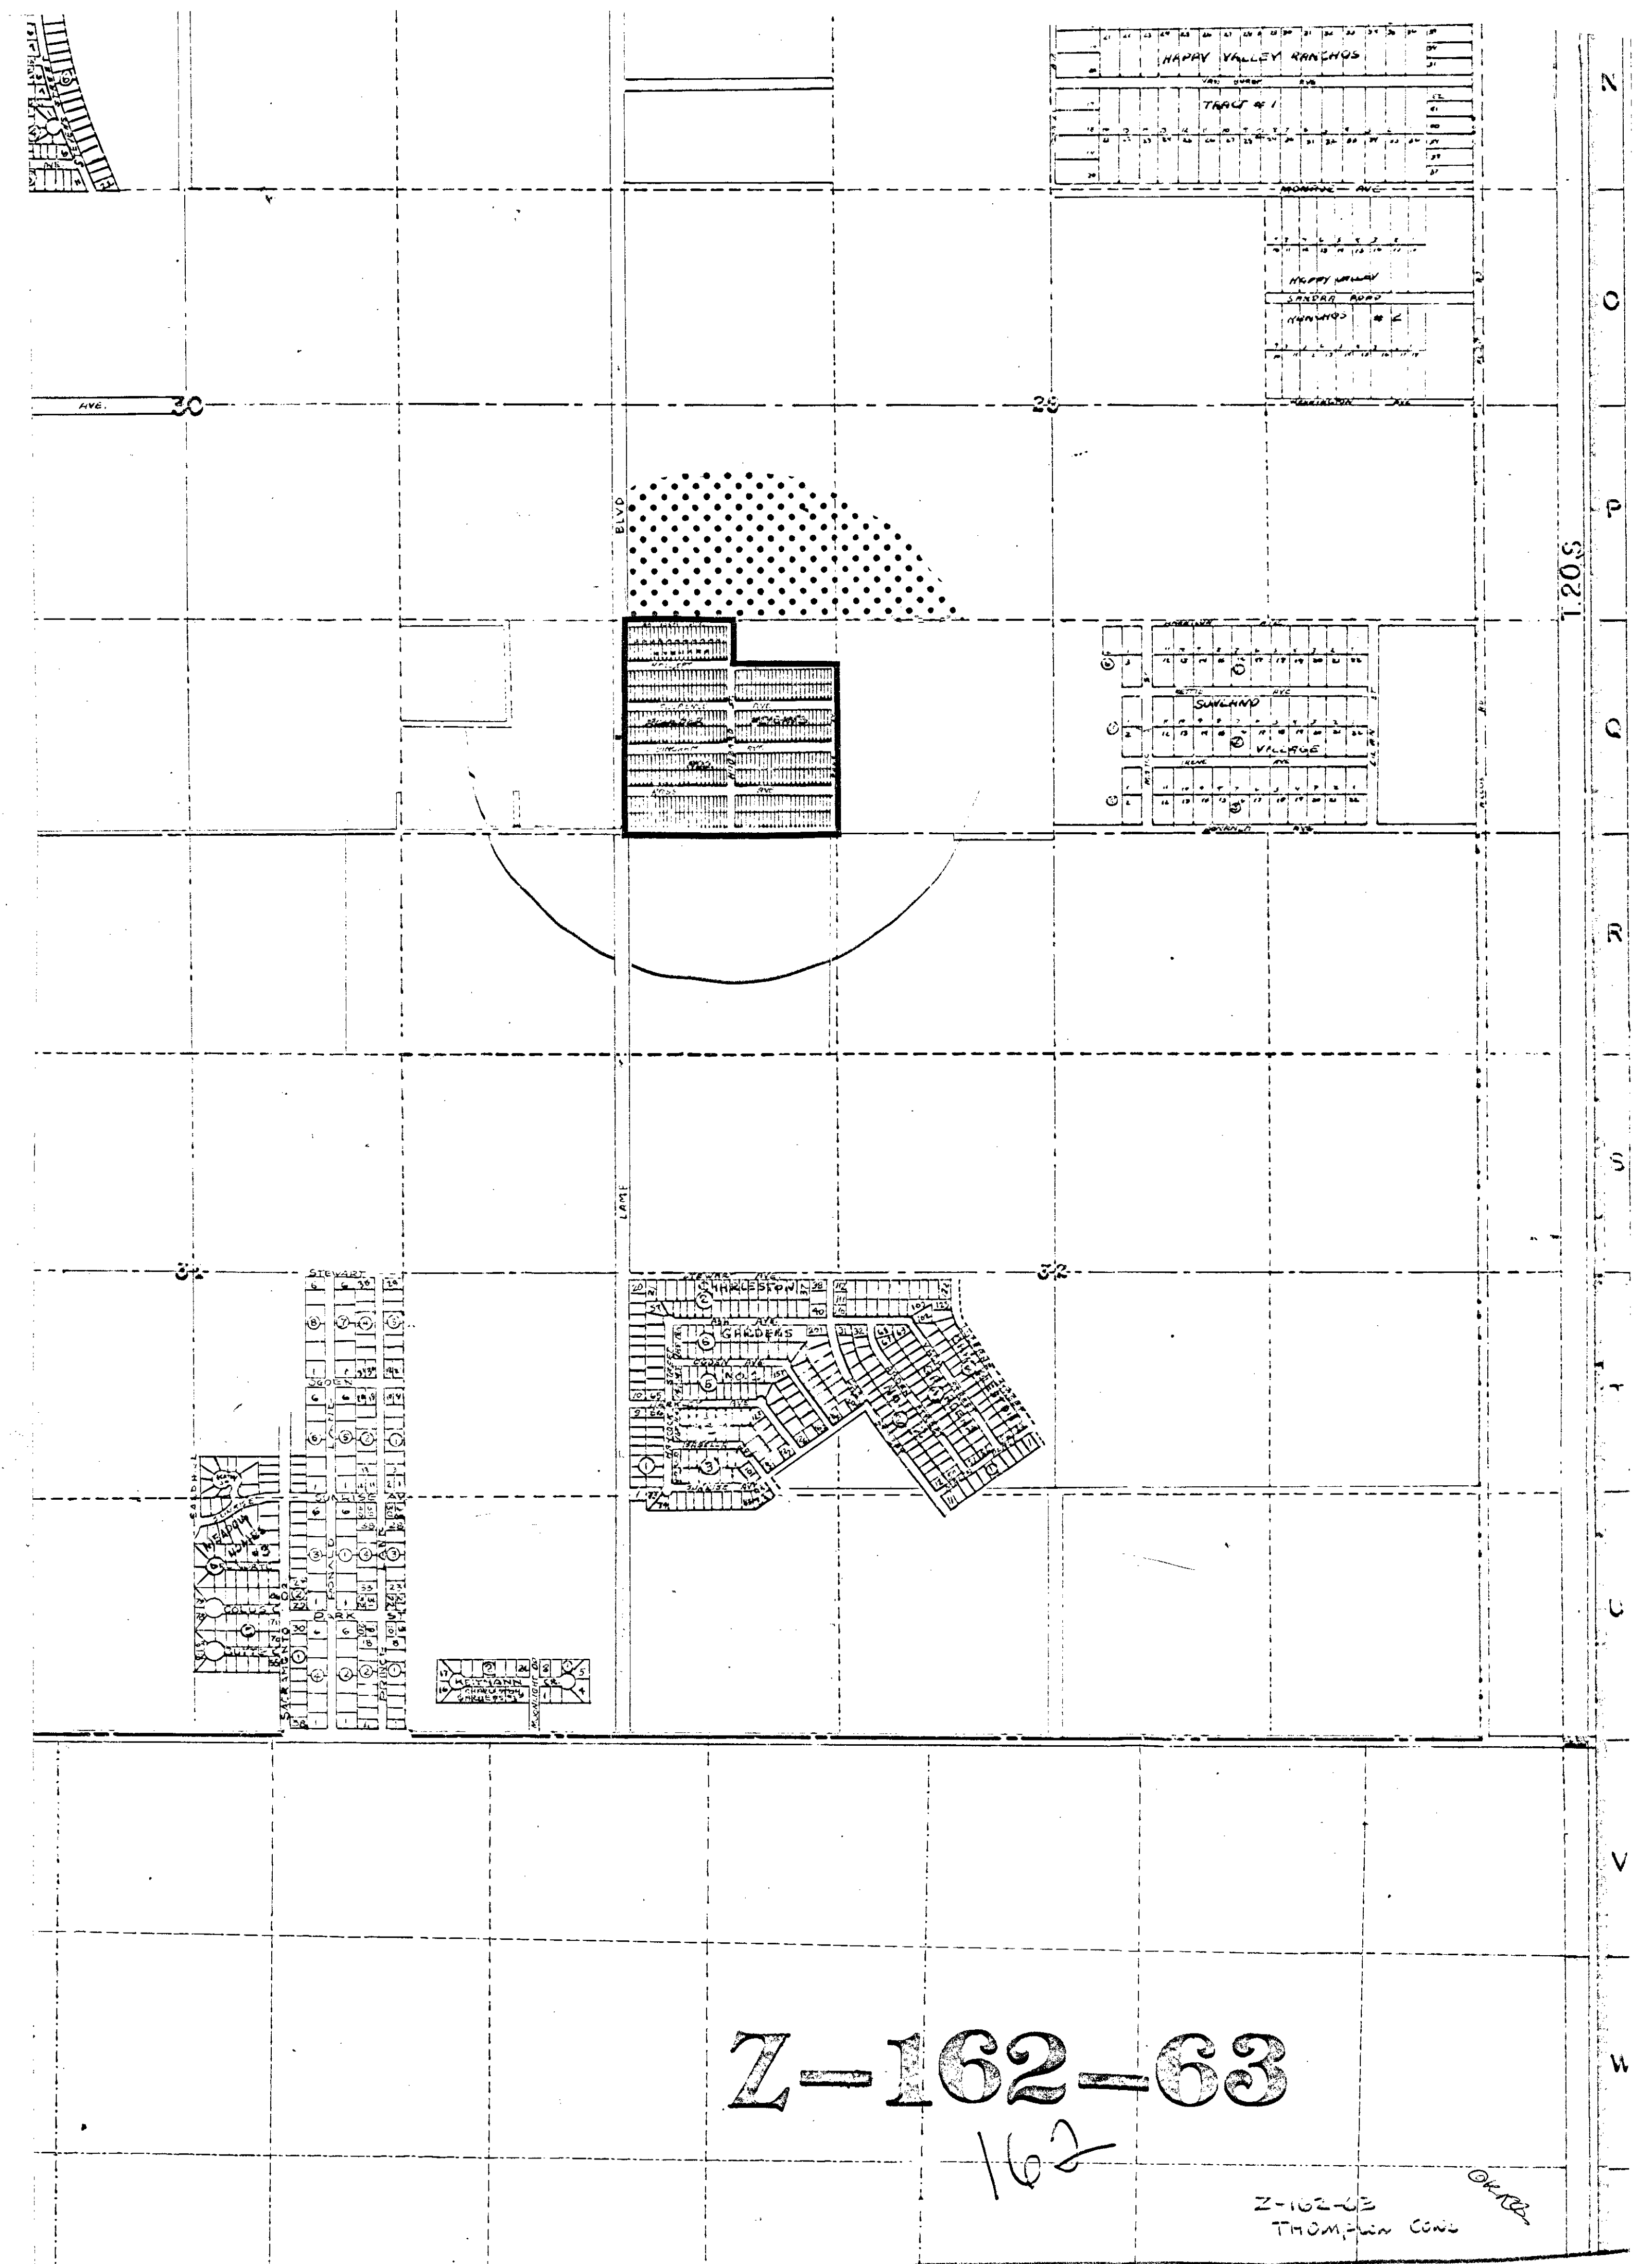

Z-162-63

162

Z-162-63
THOMPSON CONS