


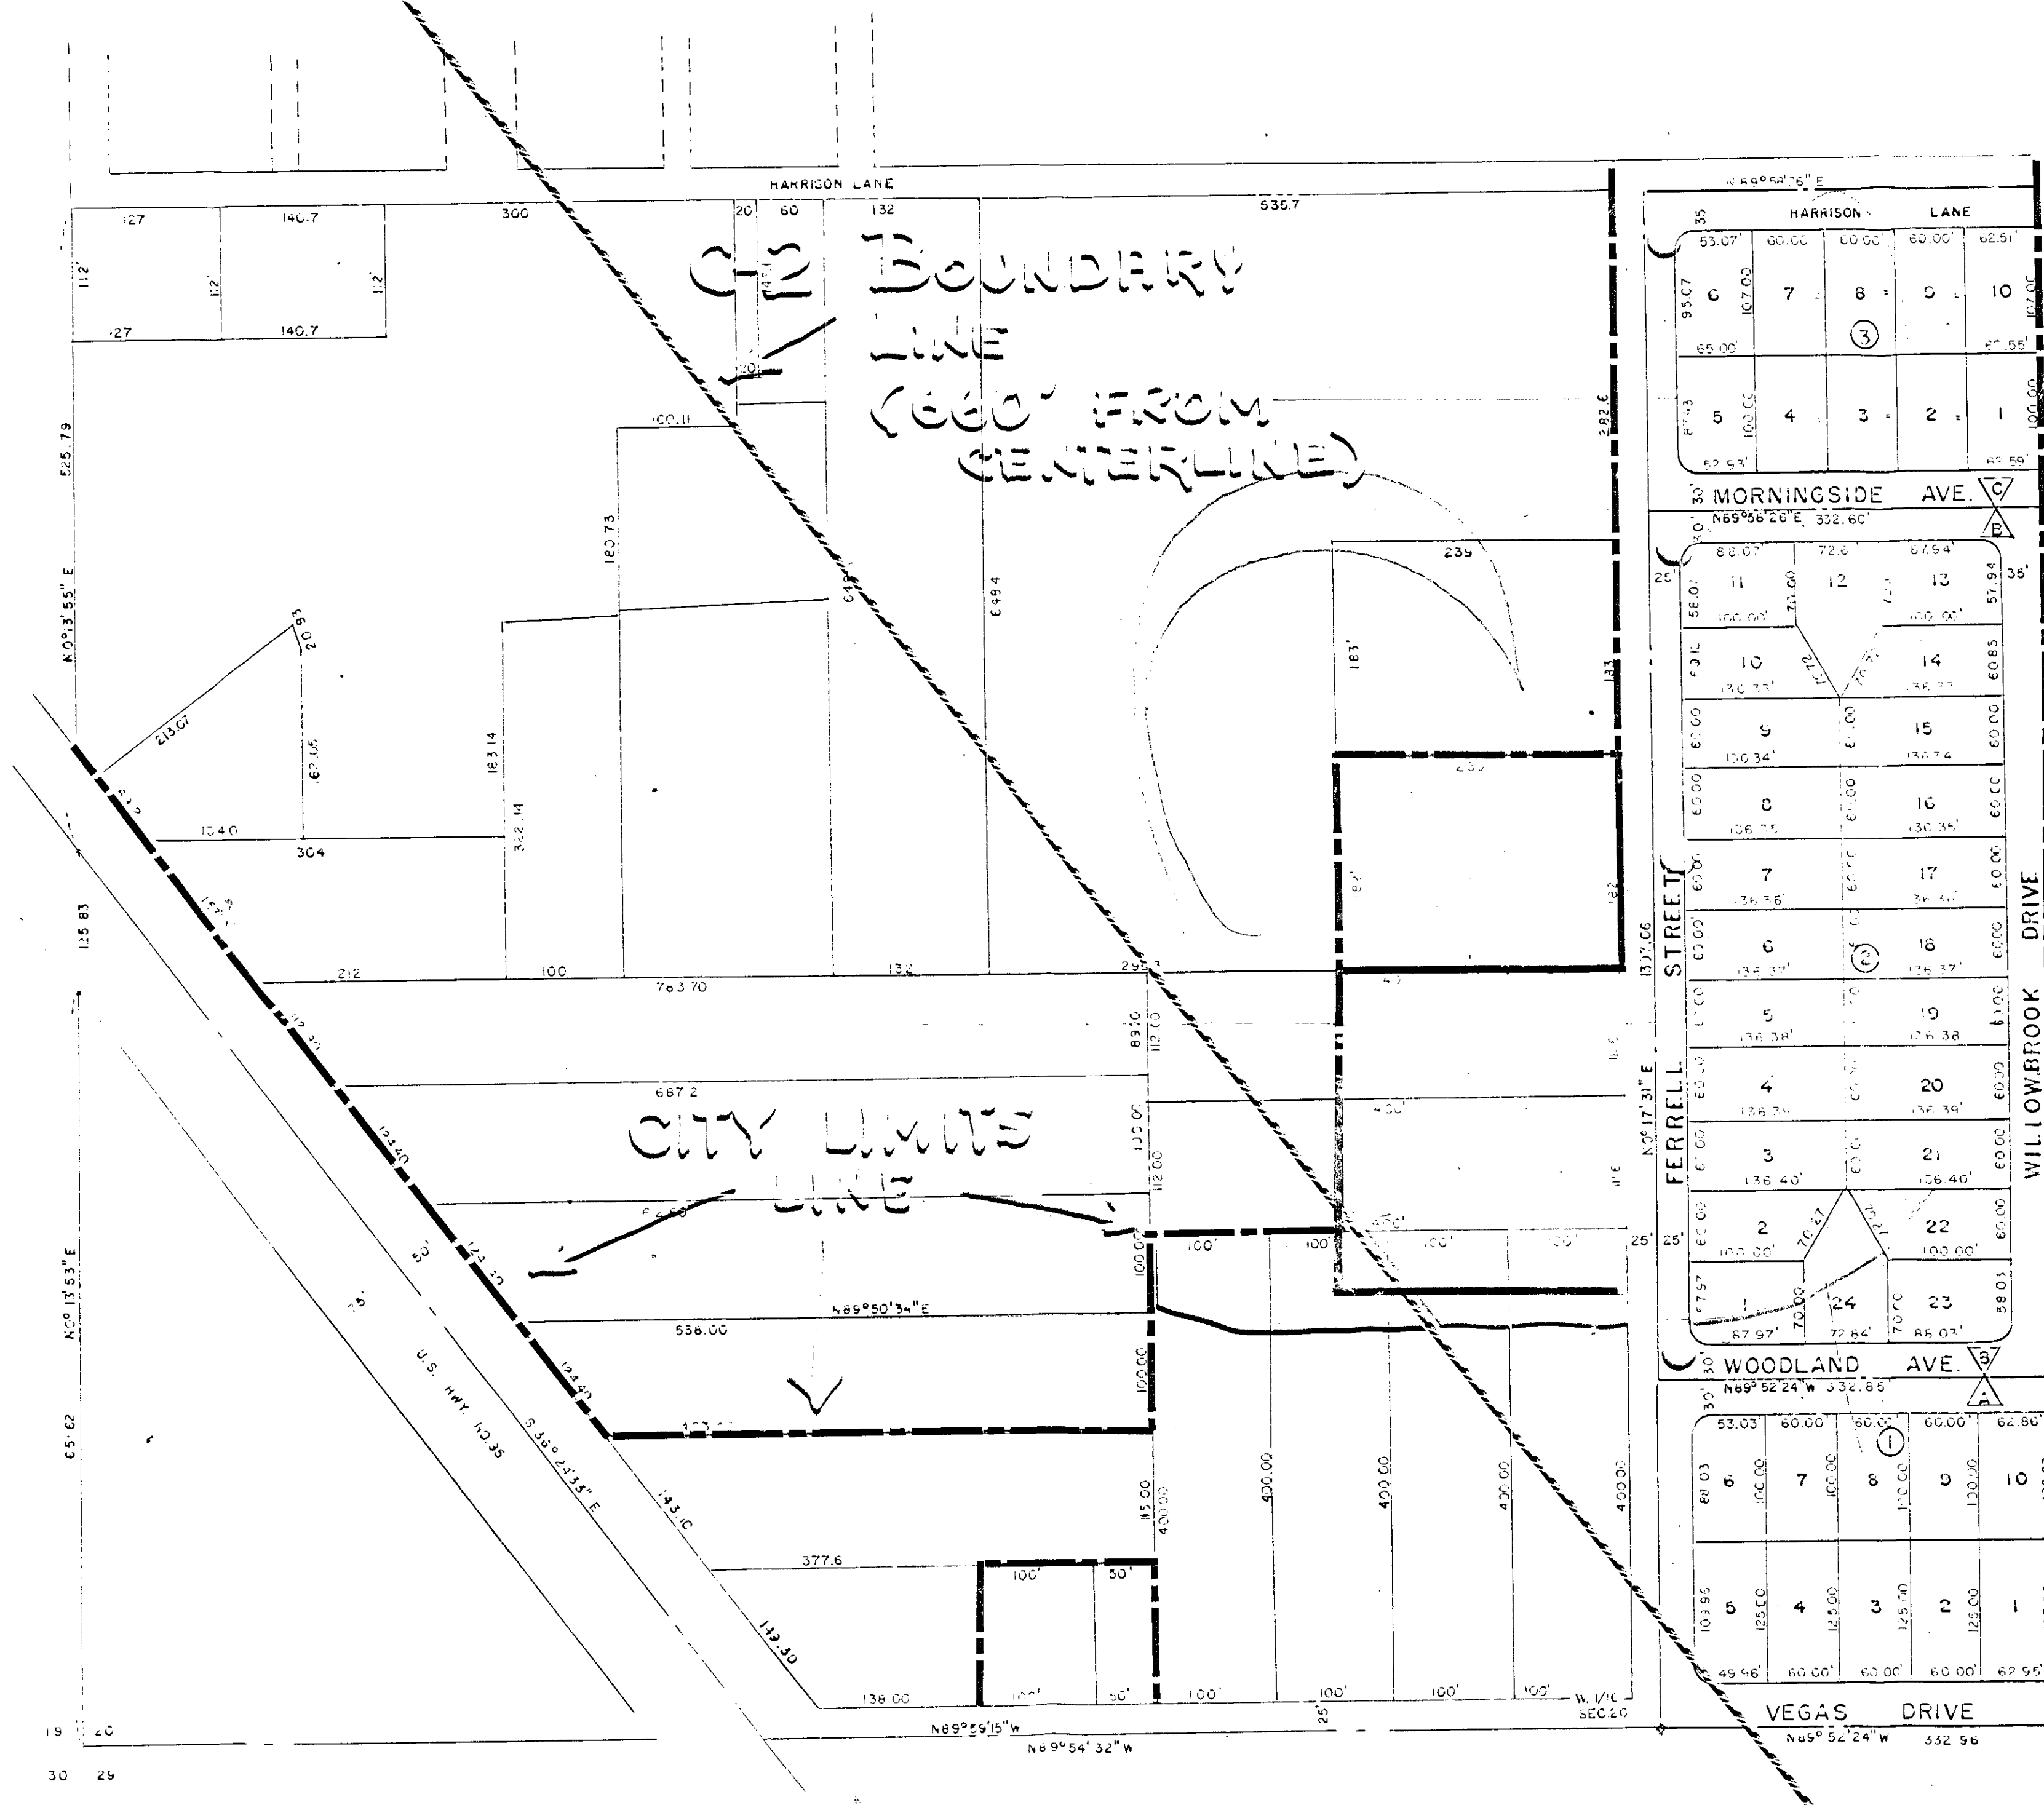

HOLLYDALE TRACT NO. 1
 " " NO. 2
 " " NO. 3

CO-2

Z-164-63


SE 1/4, SW 1/4, SEC. 20, T. 20S., R. 61E

CITY OF LAS VEGAS NEVADA
 ENGINEERING DEPT.

DISTRICT MAP - SHEET NO. 182

DESIGNED BY: L. H. D. B.
 DRAWN BY: L. H. D. B.
 CHECKED BY: L. H. D. B.
 APPROVED: L. H. D. B.
 CITY ENGR.

DATE: 5-1-63
 SCALE: 1" = 100'
 FIELD BOOK NO.:
 WORK ORDER NO.:
 DRAWING NO.:

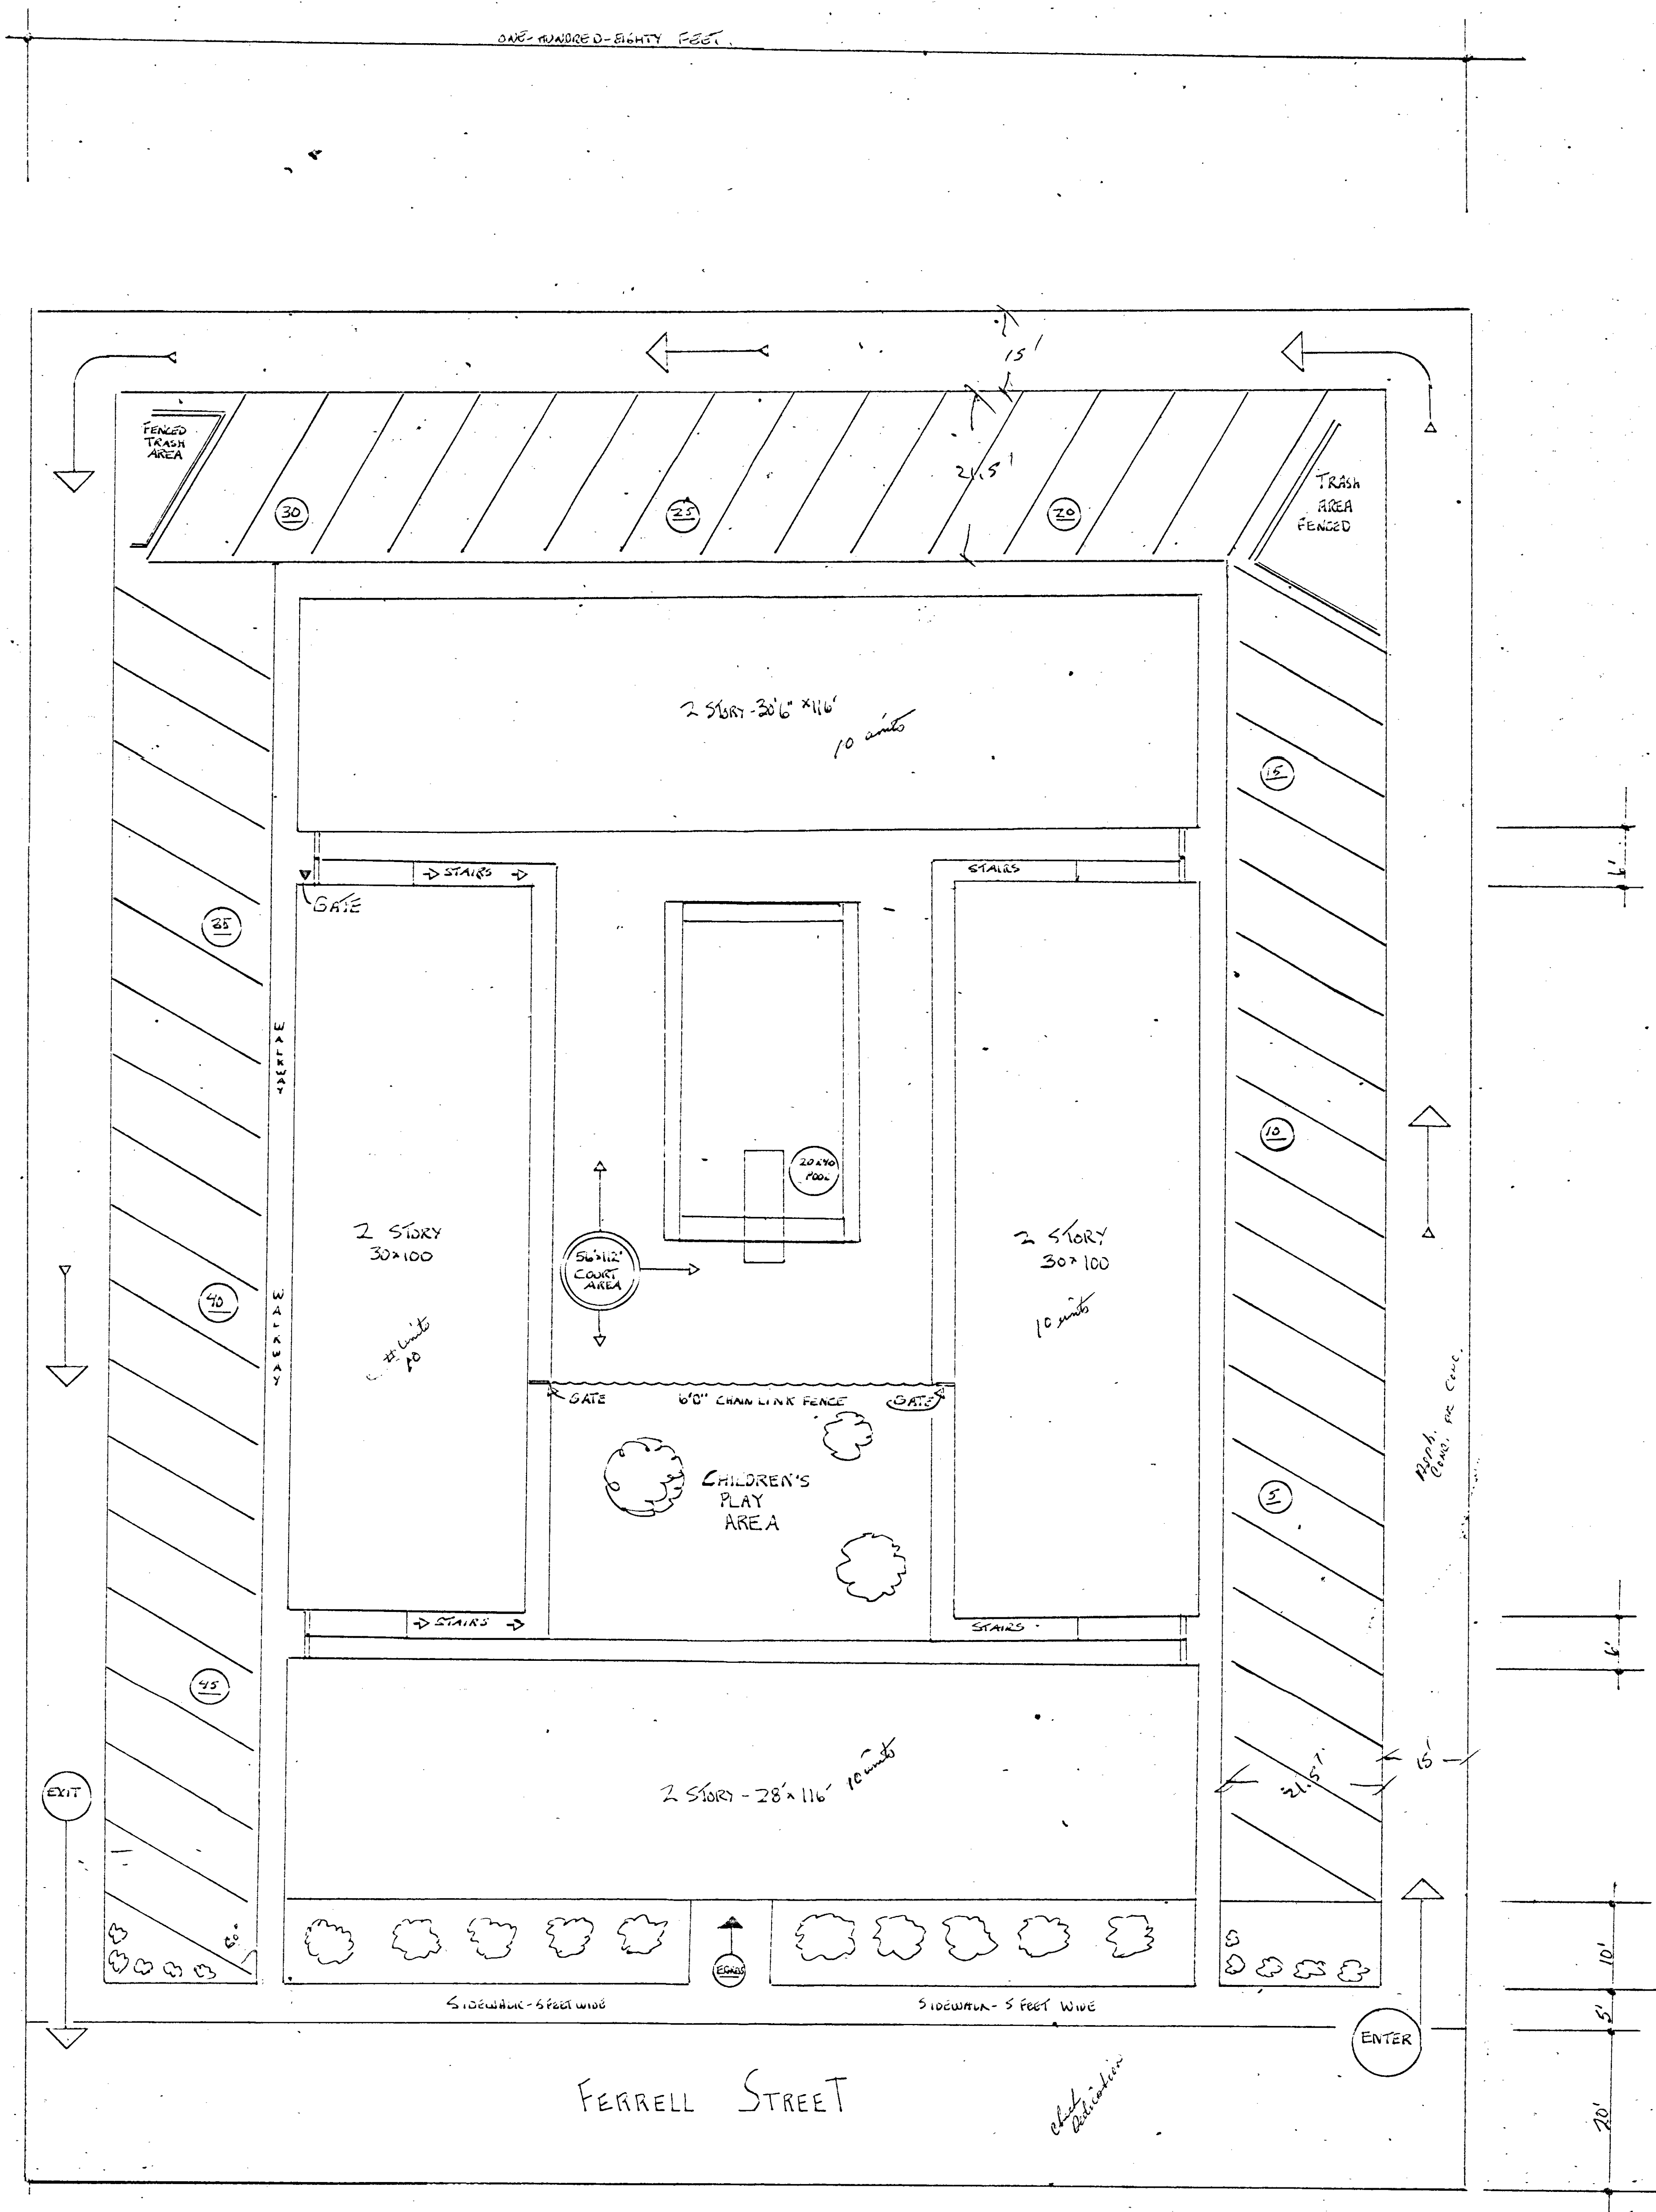

Plot Plan - 4 Unit Apartment House
Wm. E. HORT
Du. 25614