


Z-40



Z-40-61

Approved C.C.
9-27-61

Z-40-61
WASKON
RETRON

Am

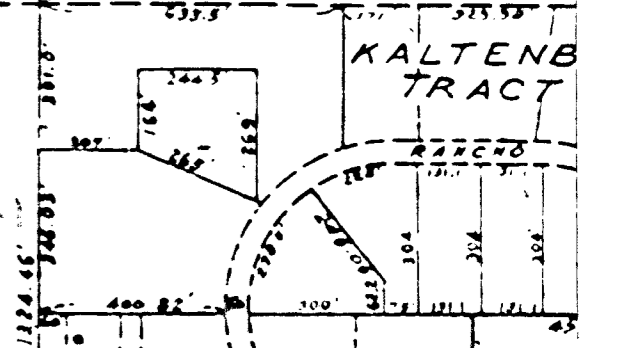

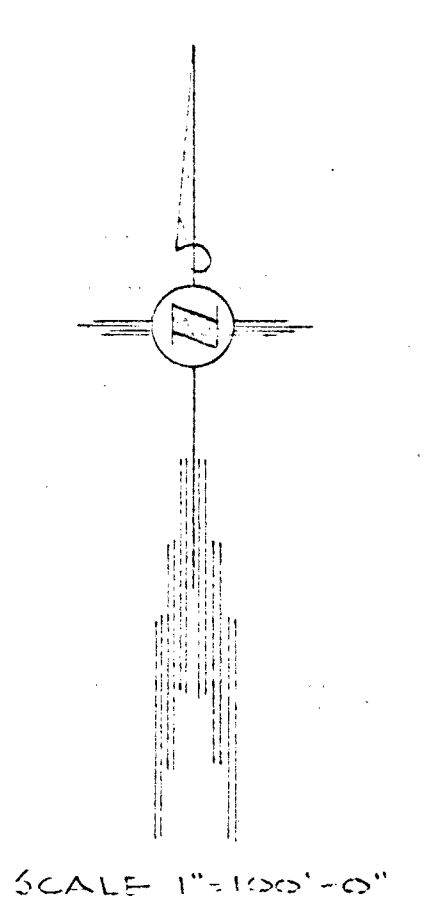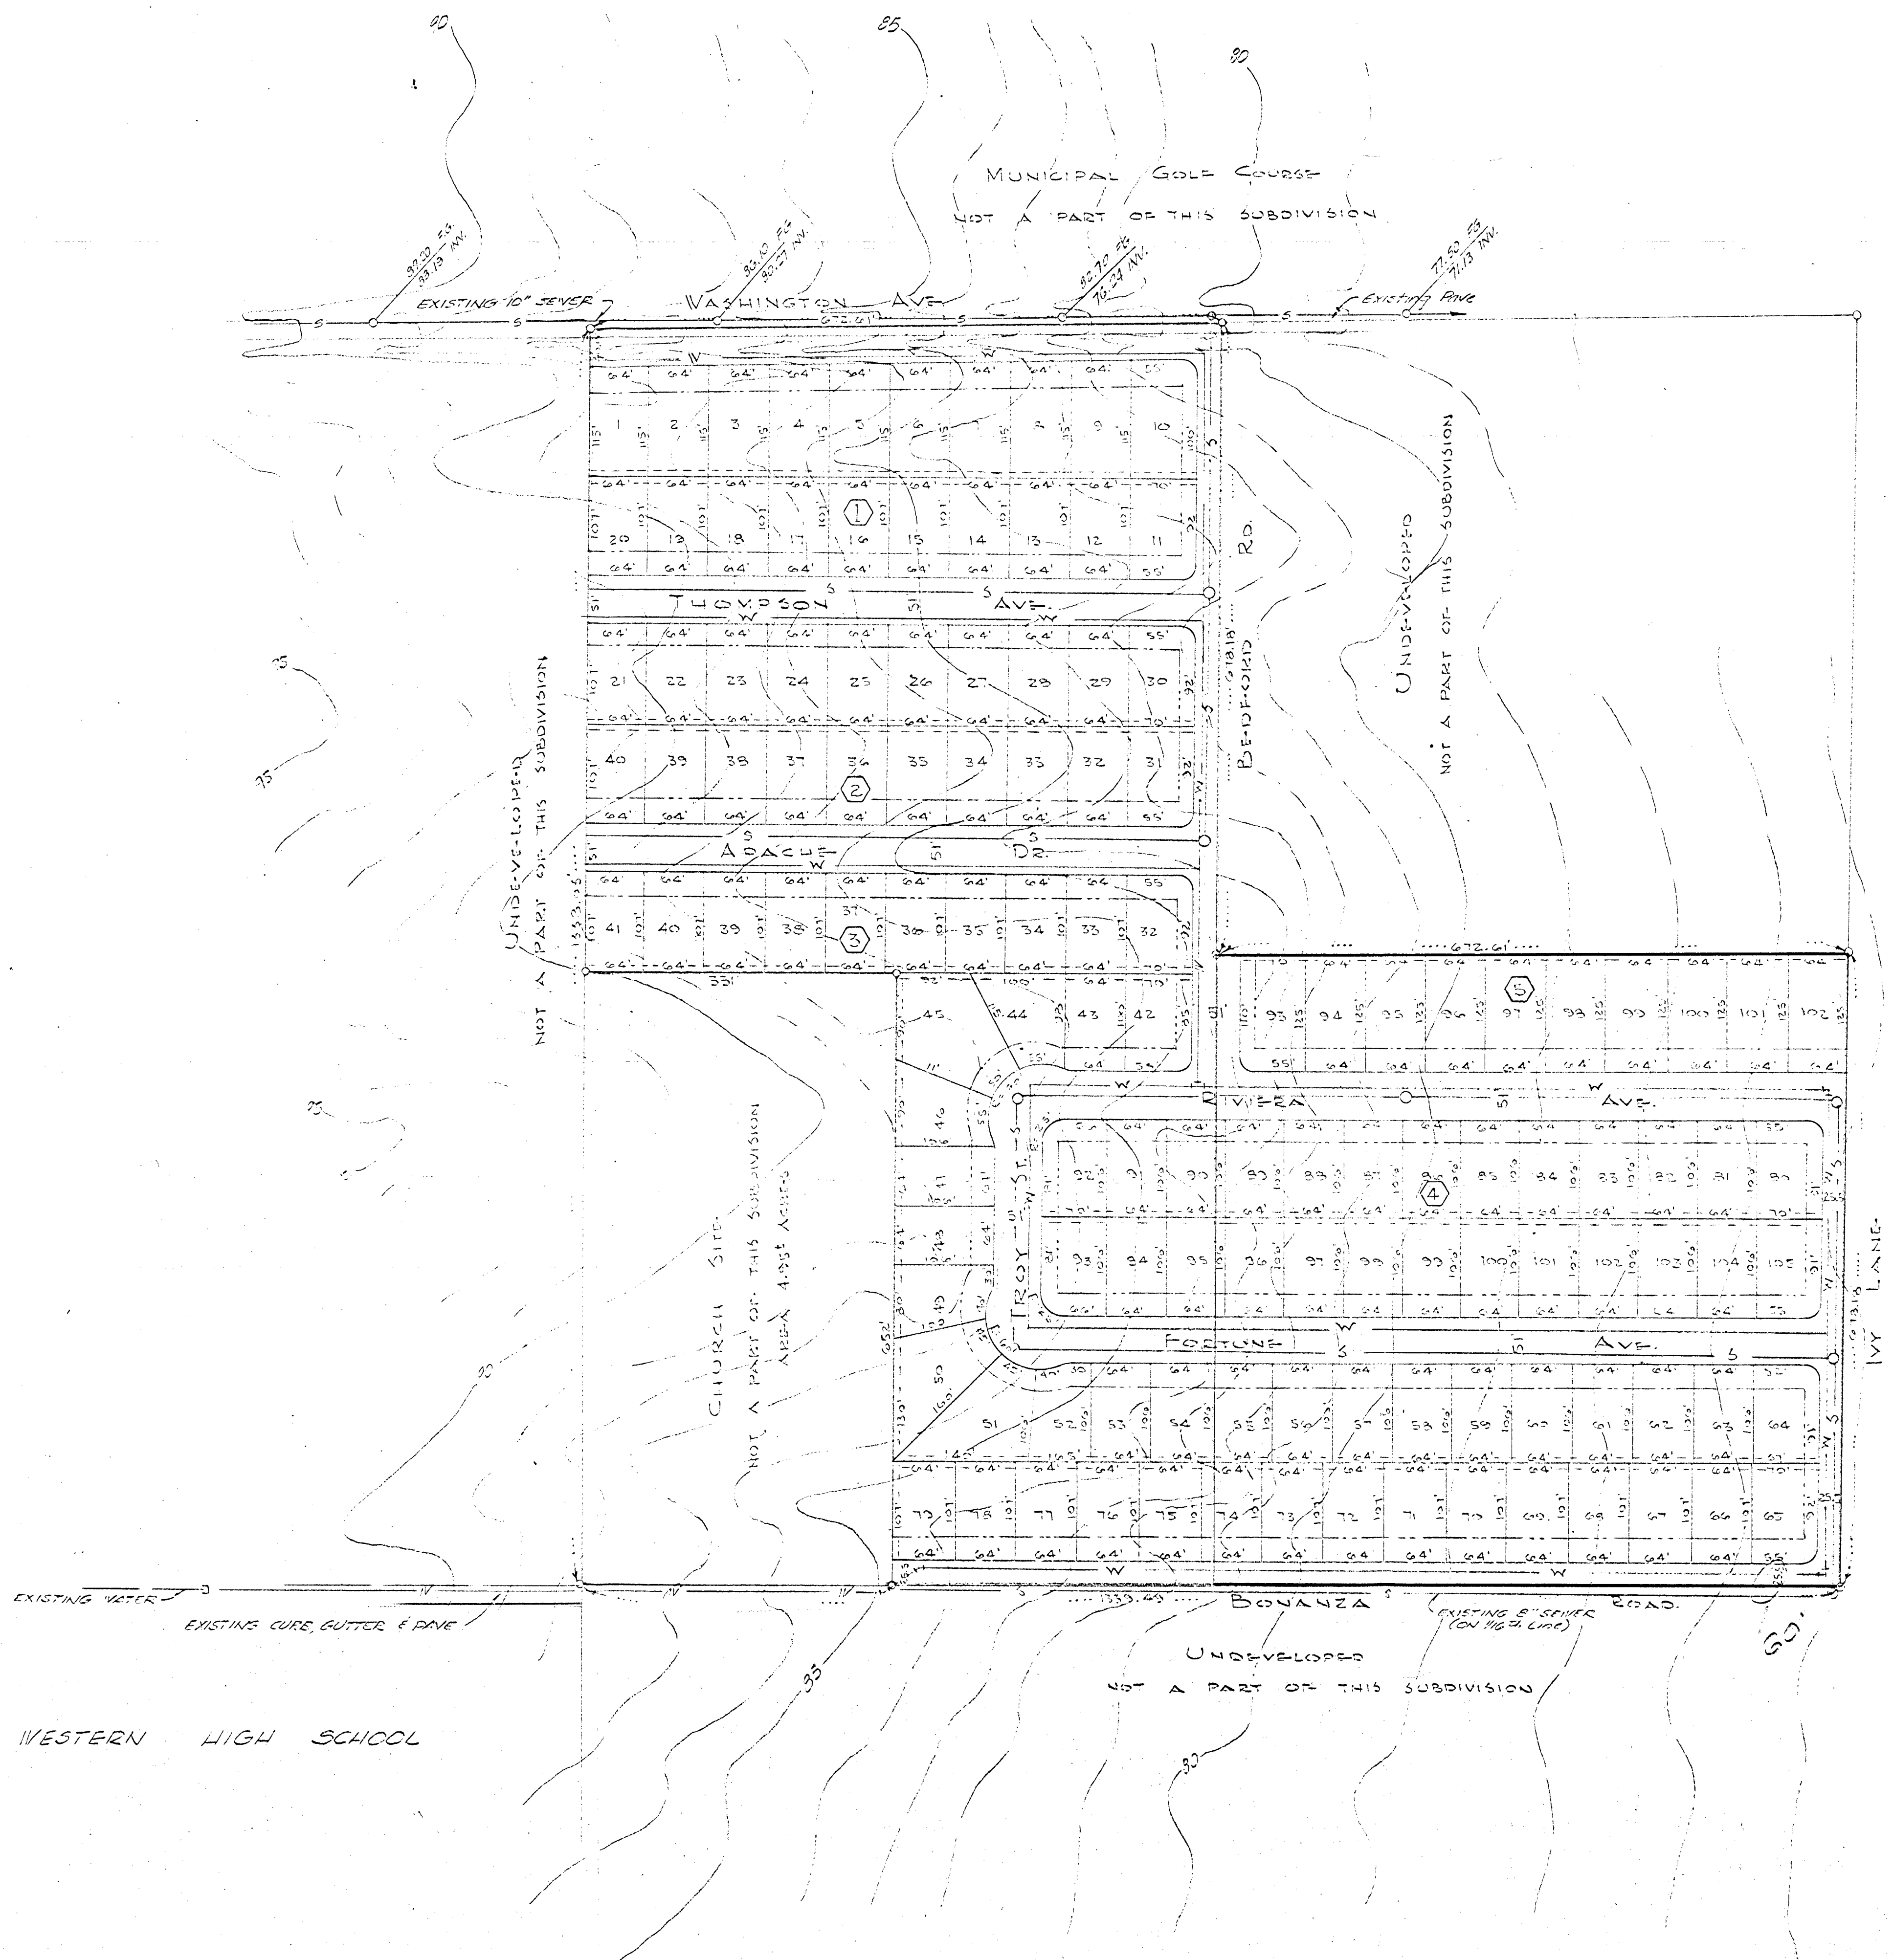


OWNER:
SECURITY FIRST NATIONAL BANK
2817 CARSON BRANCH
LAS VEGAS, NEVADA
EDV. WASKOW
120 SOUTH 6TH ST., LV, NVV.

SUBDIVIDER:
ERNEST A. BECKER
2017 ALTA DR.
LAS VEGAS, NEVADA

AREA - 25.00 ACRES
NO. OF LOTS - 108
EST. DAILY SEWAGE FLOW - 35,700 GPD

LEGEND

- SEWER LINE
- X— WATER LINE
- · · · · · SIDE SETBACK 15.0'
- · · · · · FRONT SETBACK 25.0'
- · · · · · UTILITY TREATMENT 6" PA SIDE P.
- ⊙ BLOCK NUMBERS
- · · · · · CONTOUR LINE

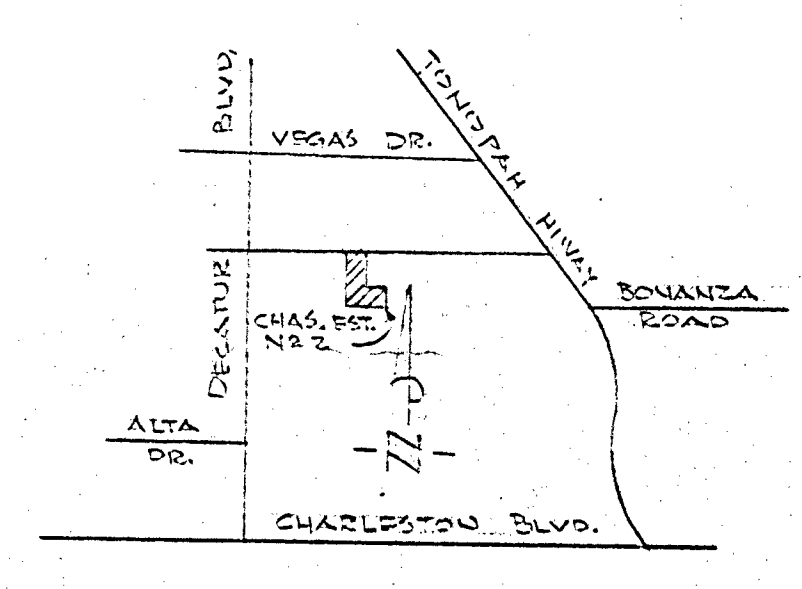

VICINITY MAP
NO. SCALE

CHARLESTON ESTATES UNIT 2
NE 1/4, SW 1/4, SECTION 30,
T. 20 S., R. 01 E., M.D. 54 M
CITY OF LAS VEGAS, CLARK COUNTY, NEV.
TENTATIVE PLAT

| | | |
|----------------------------|--|--------------------|
| DESIGNED <i>AK</i> | WESTERN ENGINEERS, INC. LAS VEGAS NEVADA | SHEET 1 OF 1 |
| DRAWN <i>LS-RK</i> | | |
| CHECKED <i>[Signature]</i> | | |

DATE 6-24-63
2-A-93

Z-40