
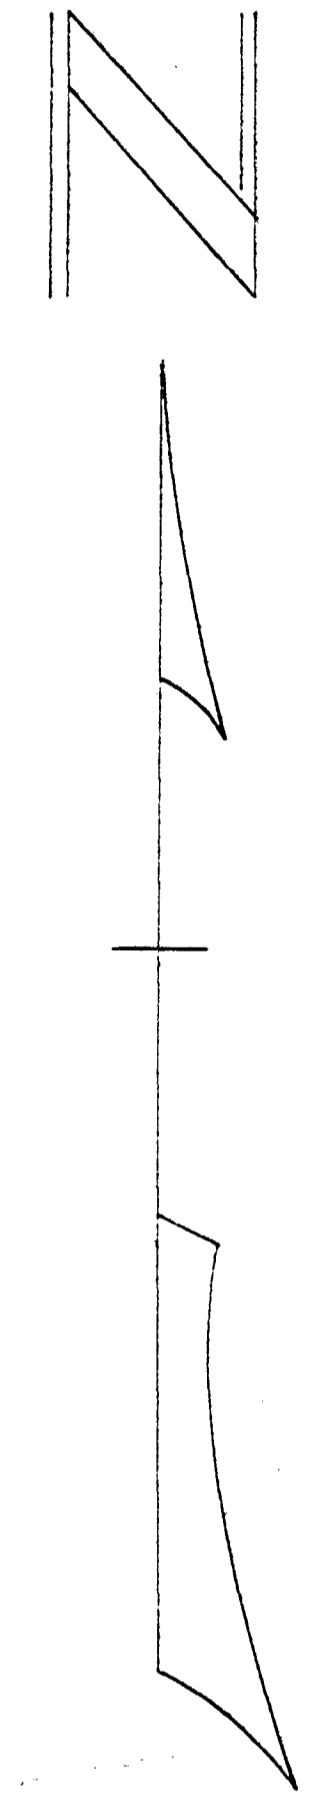


TENTATIVE MAP PARADE OF HOMES SUBDIVISION

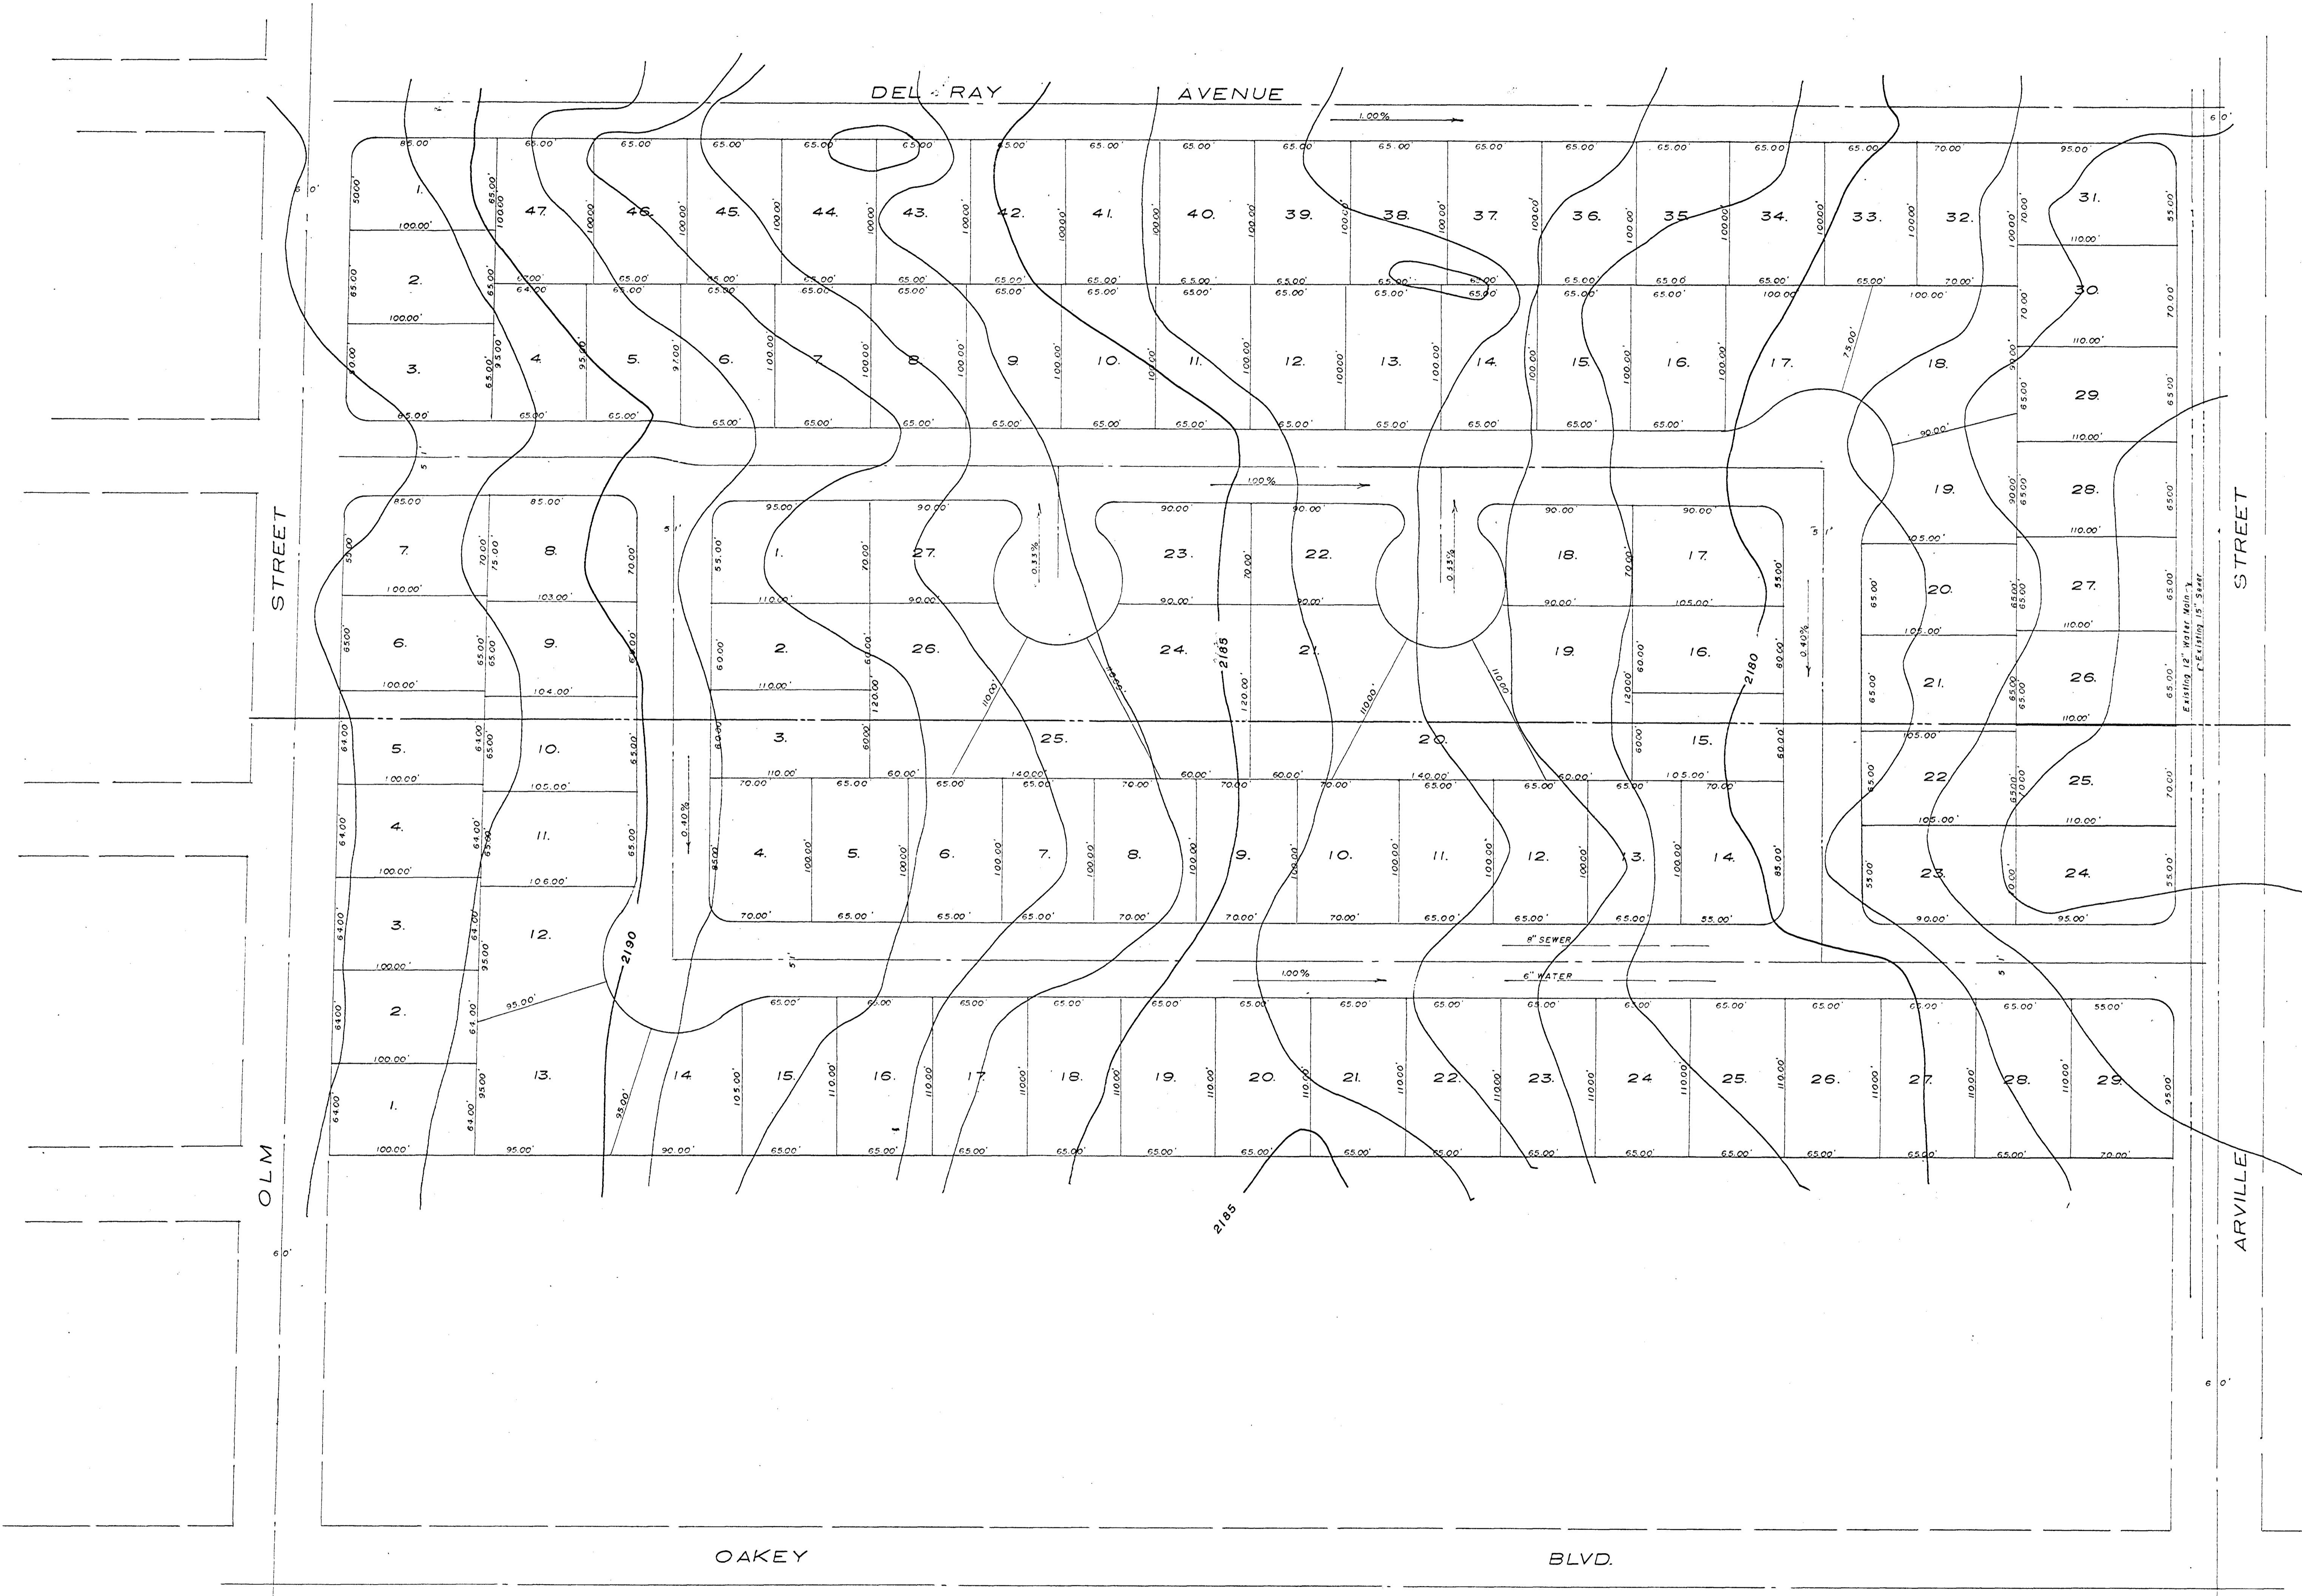

SCALE 1"=50.00'


PREPARED BY
Karsten T. Bronken
Karsten T. Bronken PE 618
Registered Professional Engineer
and Land Surveyor

Z-413

Z-43-63
SOUTH HOME BLDGS
REF TO K-1

Approved CC.
9-27-61

Z-43-61

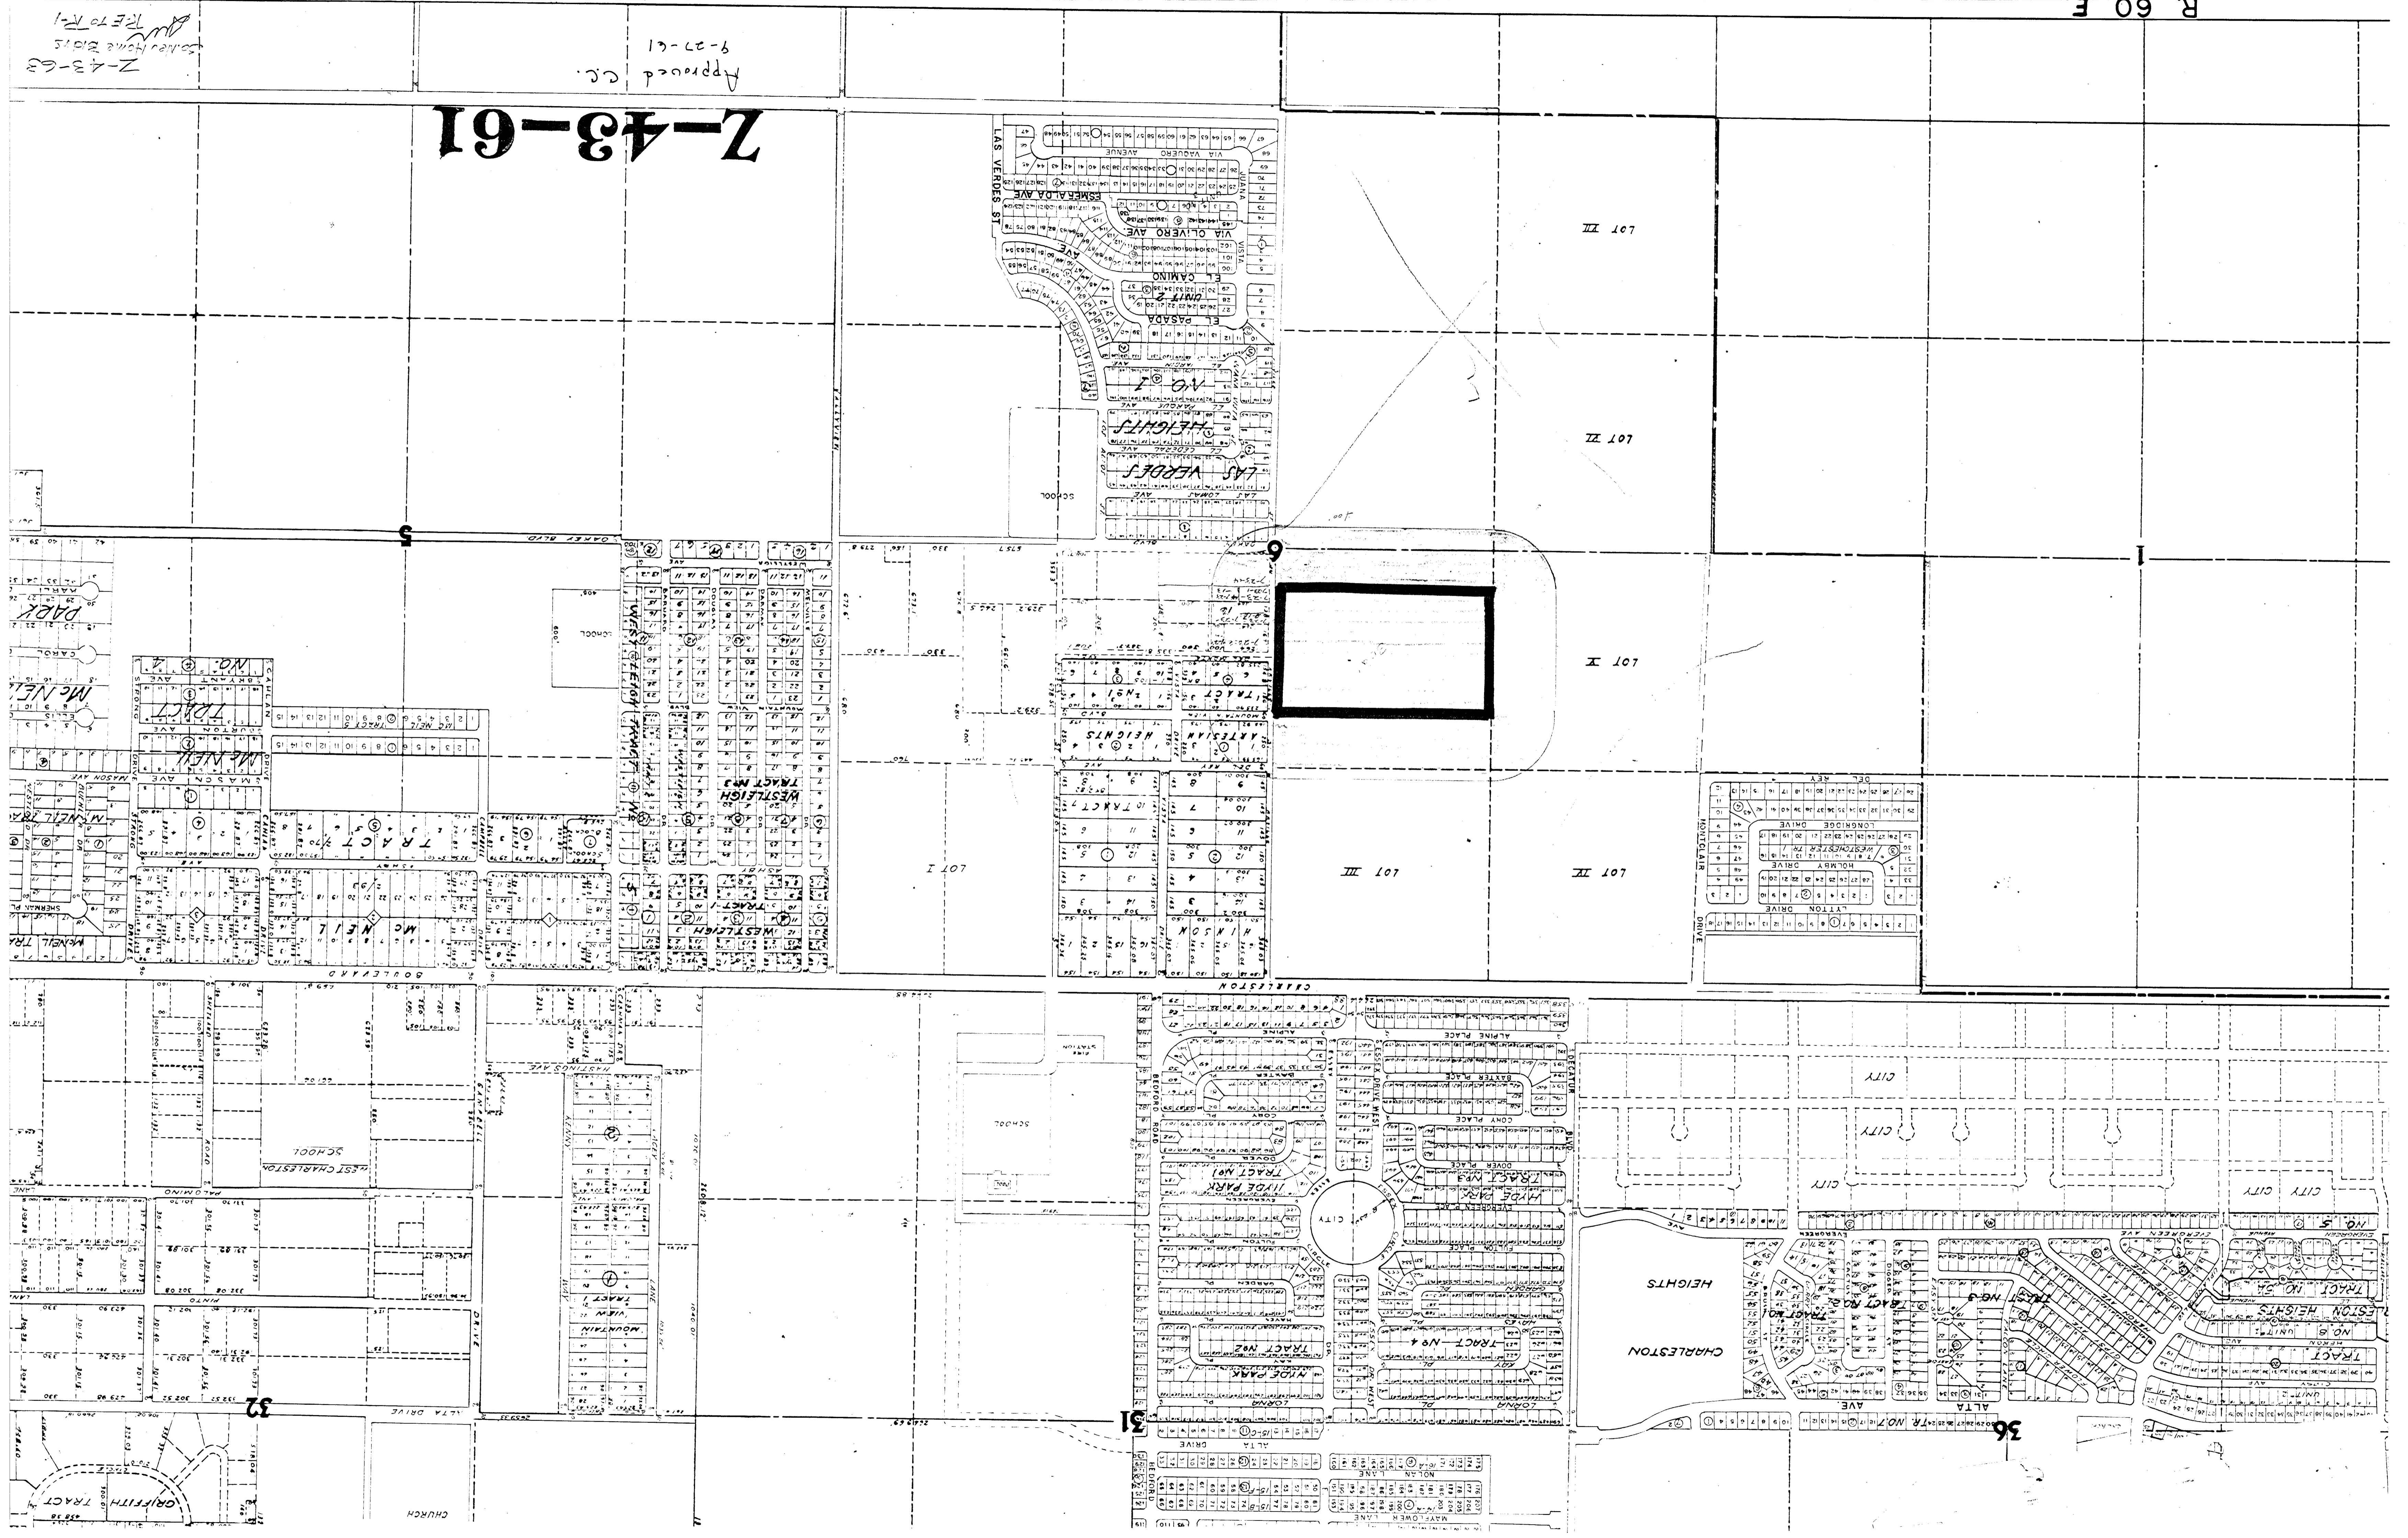

LOT VII

LOT VI

LOT V

LOT III

LOT II

LOT I

