


Z 416

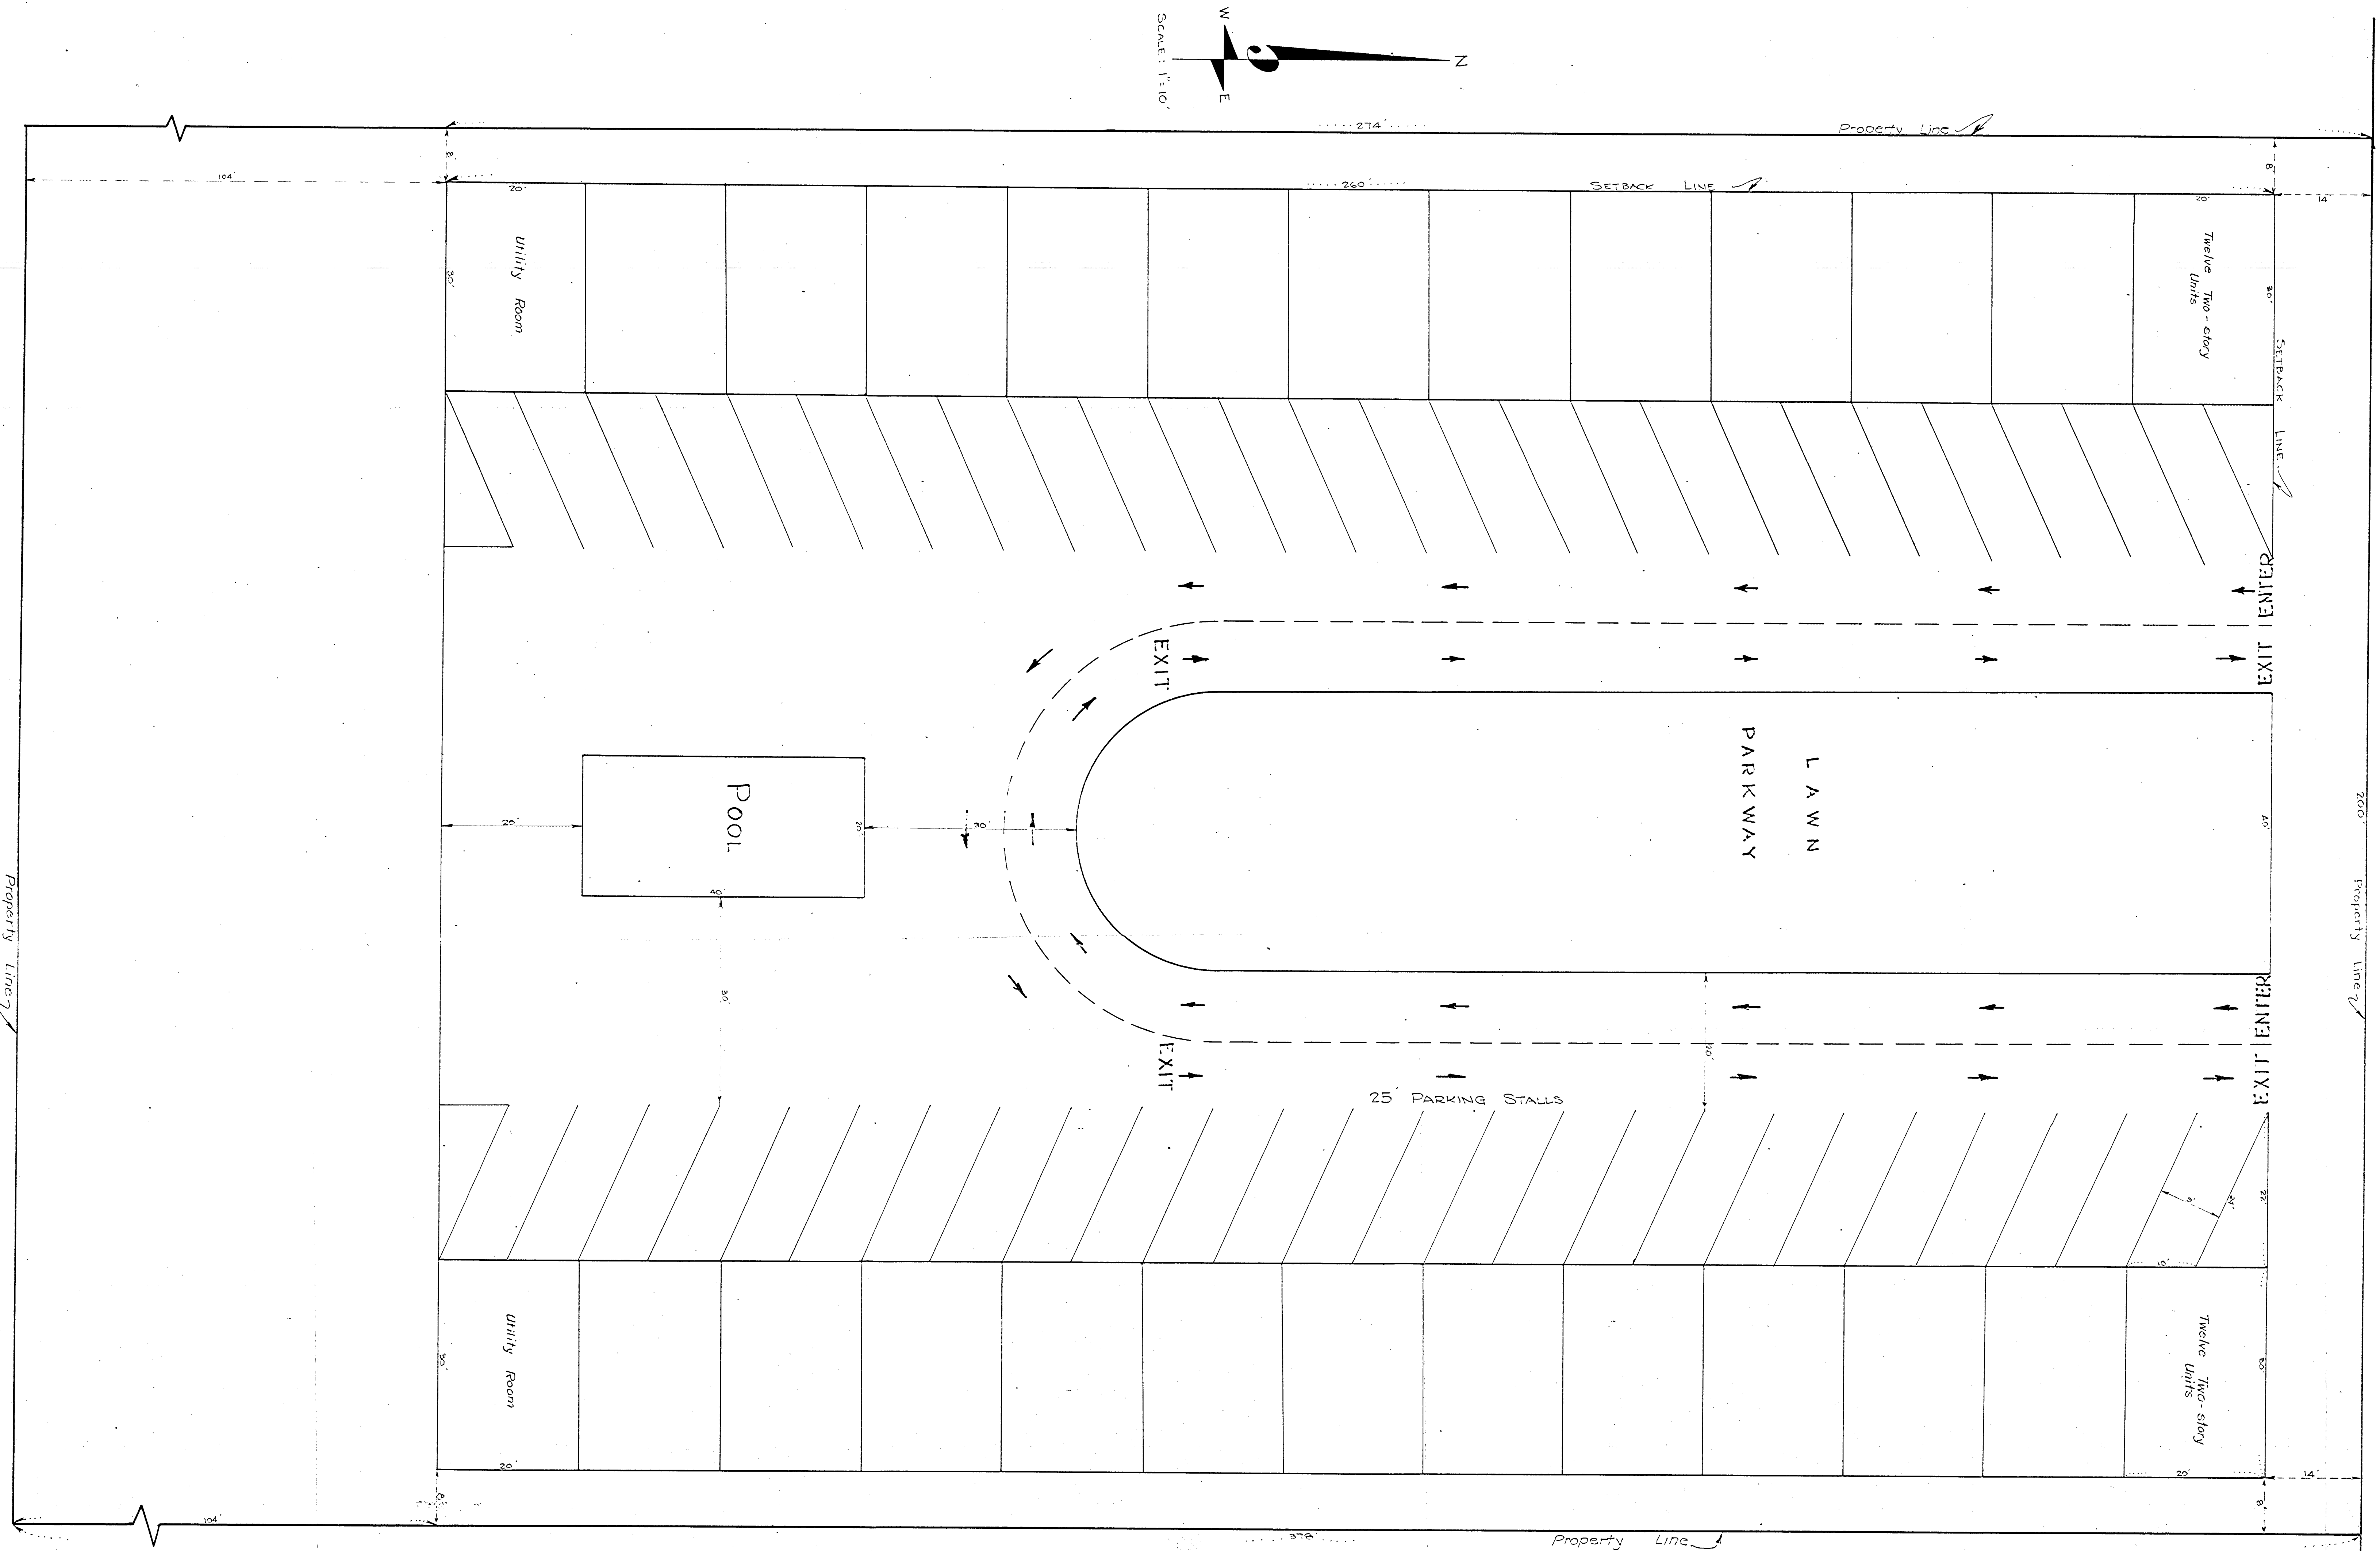

BONANZA ROAD

Property Line

Property Line

Property Line

Property Line

