

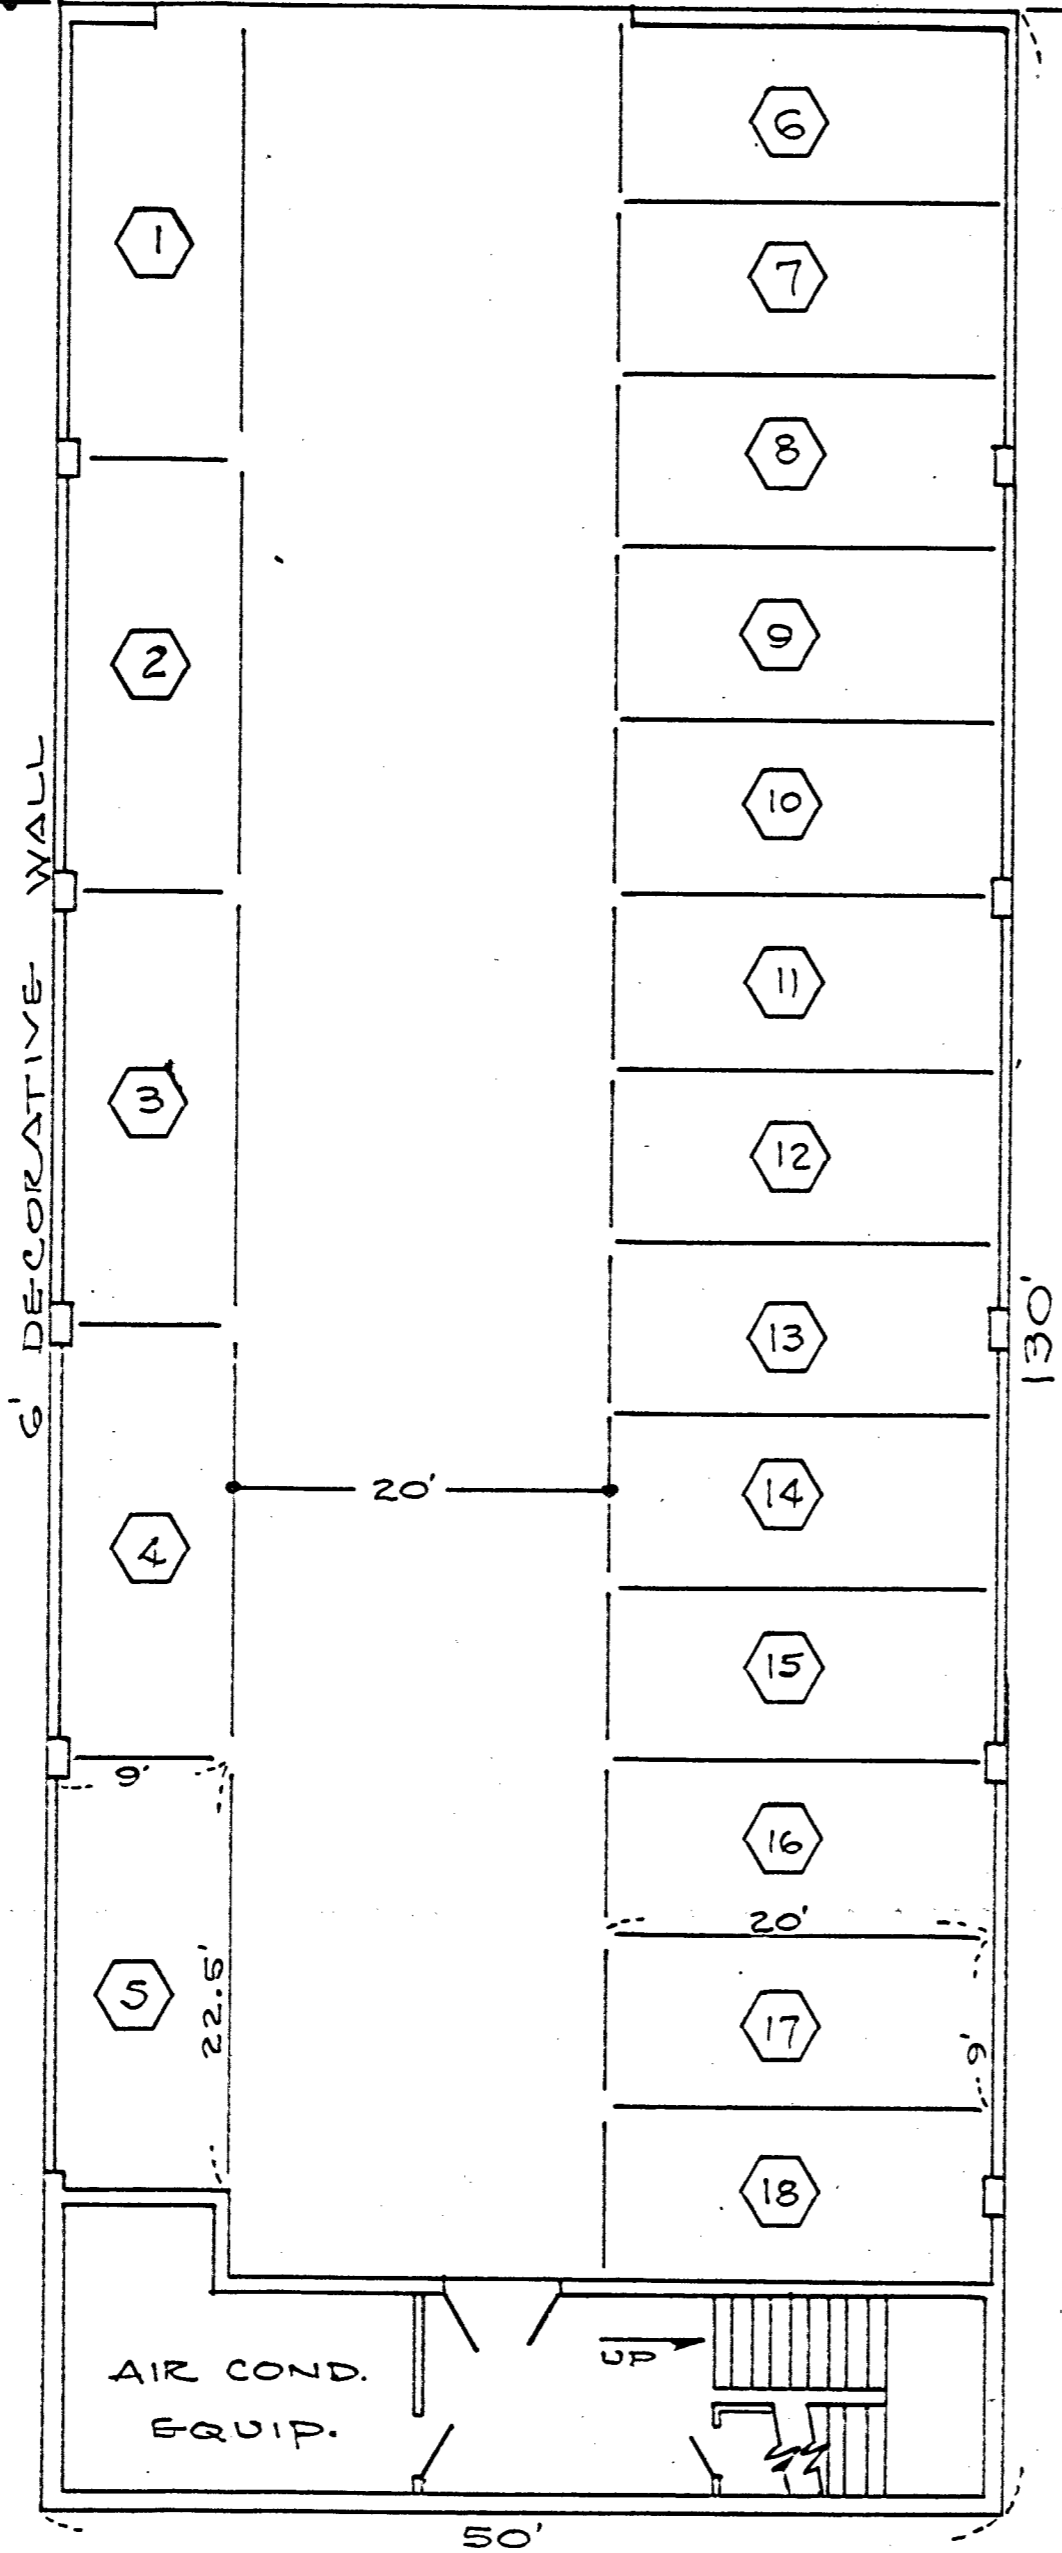


ALTURAS
AVE.

30'

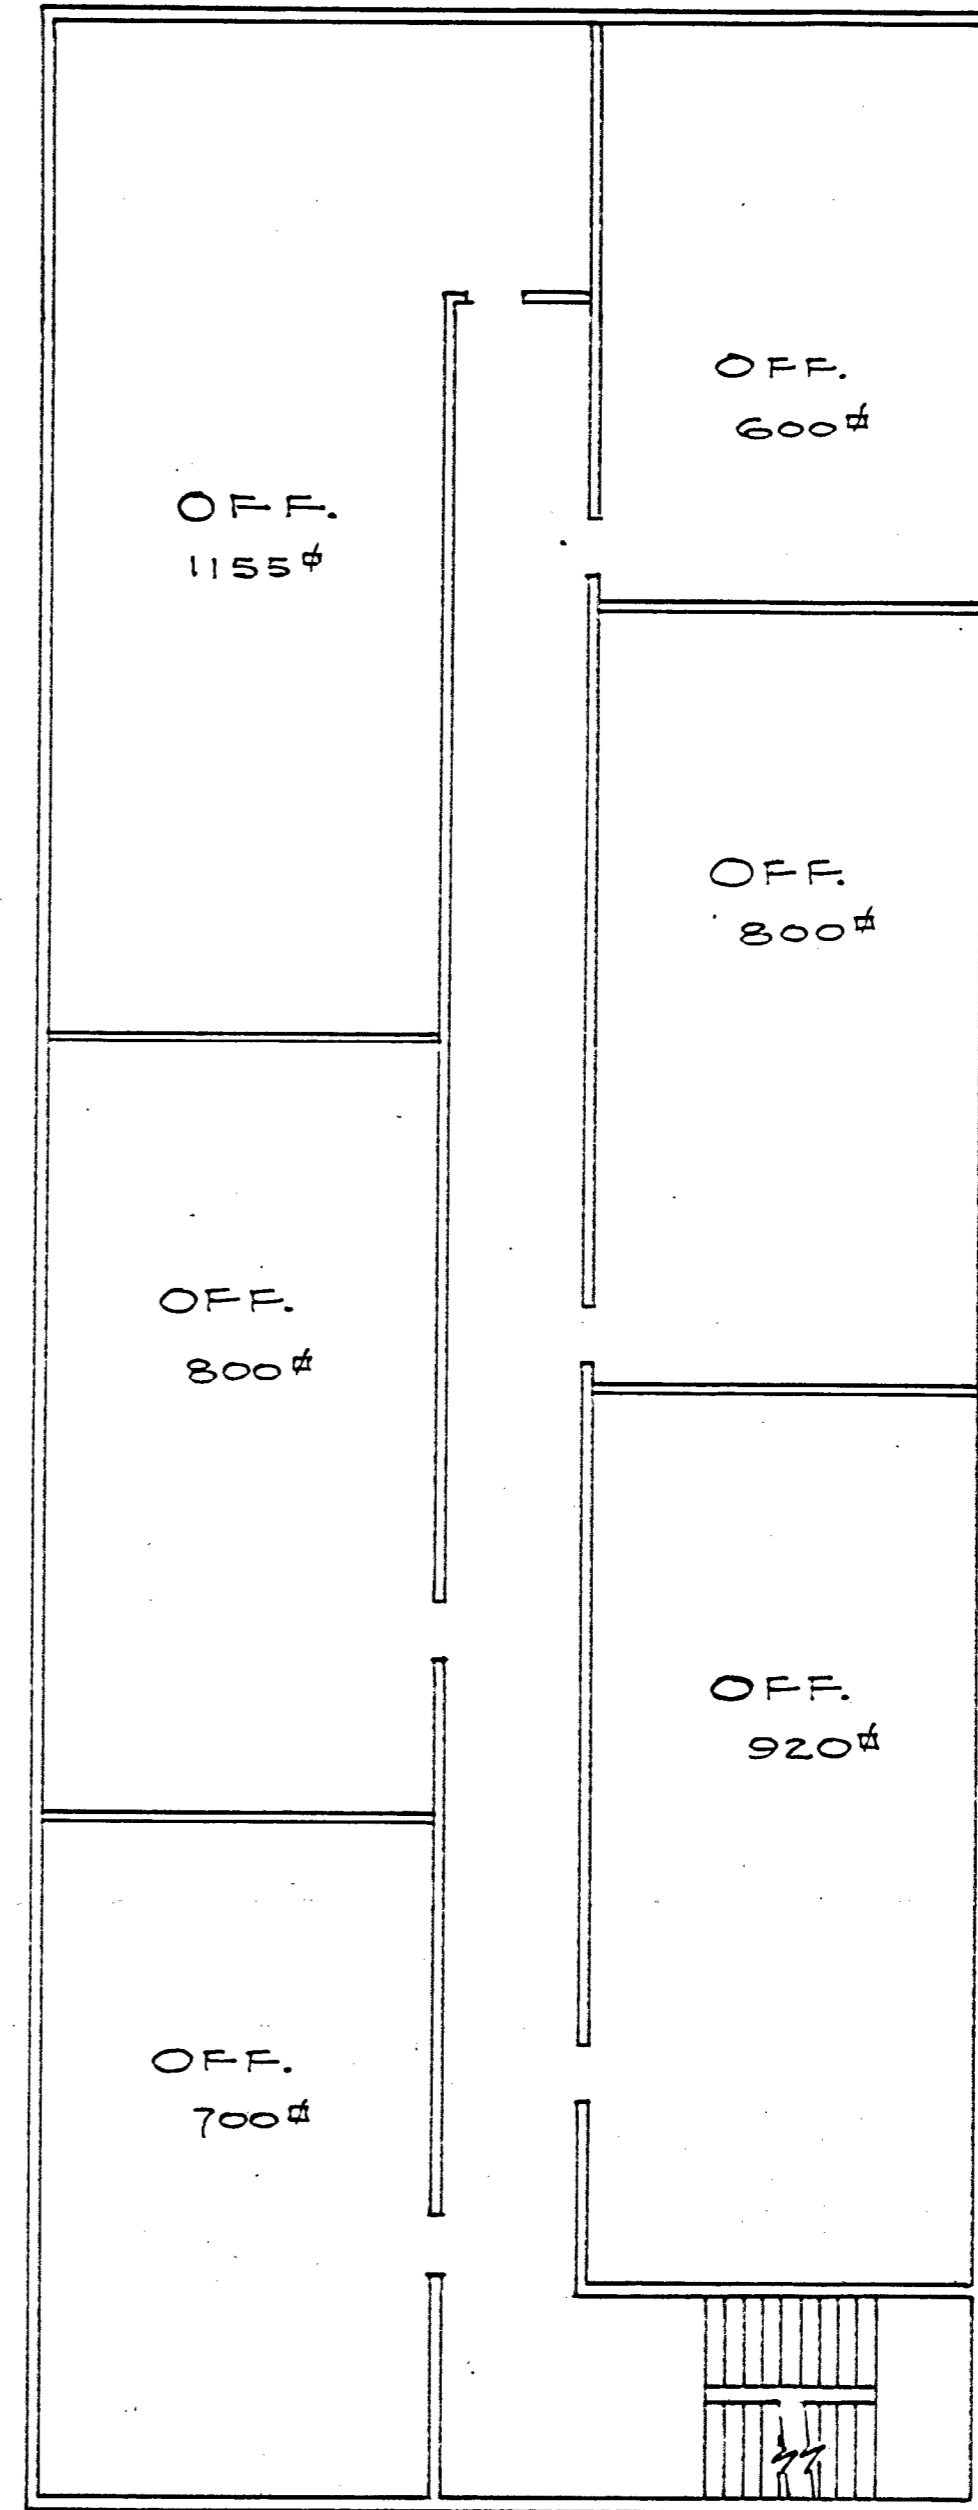


GROUND LEVEL

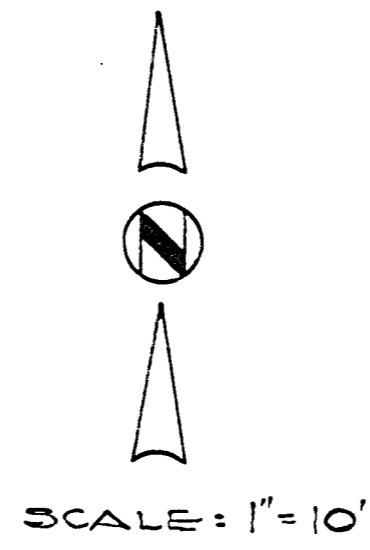


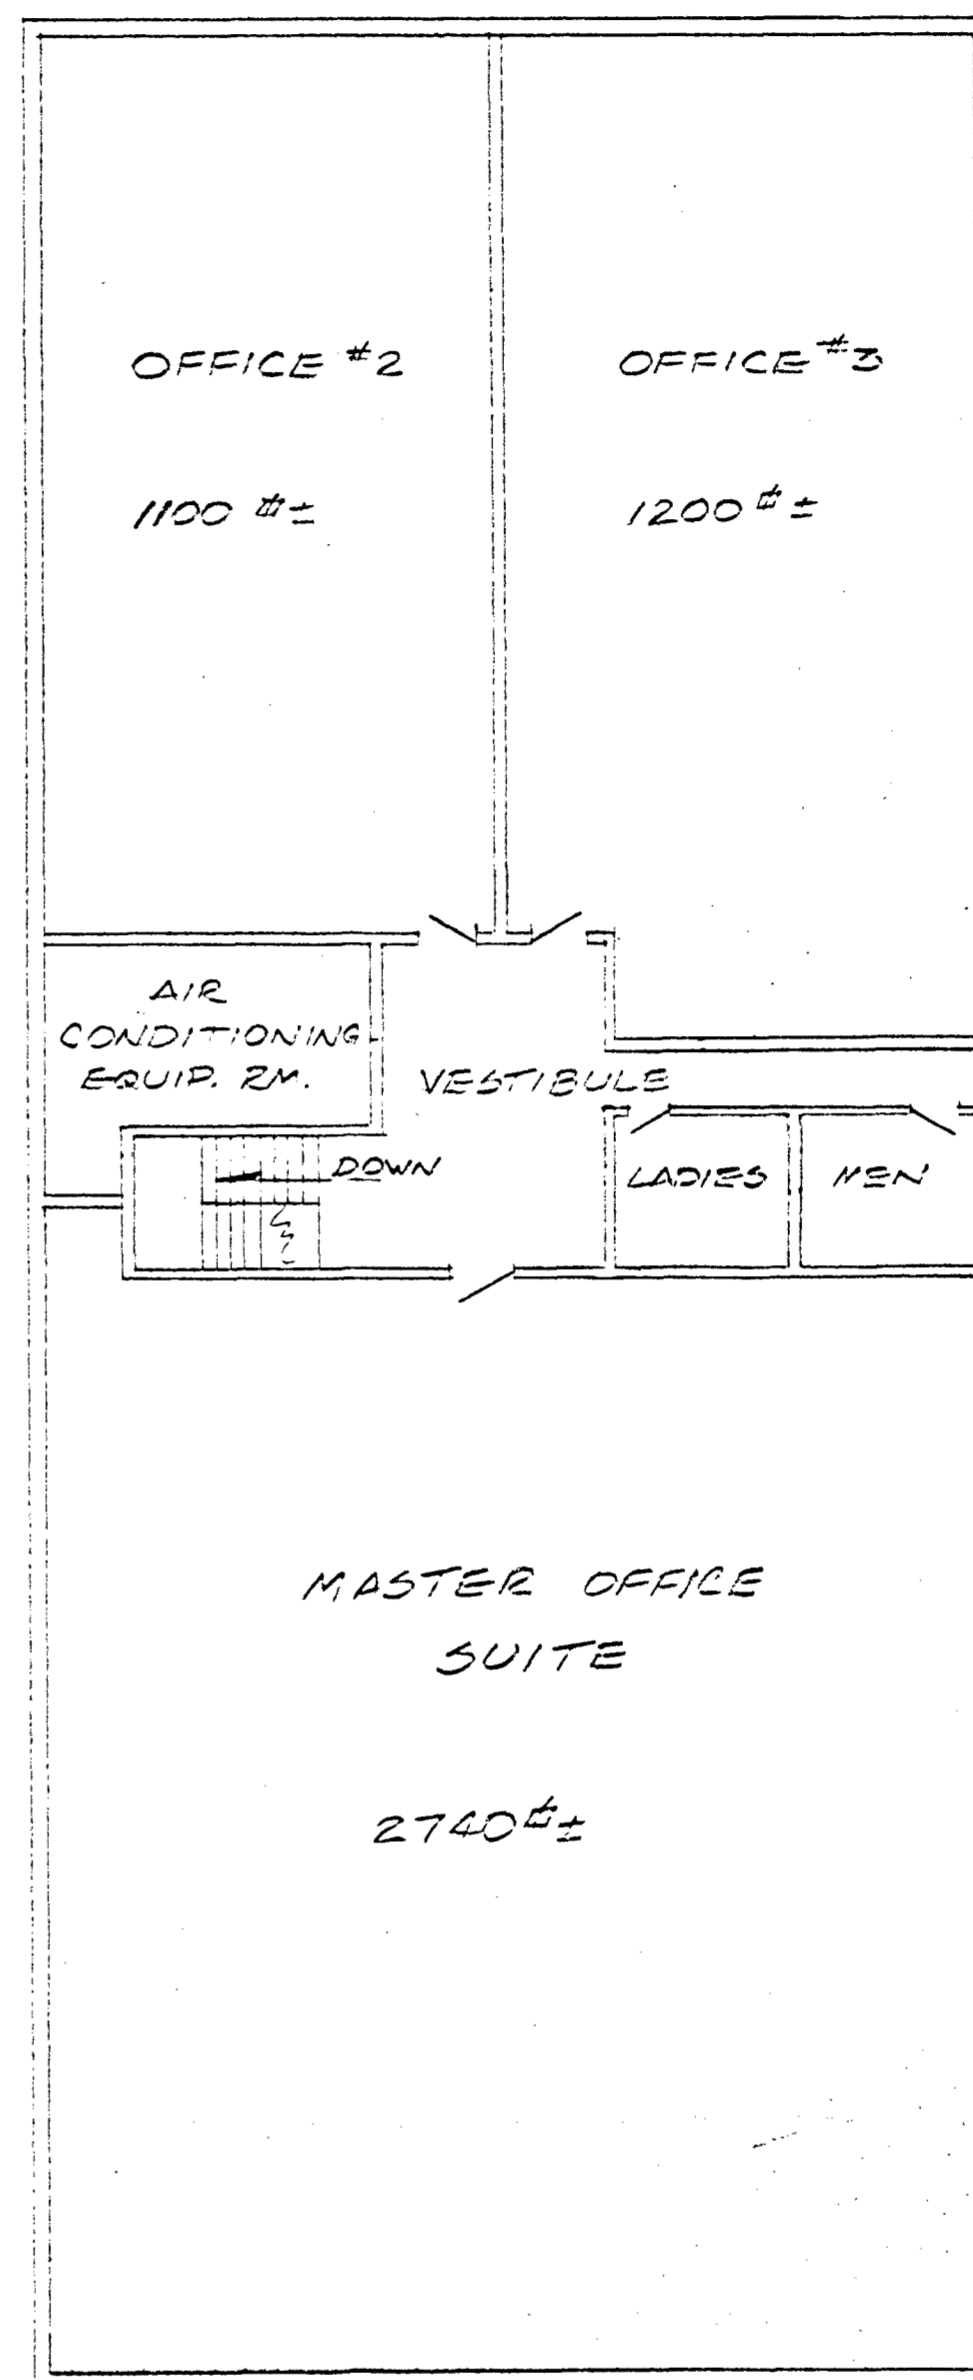
1st & 2nd FLOORS
(TYPICAL)

PLOT PLAN FOR
VER BRUGGHEN-CLARK CO.
PROFESSIONAL CENTER
2011 ALTURAS
LAS VEGAS, NEVADA


SEPT. 5, 1965

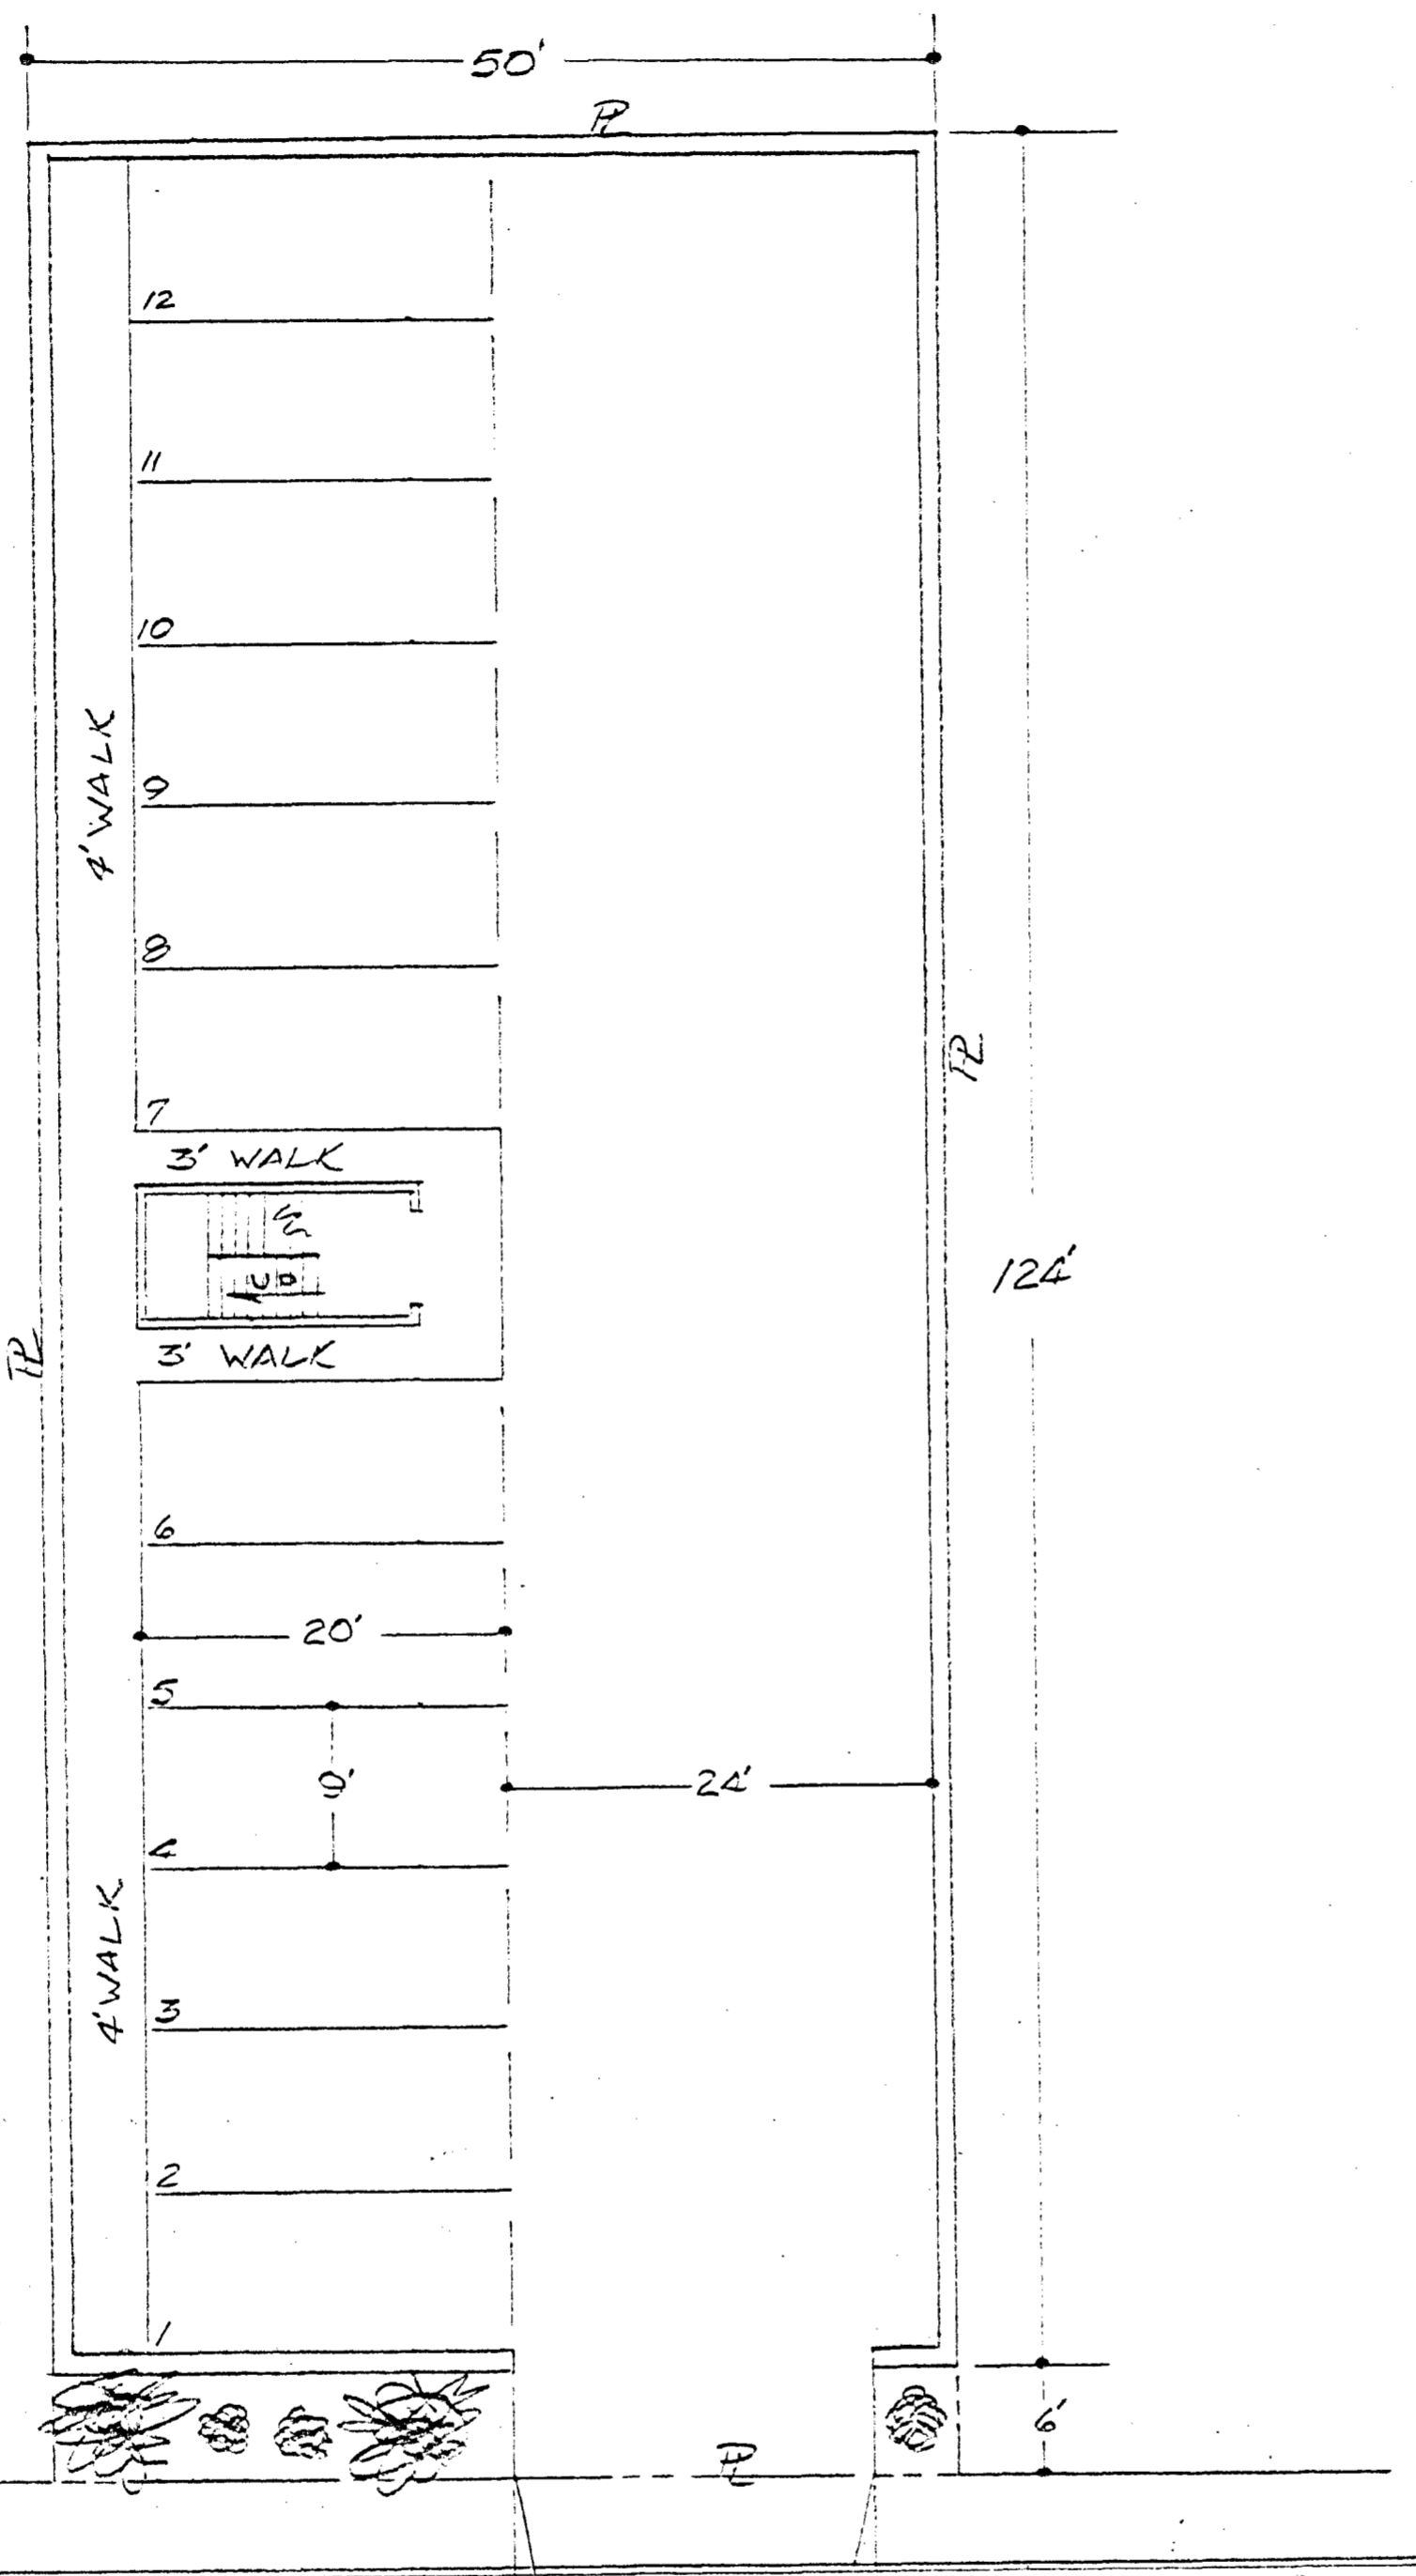


 SCALE: 1"=10'



NOTE:
 ALL OFFICES TO BE PARTITIONED
 ACCORDING TO INDIVIDUAL TENANT'S
 DESIRES PRIOR TO OCCUPANCY.

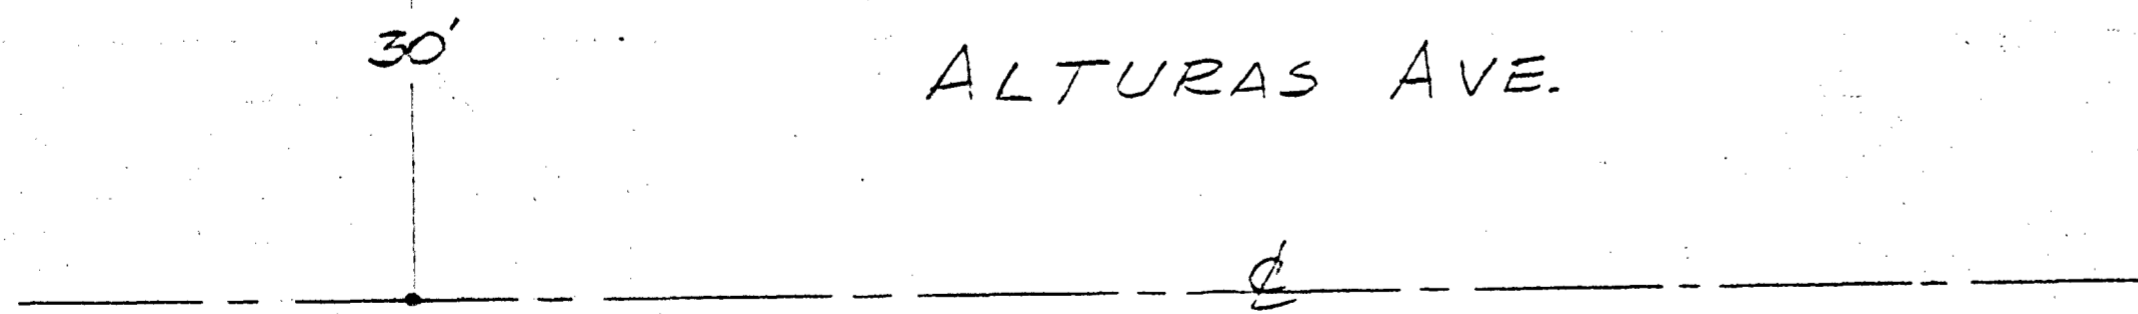


59


| | |
|--------------------------|------------------------|
| FRANKLIN J. BILLS A.I.P. | VER BRUGGHEN-CLARK Co. |
| LAND PLANNING — | PROFESSION CENTER |
| — CONSULTATION | 2011 ALTURAS AVE. |
| 2221 PARADISE RD. | LAS VEGAS, NEVADA |
| LAS VEGAS, NEVADA | DESIGNED SEPT. 5, 1965 |
| | REVISED DEC. 5, 1965 |

ALTURAS
AVE.


30'

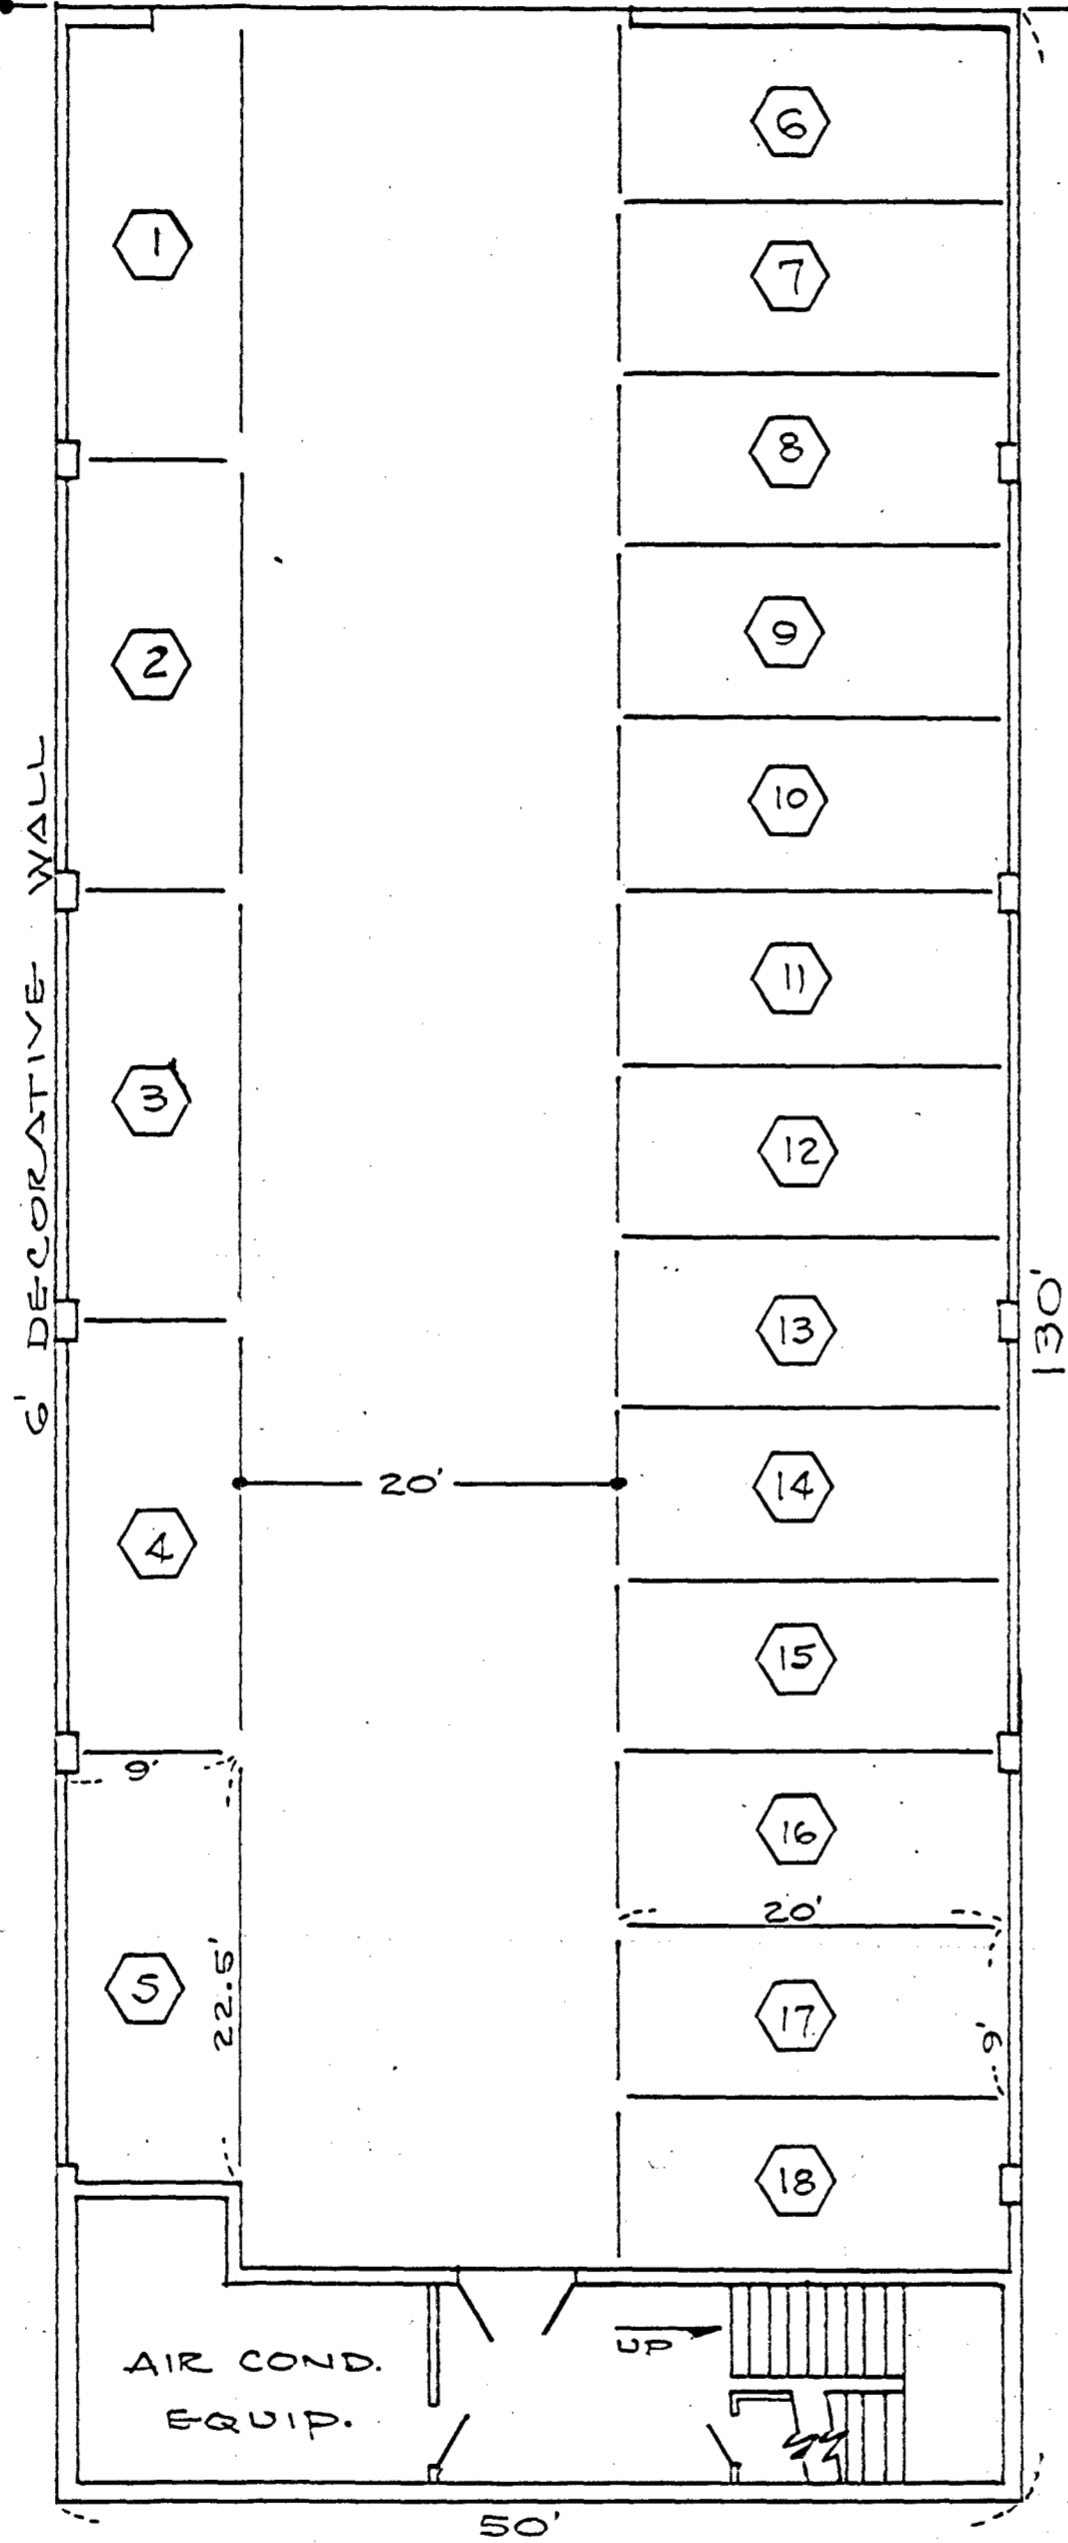

GROUND LEVEL

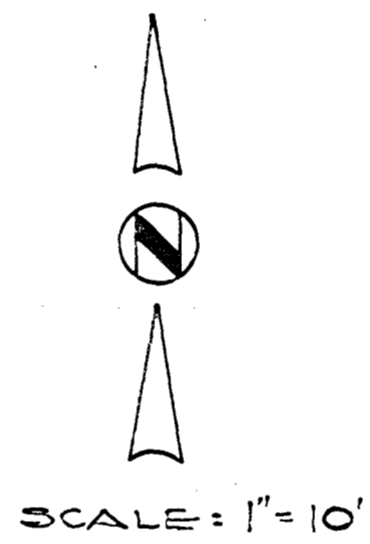

SCALE: 1" = 10'

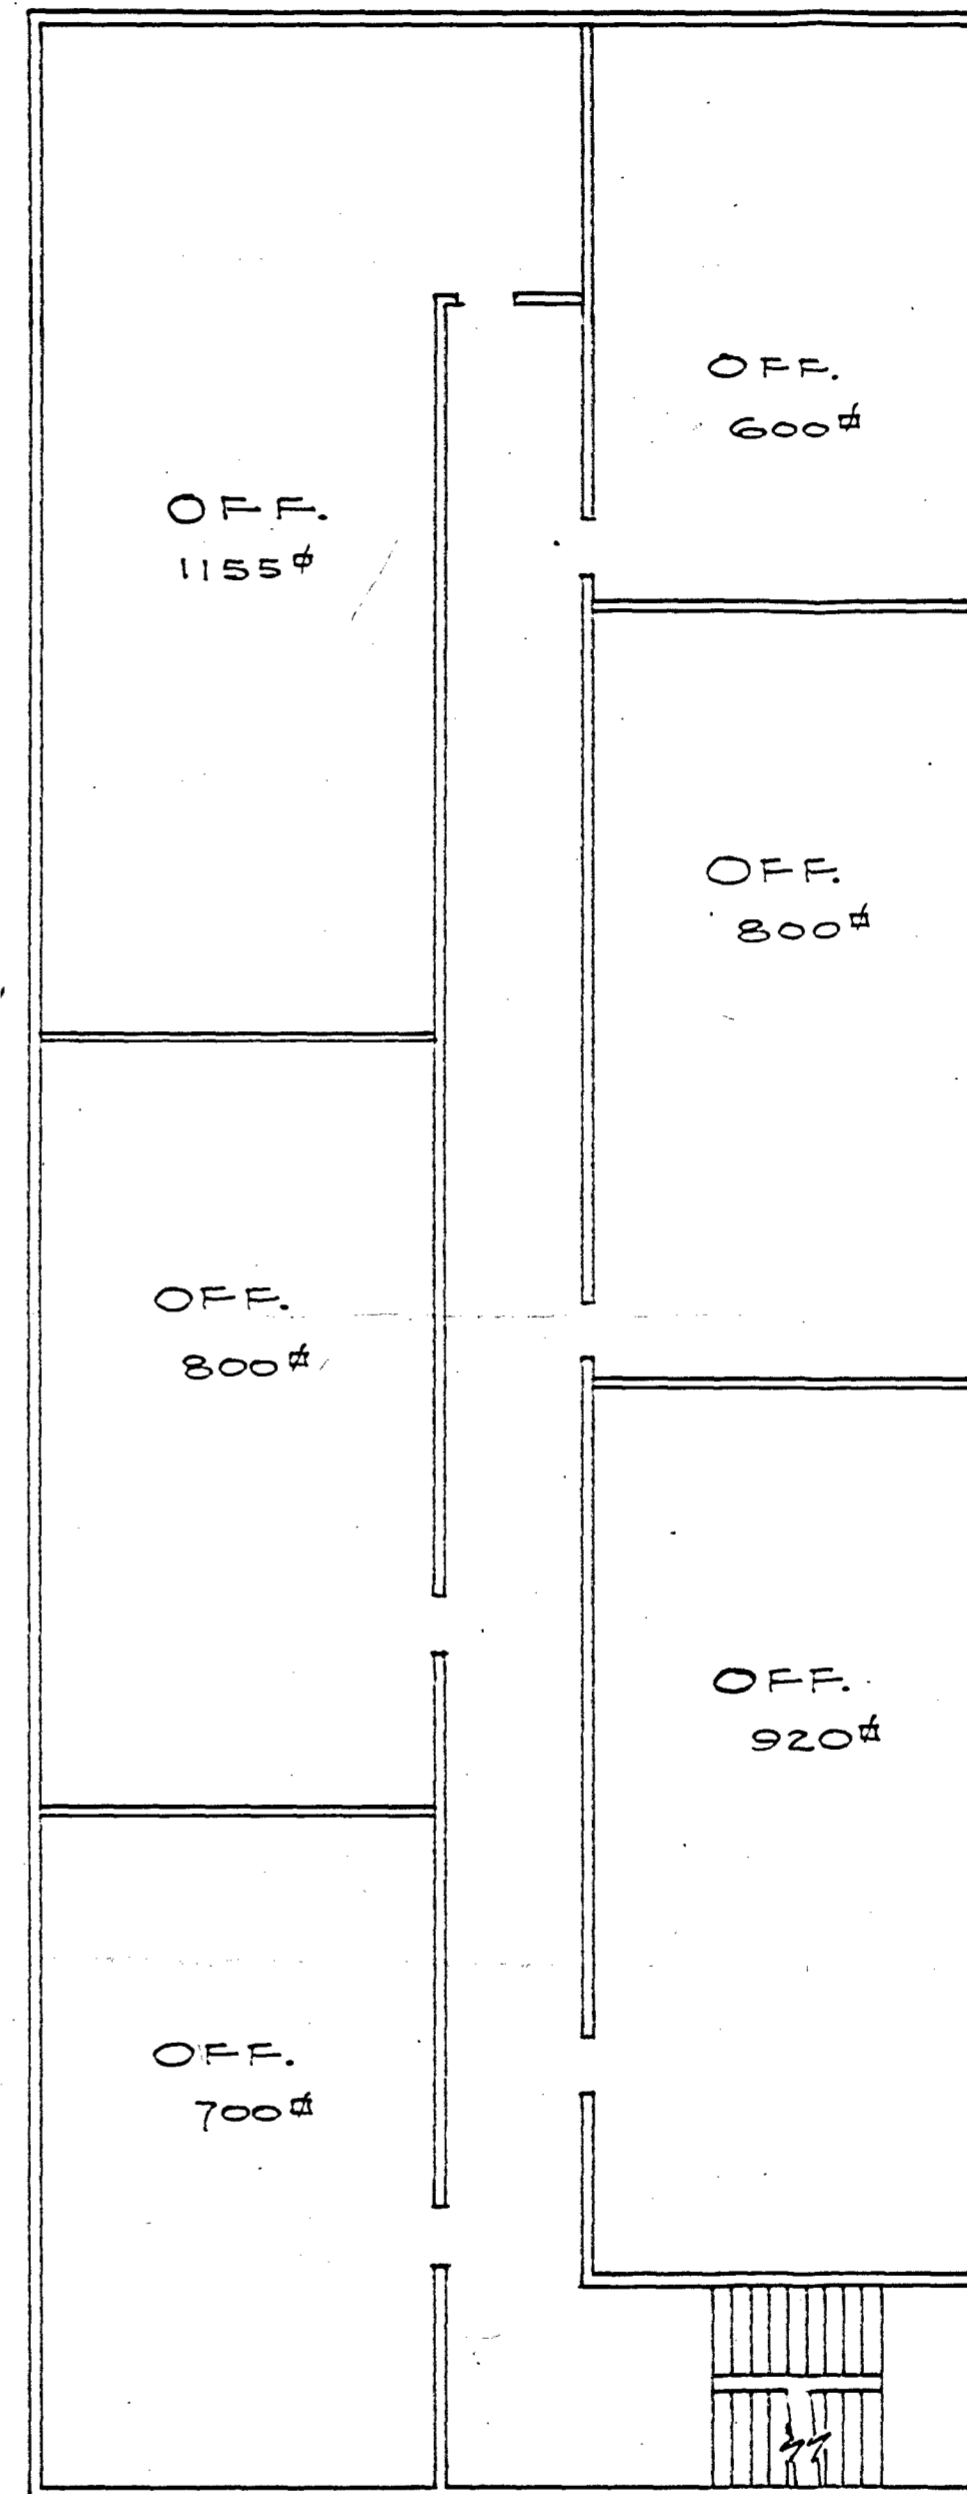

1ST & 2ND FLOORS
(TYPICAL)

13000 sq ft
26 spaces required

PLOT PLAN FOR
VER BRUGGHEN-CLARK CO.
PROFESSIONAL CENTER
2011 ALTURAS
LAS VEGAS, NEVADA
SEPT. 5, 1965

59