

PROVIDENCE N 89° 32' 59" W 1029

59.14 4625	61.00 4621	64.65 4617	4613	4609	4605	4601	4529	4525	4521
269	268	267	266	265	264	263	262	261	260
72.28	61.00	64.65				9			
72.28	61.00	64.65							
240	241	242	243	244	245	246	247	248	249
4624	4620	4616	4612	4608	4604	4600	4528	4524	4520
55.42	61.00	64.65							

AMHERST S 89° 32' 59" E 102

55.79 4625	61.00 4621	64.65 4617	4613	4609	4605	4601	4529	4525	4521
239	238	237	236	235	234	233	232	231	230
52.93	61.00	64.65							
67.18	60.00	60.00	60.00						
208	209	210	211	212	213	214	215	216	217
4620	4616	4612	4608	4604	4600	4528	4524	4520	
50.32	60.00	60.00	65.00						

MAYFLOWER 1029.88'

4629	4625	4621	4617	4613	4609	4605	4601	4529	4525	4521
207	206	205	204	203	202	201	200	199	198	
67.18	60.00									
176	177	178	179	180	181	182	183	184	185	
4628	4624	4620	4616	4612	4608	4604	4600	4528	4524	4520
50.32	60.00									

NOLAN 1029.88'

4629	4625	4621	4617	4613	4609	4605	4601	4529	4525	4521
175	174	173	172	171	170	169	168	167	166	
67.18	60.00									
144	145	146	147	148	149	150	151	152	153	
4628	4624	4620	4616	4612	4608	4604	4600	4528	4524	4520
50.32	60.00									

CASADO


47105	4701	4629	4621	4617	4613	4609	4605	4601	4529	4525	4521
347	346	345	143	142	141	140	139	138	137	136	
103.53											
4618	4612	4606	4600	4530	4524	4518	4512	4506	4500	4494	4488
584	583	582	581	580	679	678	677	676	675	674	673

LORNA PLACE

4718	4712	4706	4700	4624	4618	4612	4606	4600	4530	4524	4518	4512	4506	4500	4494	4488
689	688	687	686	685	684	683	682	681	680	679	678	677	676	675	674	673

4725	4719	4713	4707	4701
656	655	654	653	652

Proposed Hospital

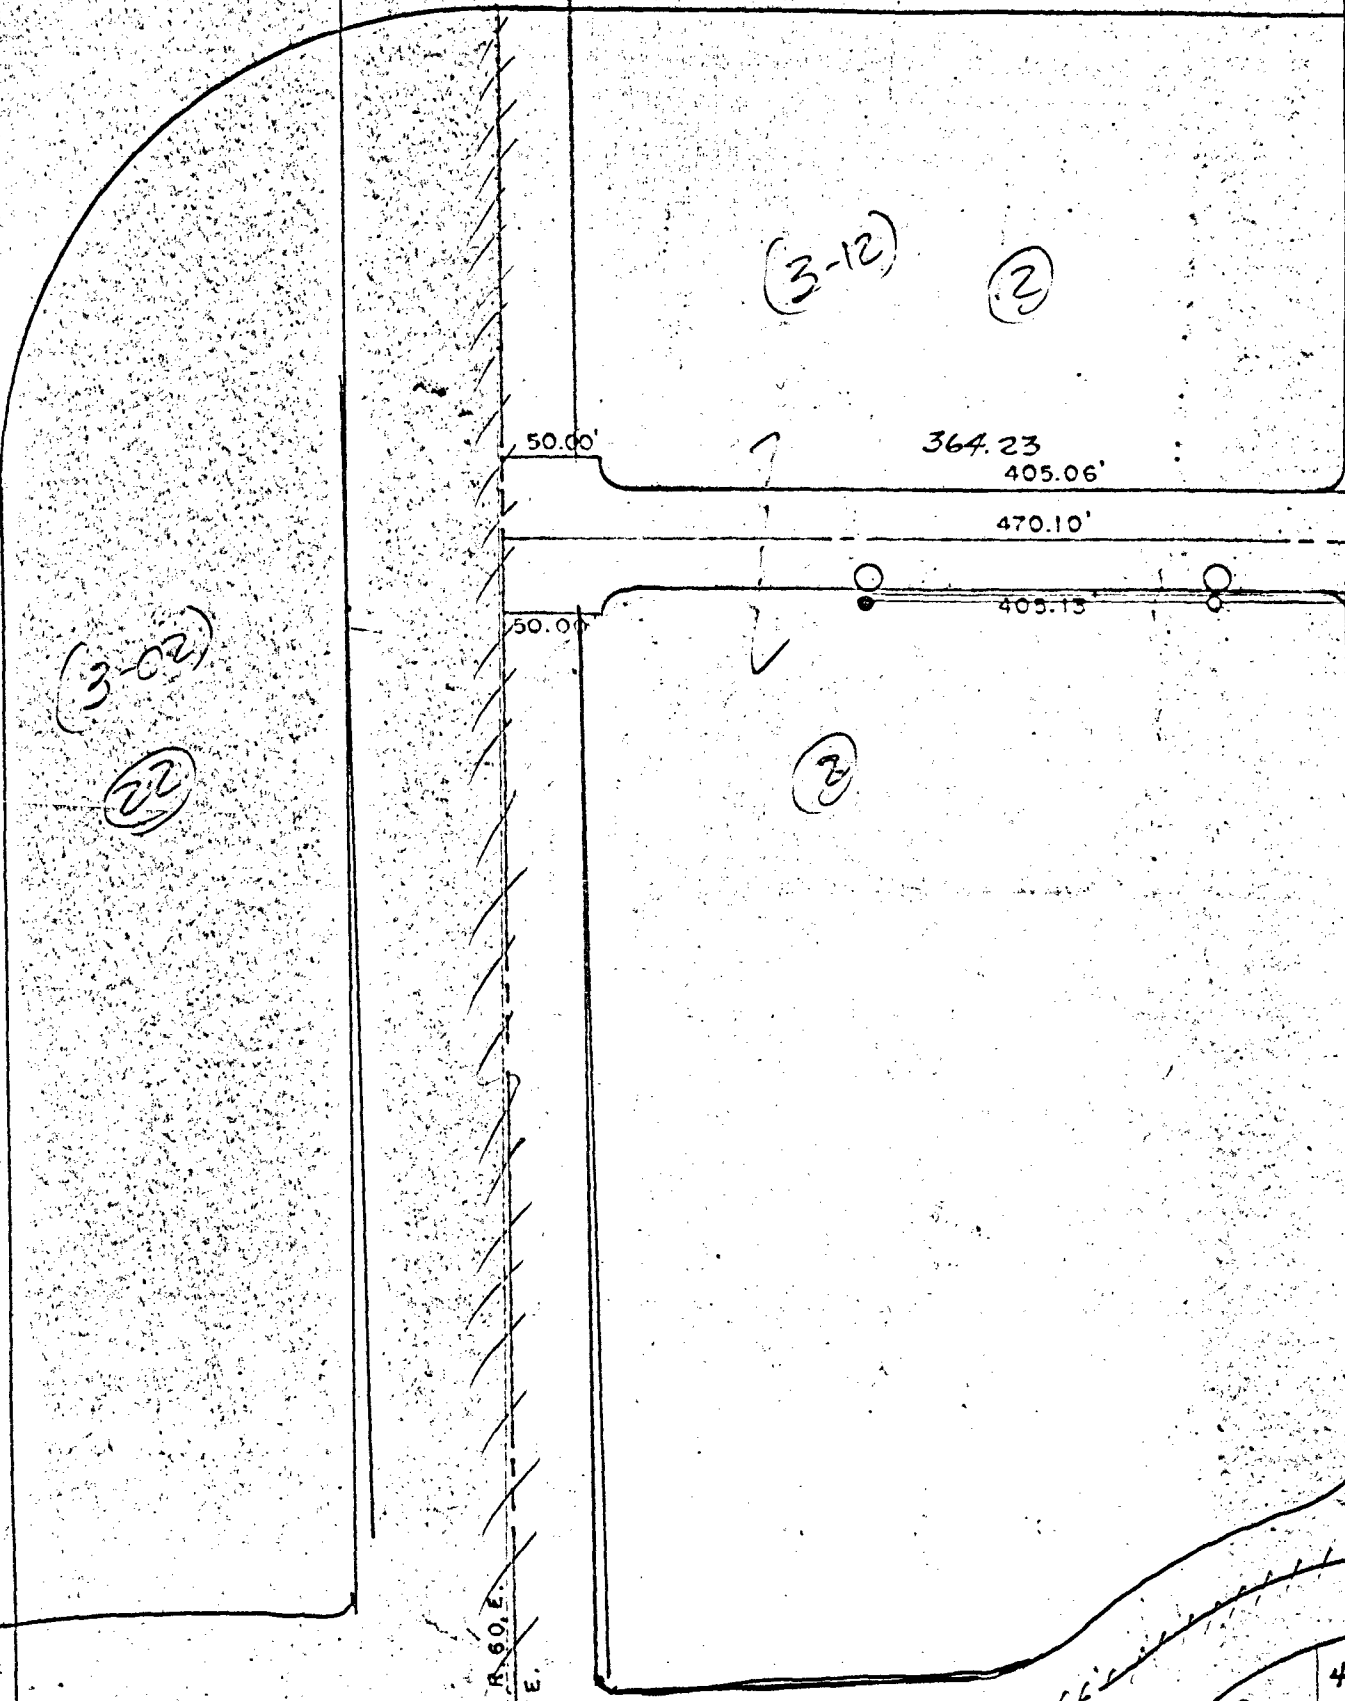

UNION  
76  
645

66

1/4, SEC. 36, T. 20, S. R. 60E. W. 1/4 COR. SEC. 31, T. 20, S. R. 60E.