
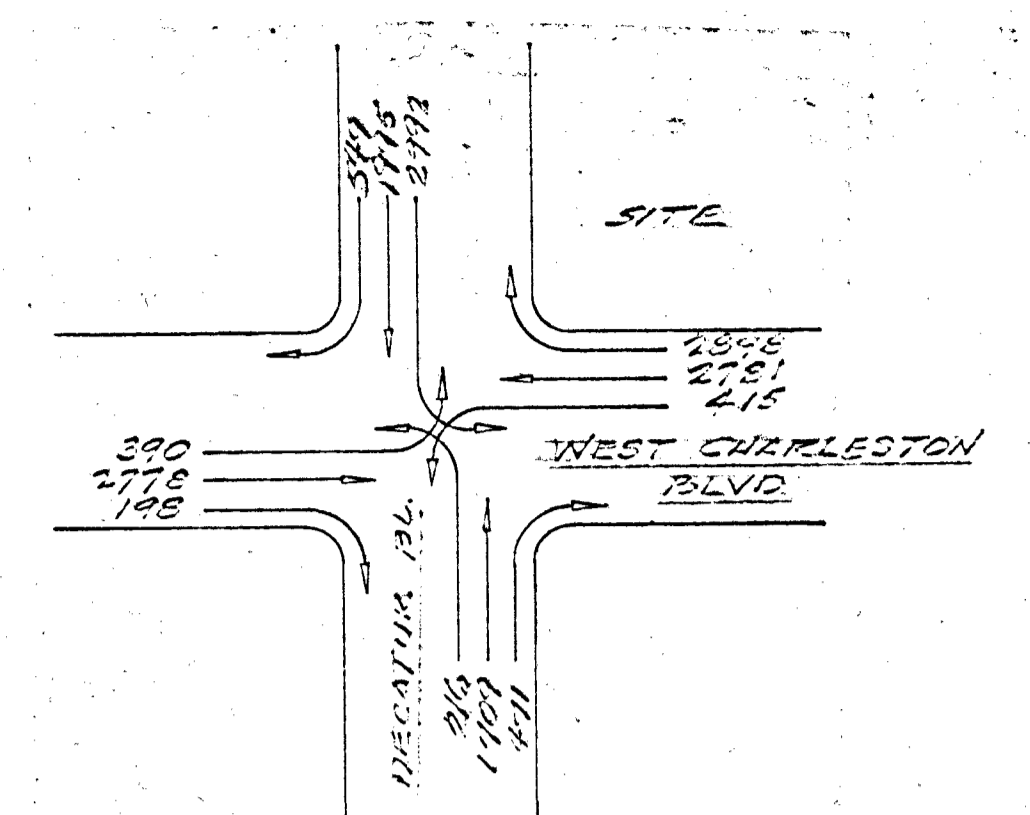


Z-67-66

67

Z-67-66

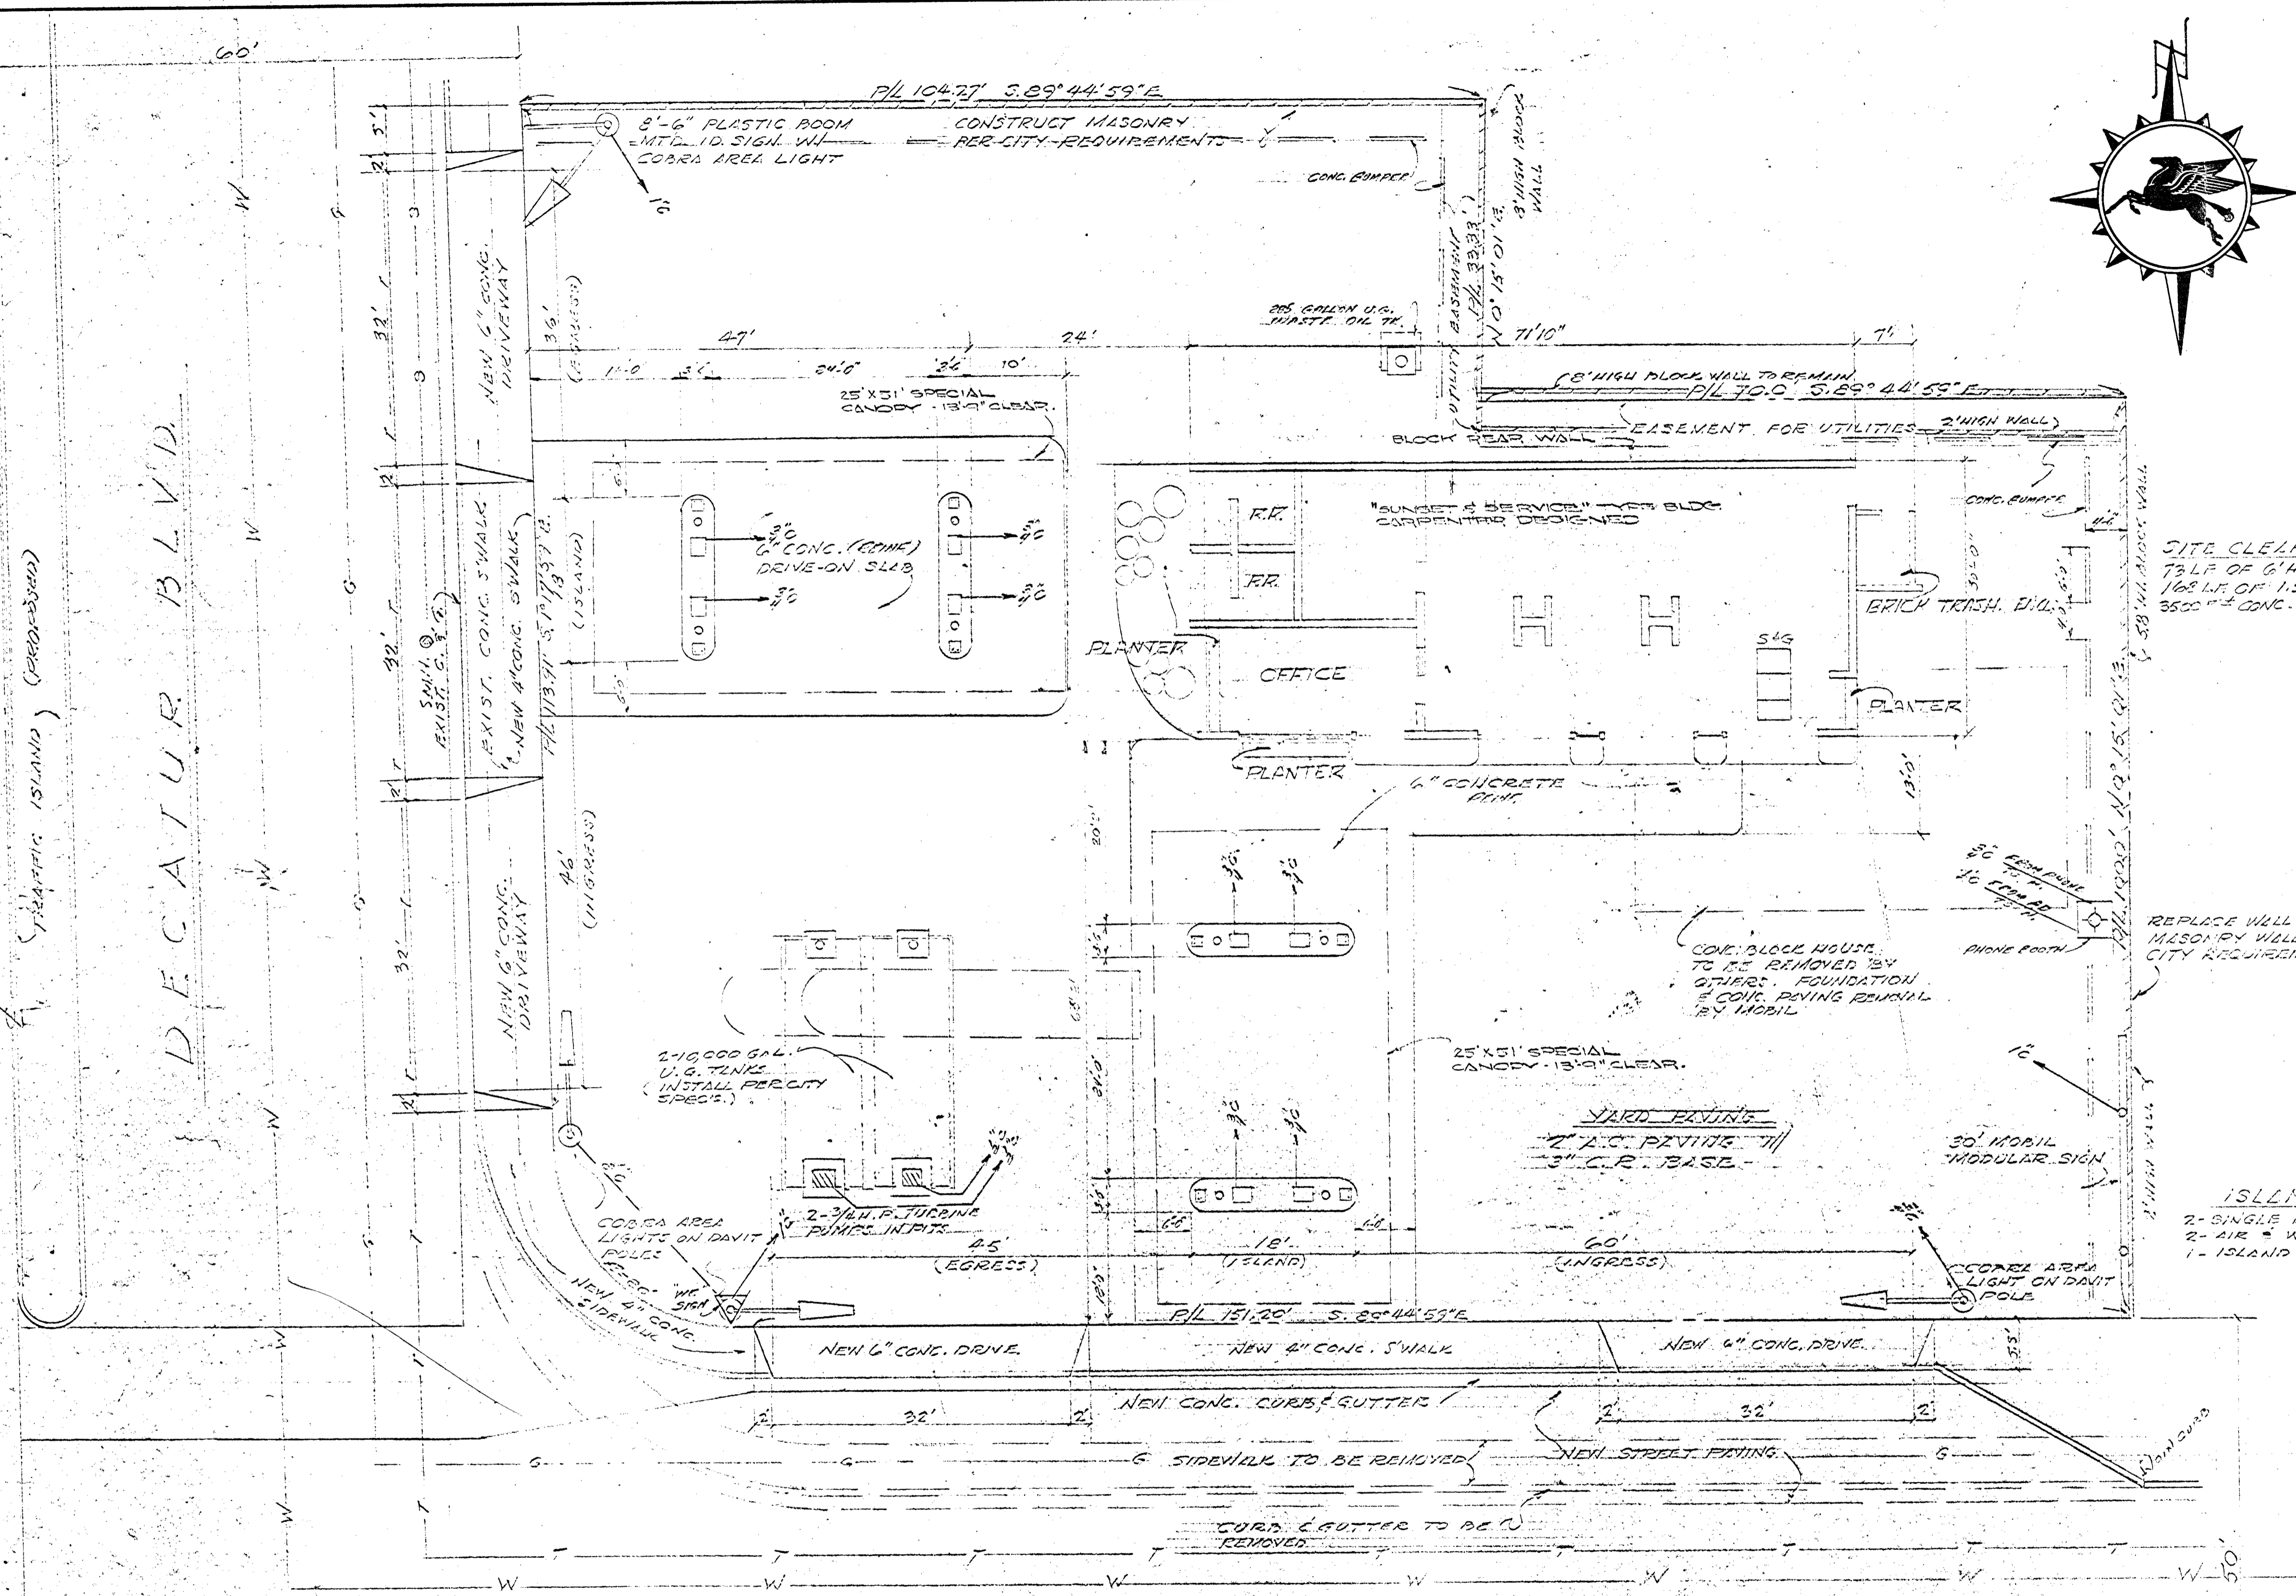

TRAFFIC COUNT
DATE: 2-25-64 TIME: 7 AM - 6 PM

SITE CLEARANCE BY MOBIL
7 1/2' OF 6" HIGH BLOCK WALL
108 LF OF 1.5' x 3.0' HIGH BLOCK WALL
3500' CONG. PAVING

LEGAL DESCRIPTION
Lots 357, 358 and 359 in Block 17 of Hyde Park Subdivision No. 3 as shown by map thereof on file in Book 3 of Plats, page 99 in the office of the County Recorder, Clark County, Nevada, more particularly described by notes and bounds as follows:

Beginning at the Southeast corner of said Lot 357; thence North 89° 44' 59" West a distance of 151.20 feet to a point; thence from a tangent whose bearing is the last described course turning to the right along a curve having a radius of 20.00 feet and subtending a central angle of 88° 27' 00" an arc length of 30.87 feet to a point; thence North 1° 17' 59" West a distance of 113.91 feet to the Northwest corner of said Lot 359; thence South 89° 44' 59" East a distance of 104.27 feet to the Northeast corner of said Lot 359; thence South 0° 15' 01" West a distance of 32.34 feet to the Northwest corner of said Lot 357; thence South 89° 44' 59" East a distance of 70.00 feet to the Northeast corner of said Lot 357; thence South 0° 15' 01" West a distance of 100.00 feet to the point of beginning.

REPLACE WALL WITH MASONRY WALL PER CITY REQUIREMENTS

CONG. BLOCK HOUSE TO BE REMOVED BY OTHERS. FOUNDATION & CONG. PAVING REMOVAL BY MOBIL

ISLAND DATA
2- SINGLE DISPENSERS
2- AIR & WATER REELS
1- ISLAND UTILITY BOX

WEST CHARLESTON BLVD.

THIS DRAWING IS THE PROPERTY OF SOCONY MOBIL OIL COMPANY, INC. IT CONTAINS INFORMATION REGARDED AS CONFIDENTIAL BY SOCONY-MOBIL. THIS DRAWING AND THE INFORMATION THEREON IS NOT TO BE USED OR DISCLOSED TO OTHERS EXCEPT WITH WRITTEN SOCONY MOBIL AUTHORIZATION. THIS DRAWING IS NOT TO BE REPRODUCED OR COPIED WITHOUT PERMISSION AND IS TO BE RETURNED TO SOCONY MOBIL WITH ANY COPIES (PARTIAL OR COMPLETE) ON DEMAND.

1 232 17 CHANGED TO NEW BUILDING 2						
NO.	DATE	BY	DESCRIPTION	CHK'D	CERT	APP'D
ISSUE						
SOCONY MOBIL OIL COMPANY, INC. MOBIL OIL MARKETING DEPARTMENT WEST COAST DIVISION LOS ANGELES, CALIFORNIA						
PLOT PLAN NEC W. CHARLESTON & DECATUR LAS VEGAS, NEV.						
DRAWN BY C.L.B.		CHECKED BY		SCALE		
DATE STARTED 3-16-64		DATE COMPLETED 3-27-64				
THIS DRAWING IS NOT TO BE USED FOR CONSTRUCTION OR FOR ORDERING MATERIAL UNLESS CERTIFIED AND DATED				CERTIFIED DATED		
APPROVALS					ISSUE NO.	
DWG. NO. D-23815						

67