


Permit issued
11/21/97

69

CENTER LINE
2717
PARADISE VALLEY RD.

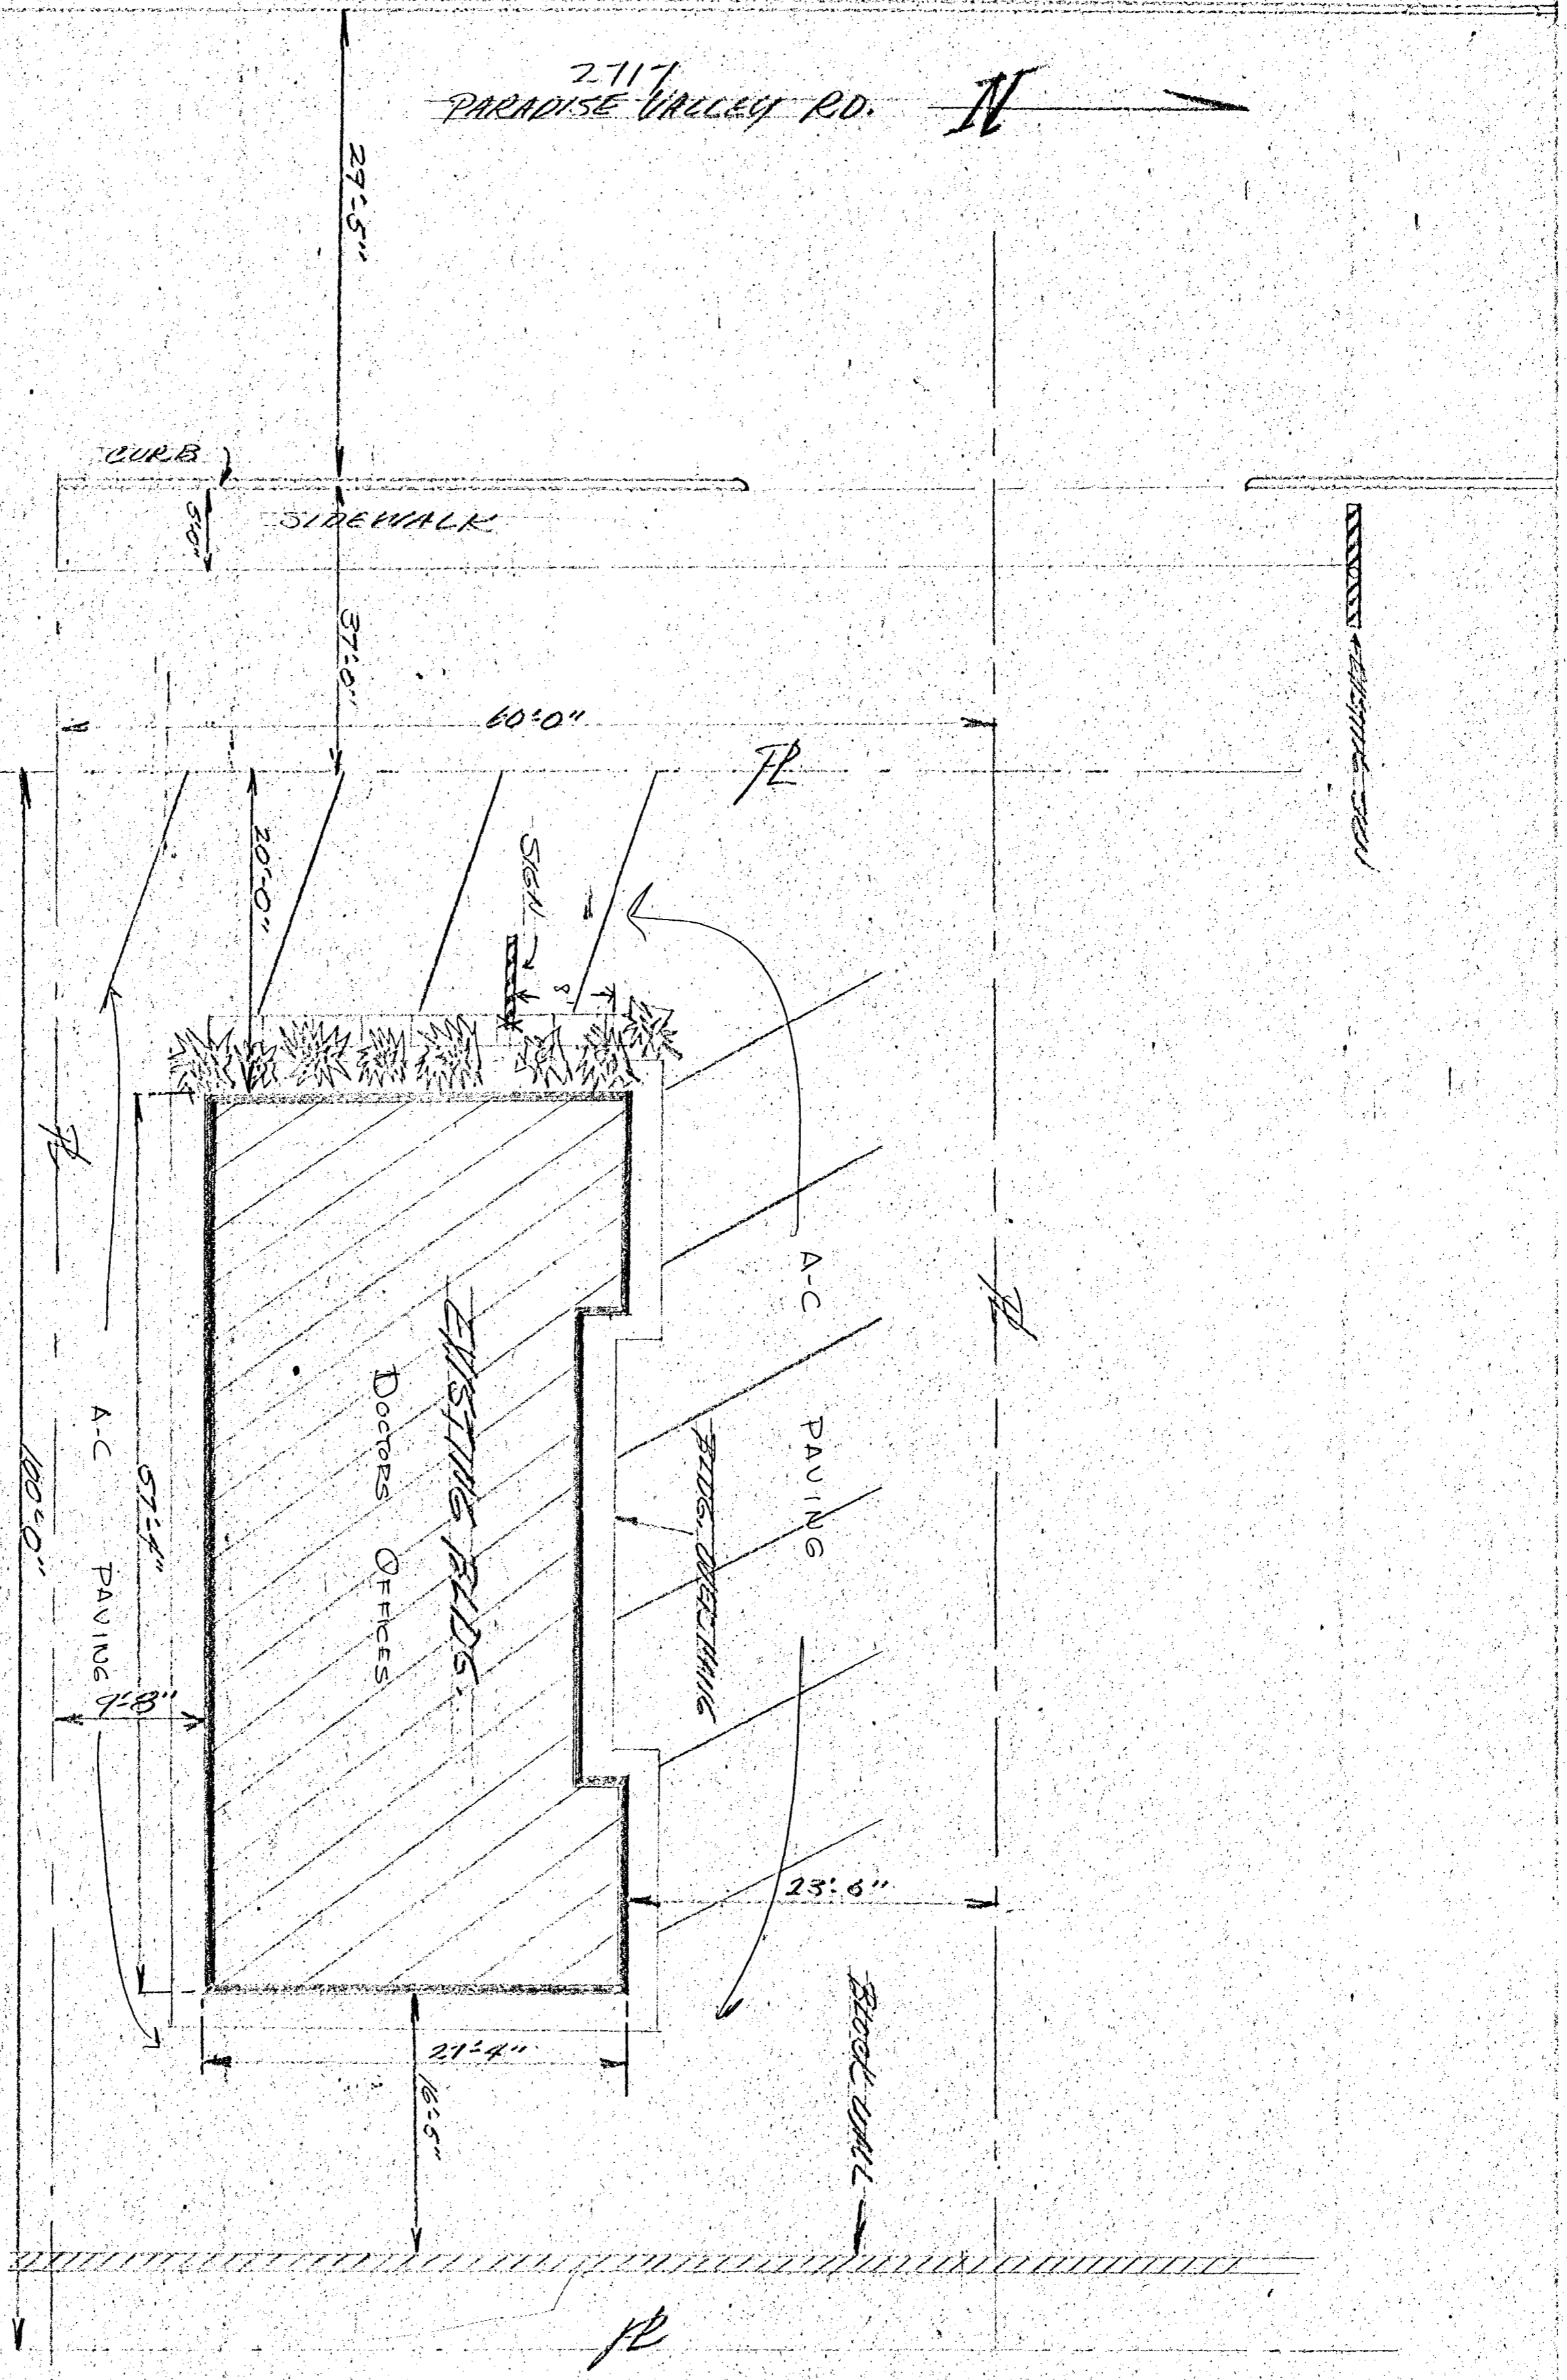

AS SHOWN PERMITS REQUIRE SIDE WALK
SCALE: 1/8" = 1'-0"

L