



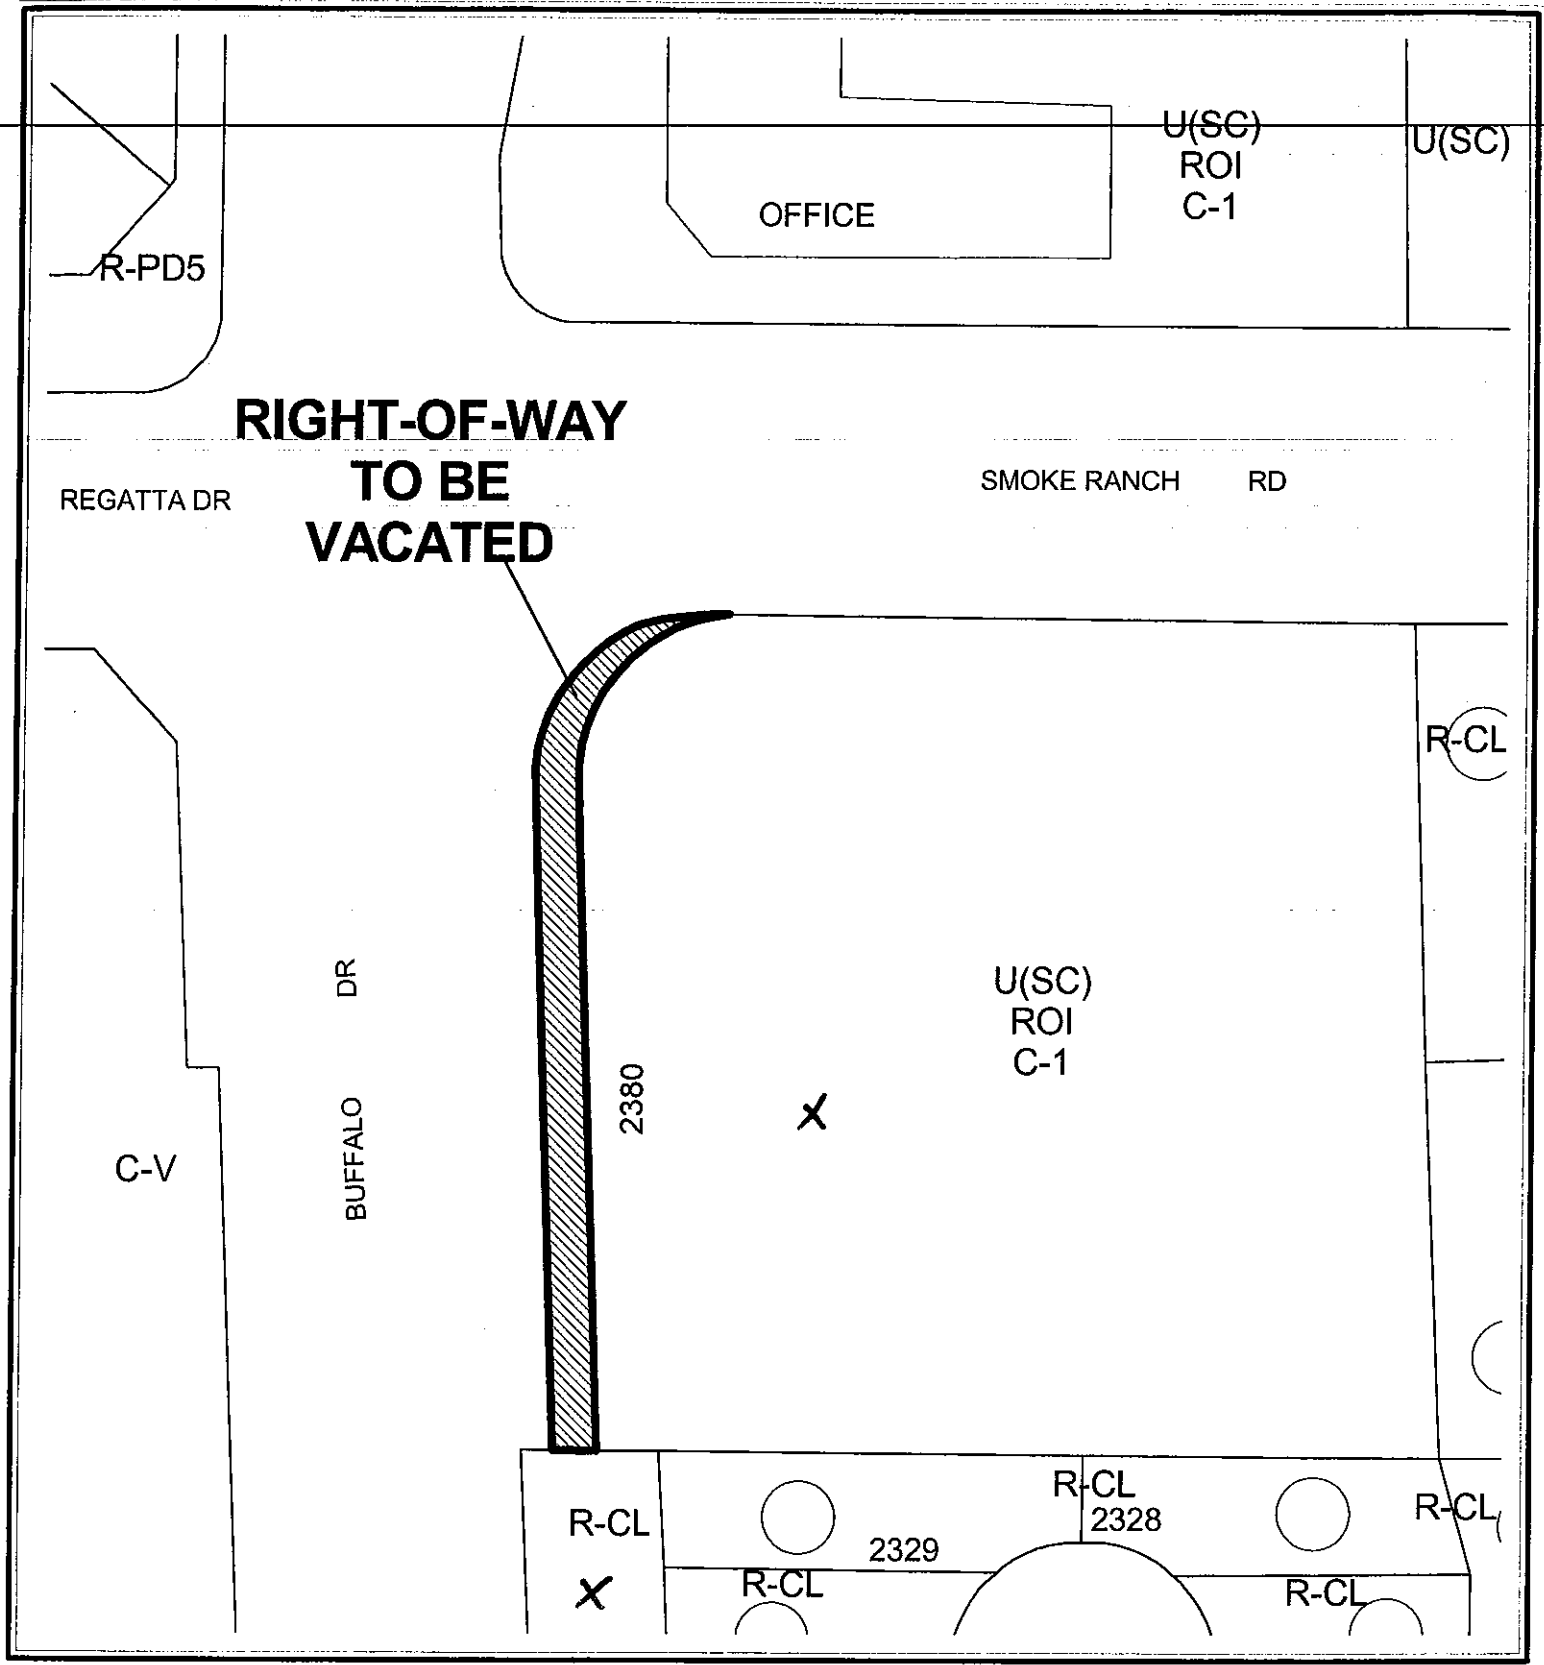

CASE: VAC-13136



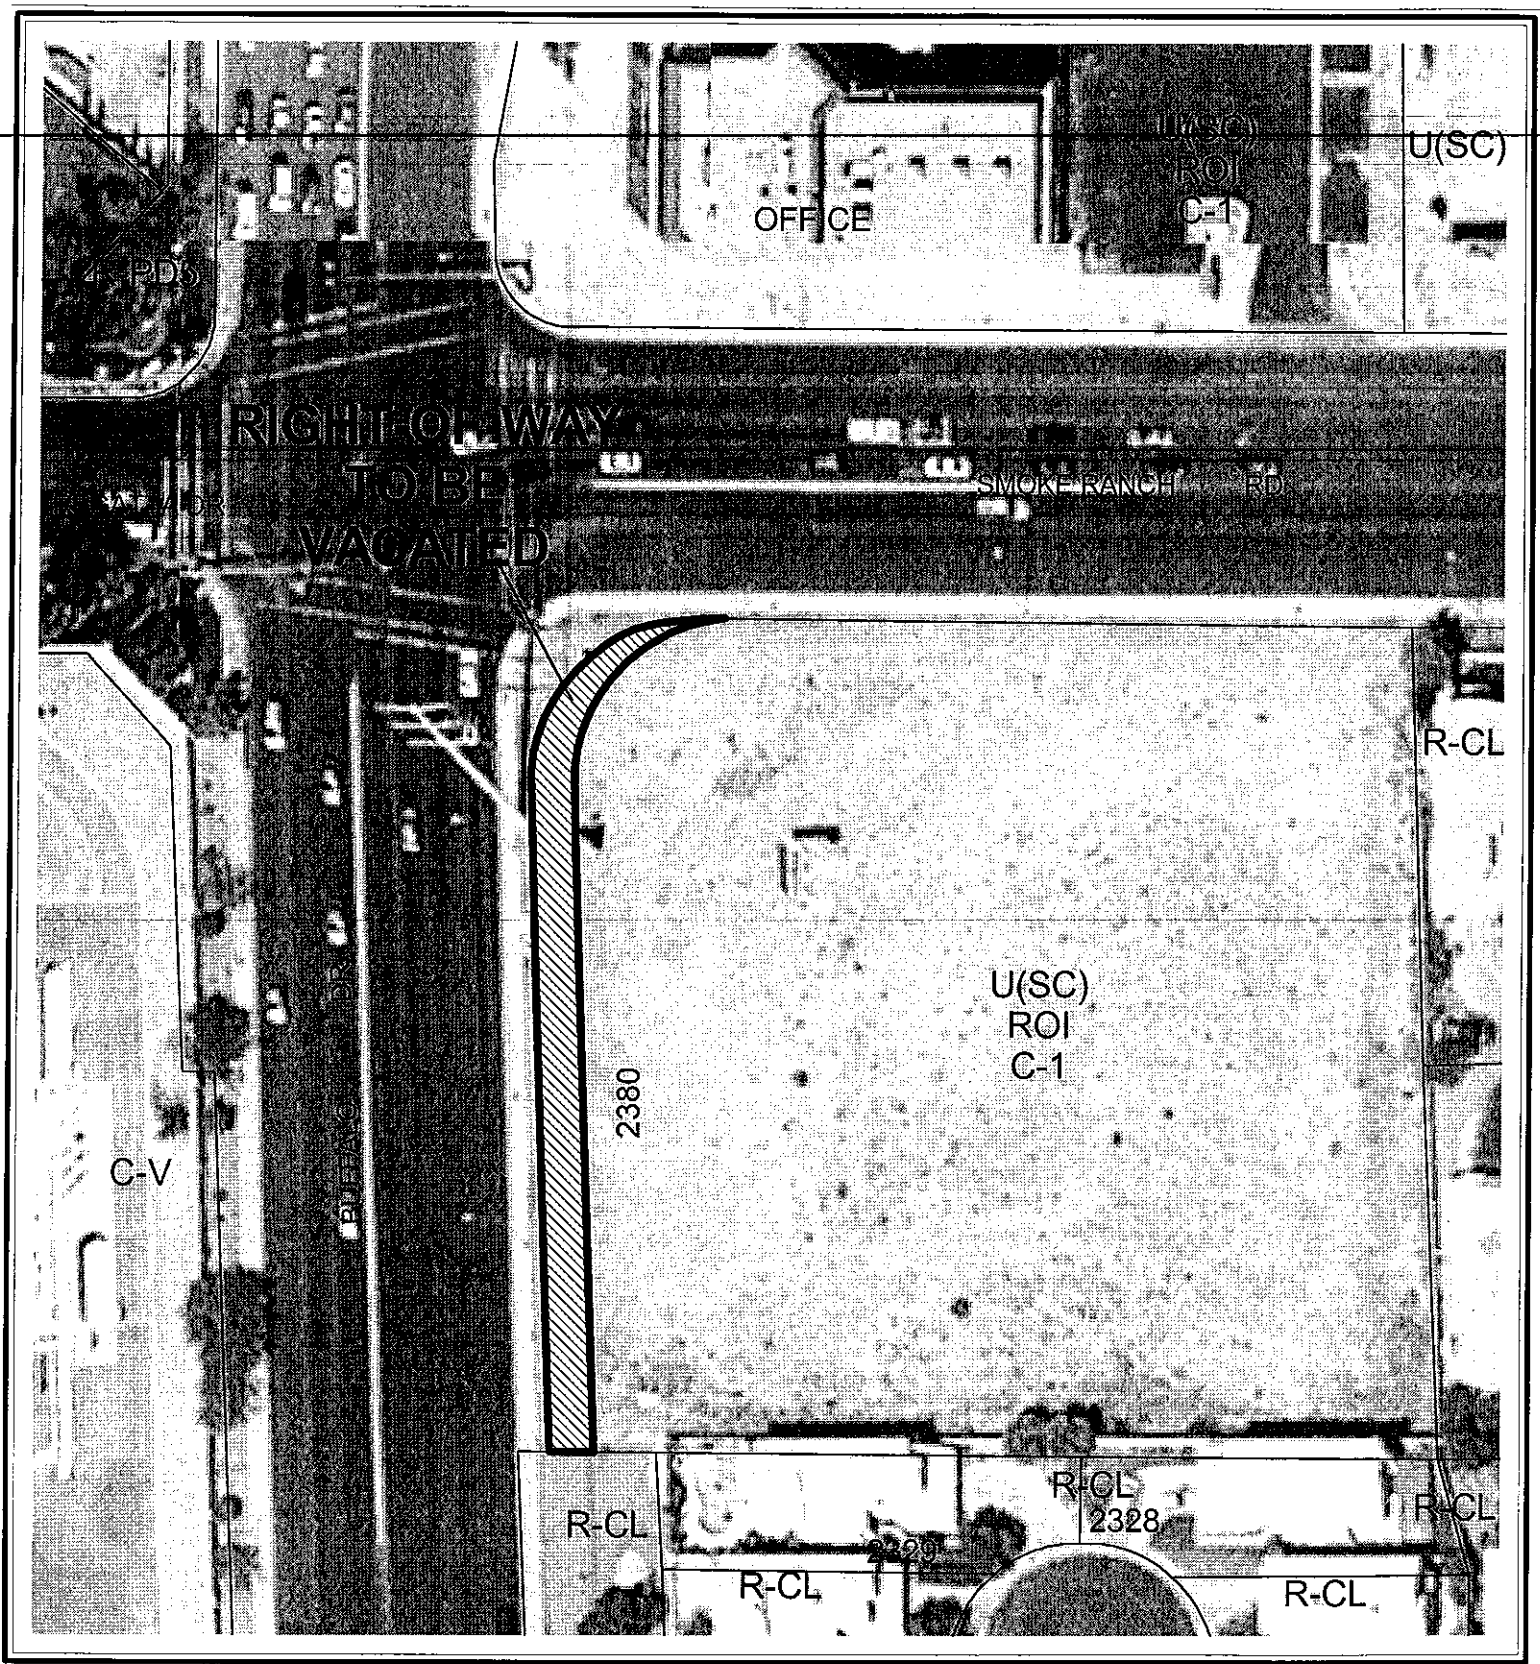

CASE: VAC-13136