


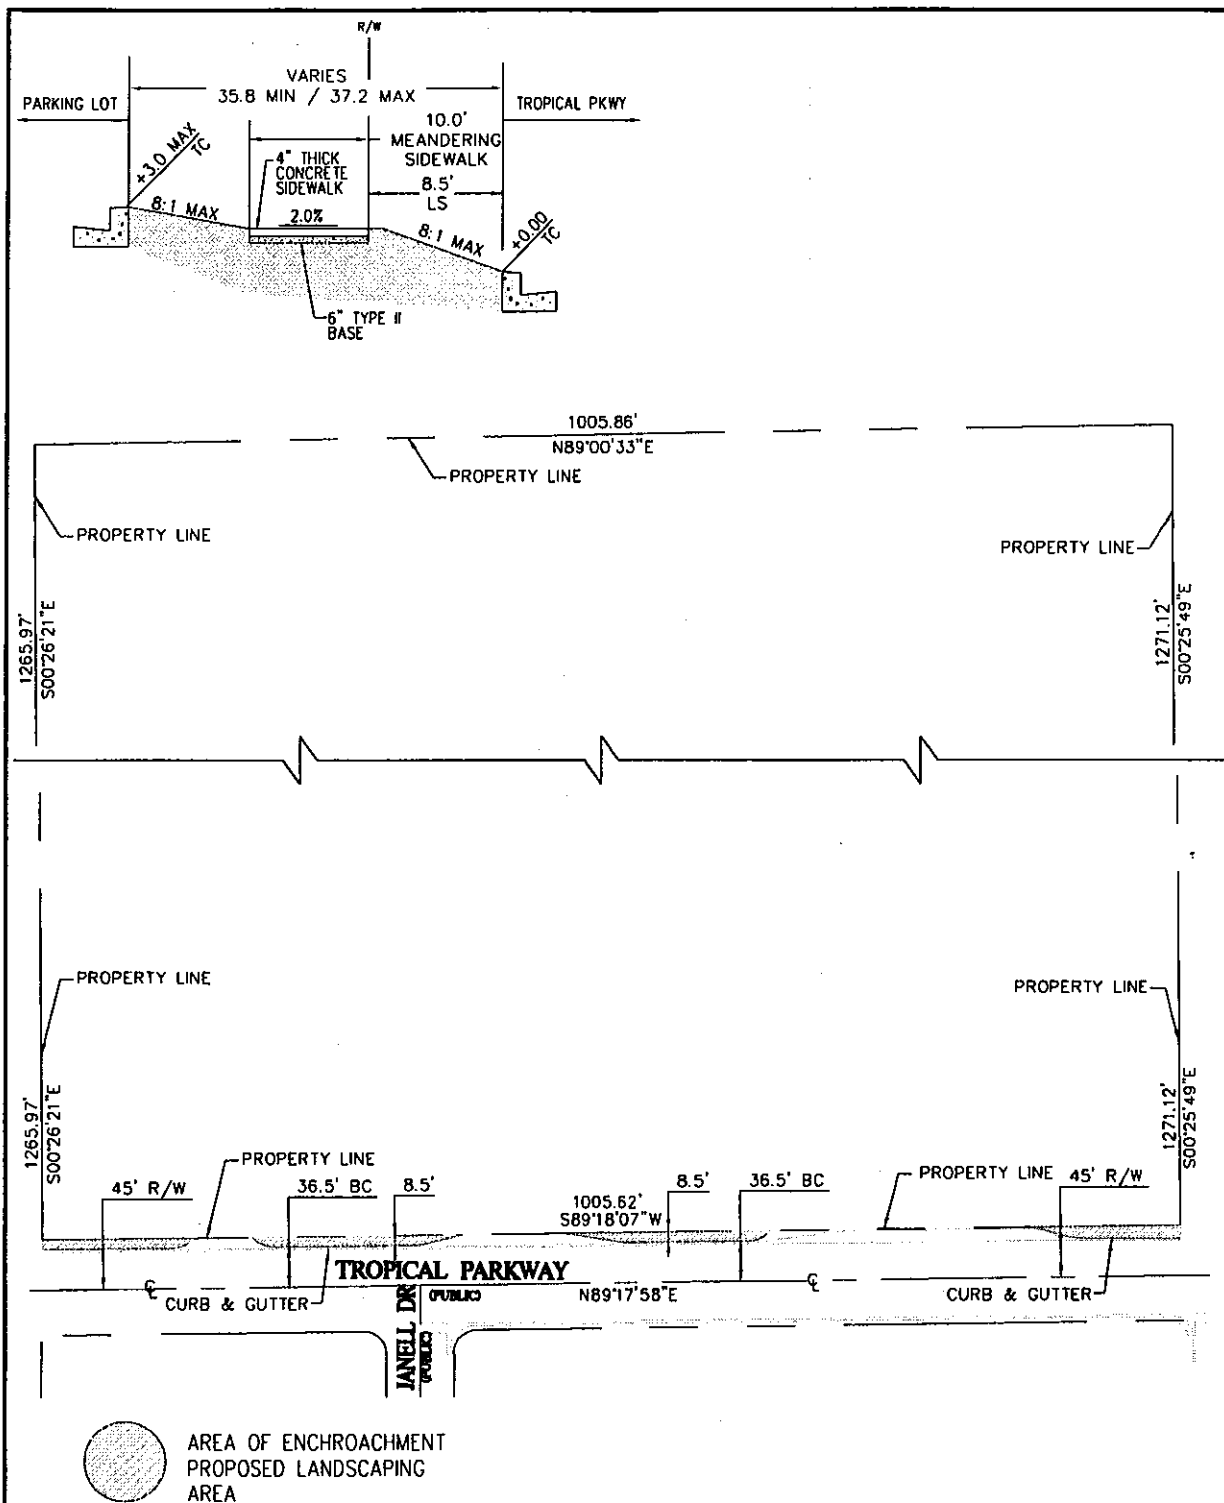


ENCHROACHMENT EXHIBIT

CAREER TECHNICAL CENTER

DRAWN BY: JNR

DATE: 2-9-06

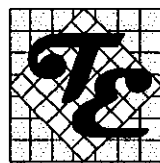

TANEY ENGINEERING

4445 S. JONES BLVD. SUITE #1

LAS VEGAS, NV 89103

(702) 362-8844 FAX: (702) 362-5233