

**PLANNING & DEVELOPMENT DEPARTMENT**

STATEMENT OF FINANCIAL INTEREST

Case Number: VAR-126666 APN: 139-30-301-003

Name of Property Owner: SOUTHWEST CO WIRELESS LP

Name of Applicant: CINGULAR WIRELESS

To the best of your knowledge, does the Mayor or any member of the City Council or Planning Commission have any financial interest in this or any other property with the property owner, applicant, the property owner or applicant's general or limited partners, or an officer of their corporation or limited liability company?

Yes

~~SECRET~~ No

If yes, please indicate the member of the City Council or Planning Commission who is involved and list the name(s) of the person or persons with whom the City Official holds an interest. Also list the Assessor's Parcel Number if the property in which the interest is held is different from the case parcel.

City Official: _____

Partner(s): _____

APN: _____

Southwestco Wireless LP d/b/a Verizon Wireless
By Southwestco Wireless Inc., Its Managing Partner

Signature of Property Owner: [Signature]

Print Name: Keith A. Surratt

West Area Vice President - Network

Subscribed and sworn before me

This 12 day of April, 2006

Janet Locke
Notary Public in and for said County and State

Approved As To Form
By: Ken Shirley
Senior Attorney - West
Marion Wireless



Revised 12.03.04

F:\Depot\Application Packet\Statement of Financial Interest.doc

SUP-12667
VAR-12666

LEGEND

- CENTRAL
- EASTING
- NORTH OF WAY
- SECTION LINE
- PROPERTY LINE
- PROPOSED POWER
- EXISTING FENCE
- EXISTING 1' CONTOUR
- EXISTING 5' CONTOUR
- EXISTING BLOCK WALL
- PROPOSED BLOCK WALL
- FIRE HYDRANT
- PARKING LOT AREA LIGHT
- OFFICIAL RECORD
- POWER POLE

ANTENNA LAYOUT

ANTENNA SCHEDULE


ANTENNA SECTOR	ANTENNA MAKE/MODEL	ANTENNA CABLE LENGTH	CABLE SIZE	CABLE COLOR	100 AMPER/PISTON ANTIPISTON LENGTH
SECTOR A	POMERNAVE 7725	60' x 10'	7/8" COAX		N/A
SECTOR B	POMERNAVE 7725	60' x 10'	7/8" COAX		N/A
SECTOR C	POMERNAVE 7725	60' x 10'	7/8" COAX		N/A
GPS	MOTOROLA GPS	30' x 1'	1/2" COAX		

ANTENNA & CABLE SCHEDULE

CONTRACTOR TO FIELD VERIFY CABLE LENGTHS PRIOR TO ORDERING, FABRICATING, OR INSTALLATION OF CABLES.

VAR-12666
05-11-06 PC

		PROJECT INFORMATION 3783 HOWARD HUGHES PKWY, STE 200 LAS VEGAS, NV 89109		11-382-01 DECATUR & WASHINGTON 840 N DECATUR BLVD. LAS VEGAS, NEVADA 89107		CURRENT ISSUE DATE: 01/26/06		ISSUED FOR: ZONING		REV. DATE DESCRIPTION BY 01/26/06 11-382-01 08/24/05 105 08/23/05 105		PLANS PREPARED BY: [SPECTRUM] SURVEYING & ENGINEERING 7251 W CHARLESTON BLVD. SUITE 120 LAS VEGAS, NEVADA 89117 702.361.7777 FAX 702.361.8733		CONSULTANT:		DRAWN BY: D. ESCOBAR IN CHARGE: C.W. LICENSE:		SHEET TITLE:		ELEVATIONS		SHEET NUMBER: A3 REVISION: 3	
--	--	--	--	--	--	---------------------------------	--	-----------------------	--	--	--	--	--	-------------	--	---	--	--------------	--	------------	--	---------------------------------	--

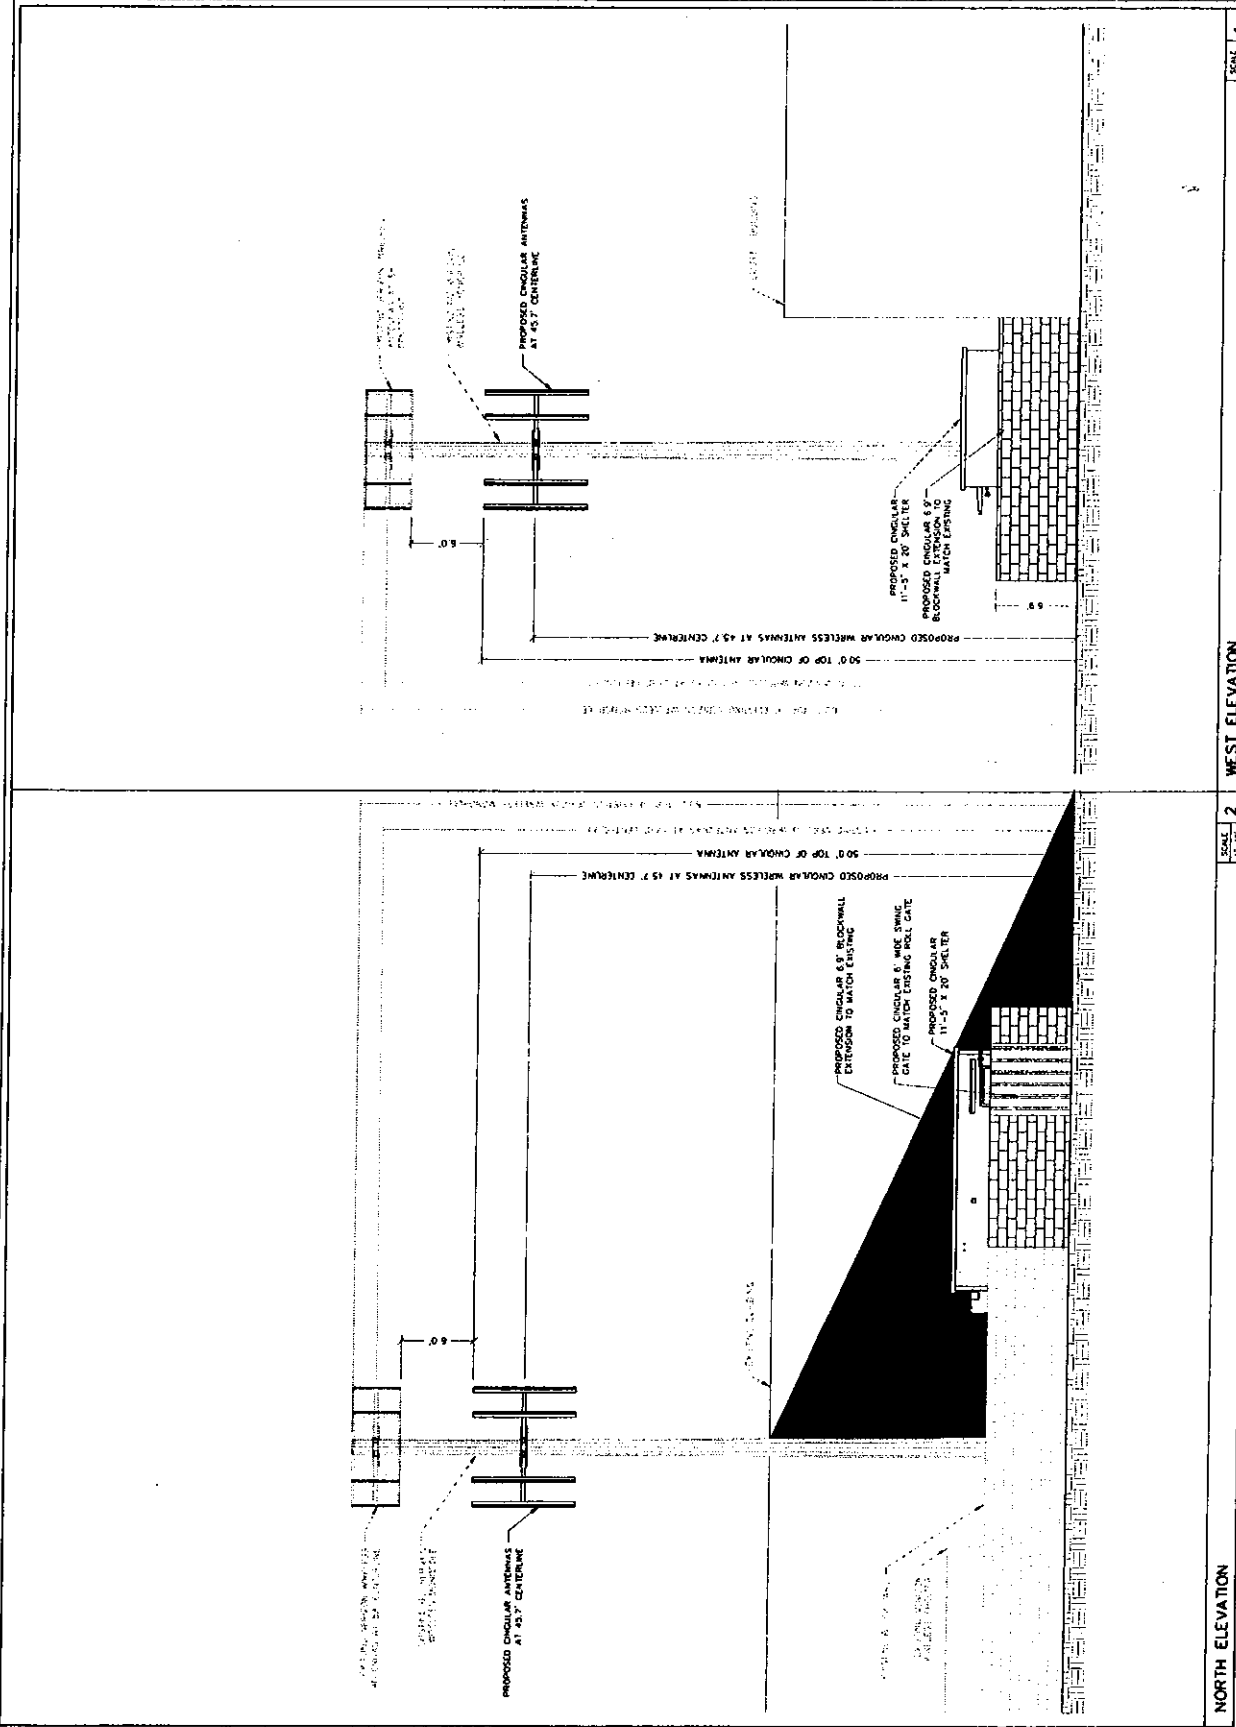

SUP-12667
05-11-06 PC

VAR-12666
05-11-06 PC