



APN: 125-20-402-007

EXHIBIT


"A"

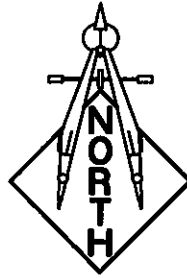

SCALE: 1"=100'

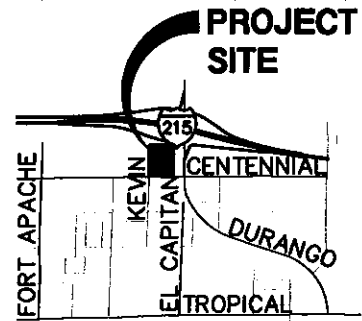

VICINITY MAP
NOT TO SCALE

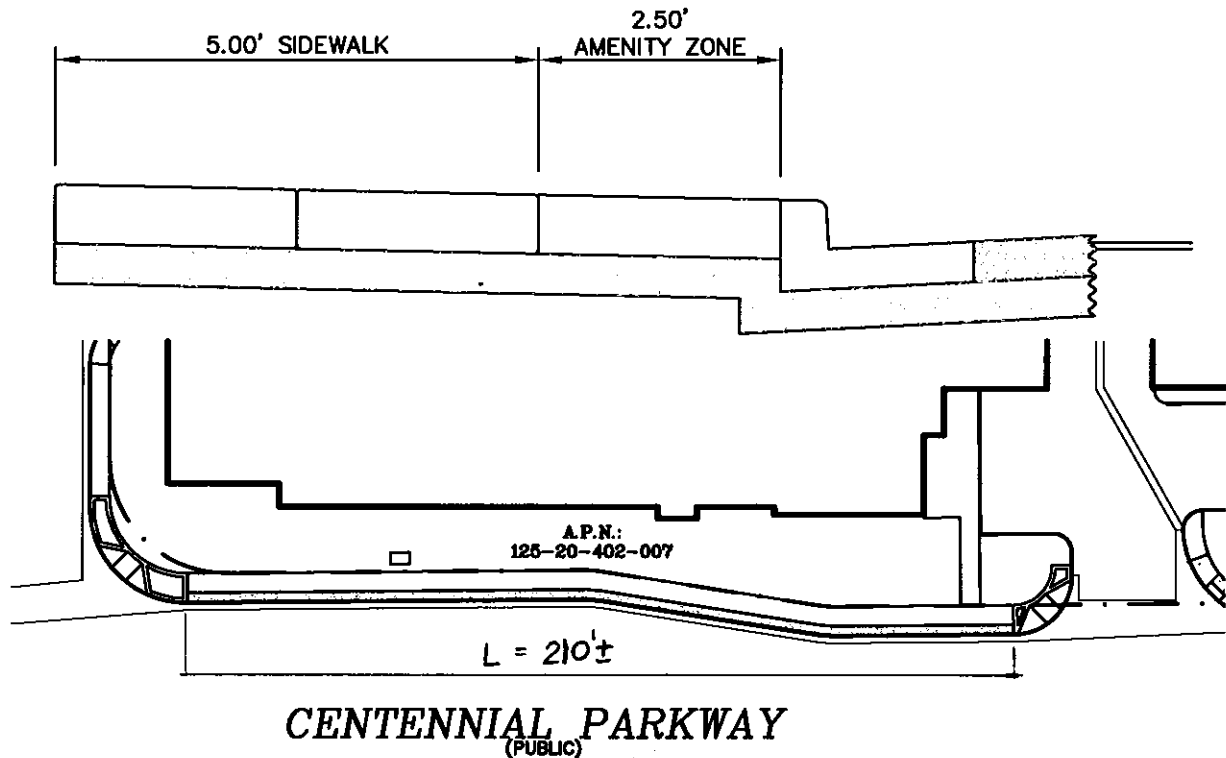

LEGEND FOUND MONUMENTATION



FILE NAME: 051127 - AMENITY ZONE.DWG

CENTER LINE ————

SECTION LINE ————

ROW LINE - - - - -

PROPERTY LINE ————

EASEMENT LINE ————

ADJACENT PROPERTY LINE ······

DRAWN BY: CMC SCALE: 1"=30'

CHECKED BY: RA DATE: 4-25-06

**ENCROACHMENT
EXHIBIT**

PROJECT No.:

051127

SHEET No.

C1

SHEET 1 OF 1

**LOCHSA
ENGINEERING**

6345 SOUTH JONES BLVD. SUITE 100
LAS VEGAS, NV 89118
P: 702 365-9312, F: 702 365-9317

**STORAGE WEST
TOWN CENTER**