



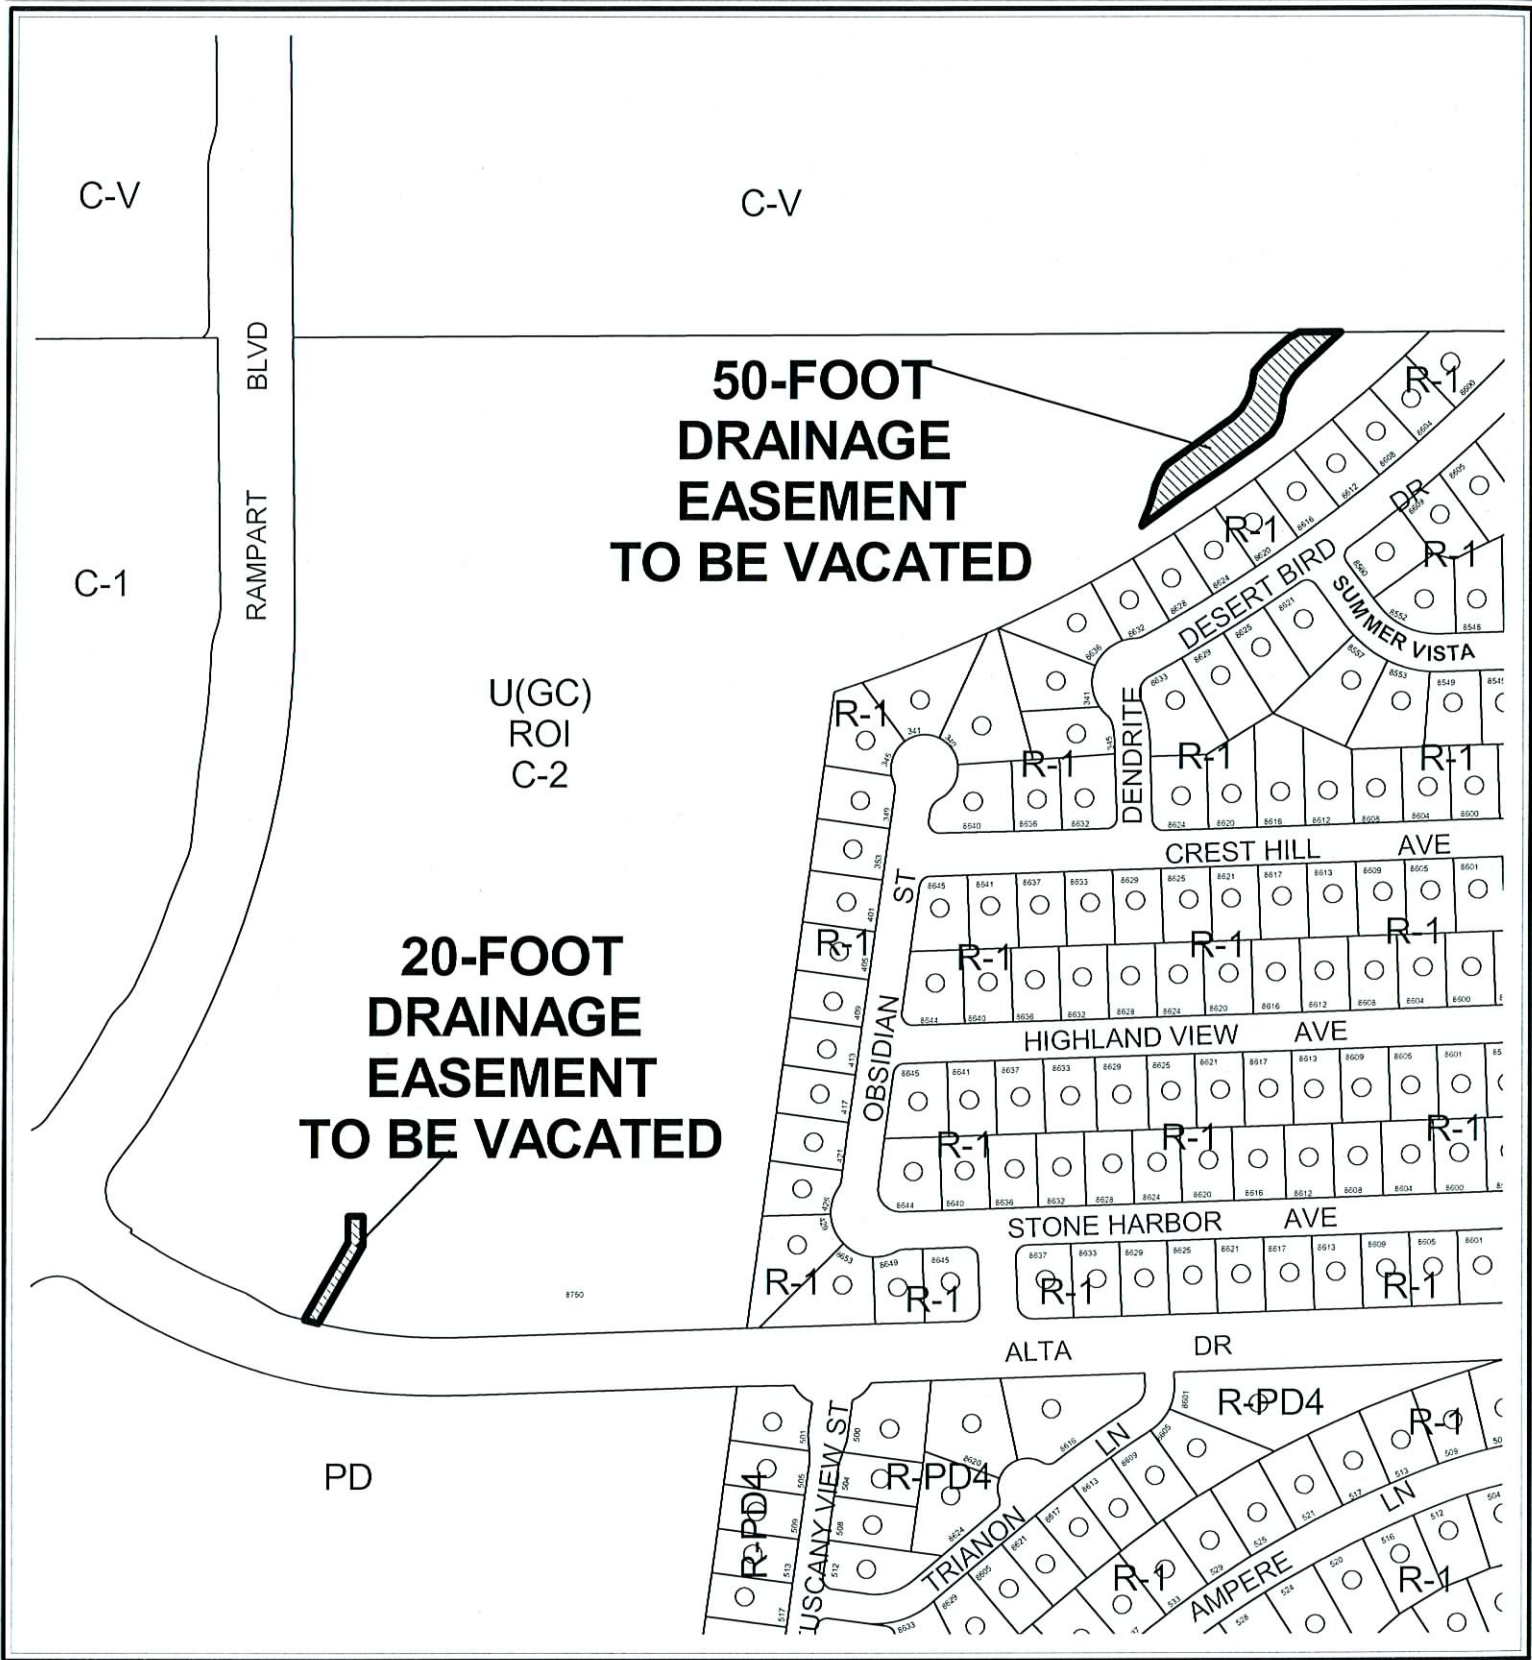

CASE: VAC-13822



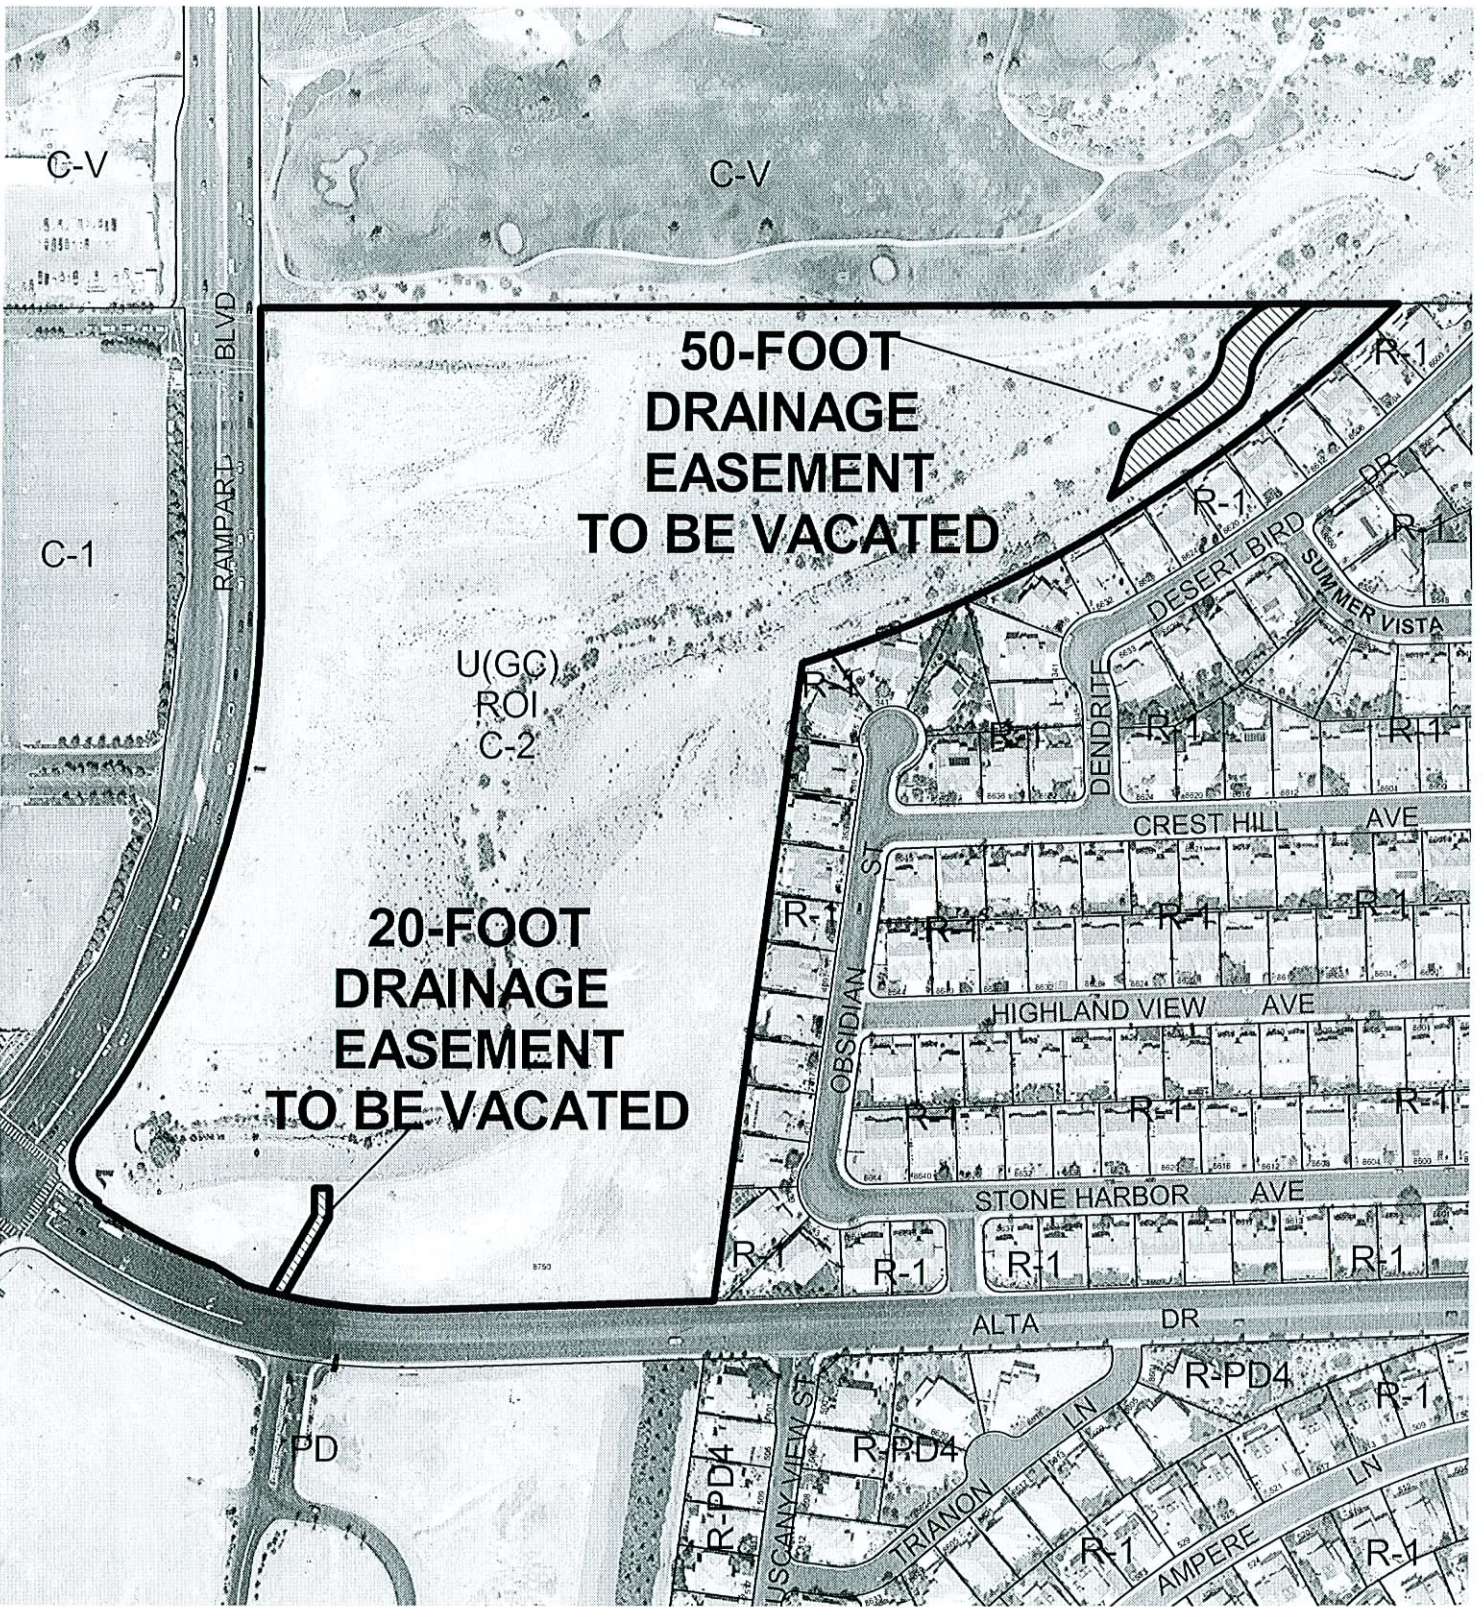

CASE: VAC-13822