



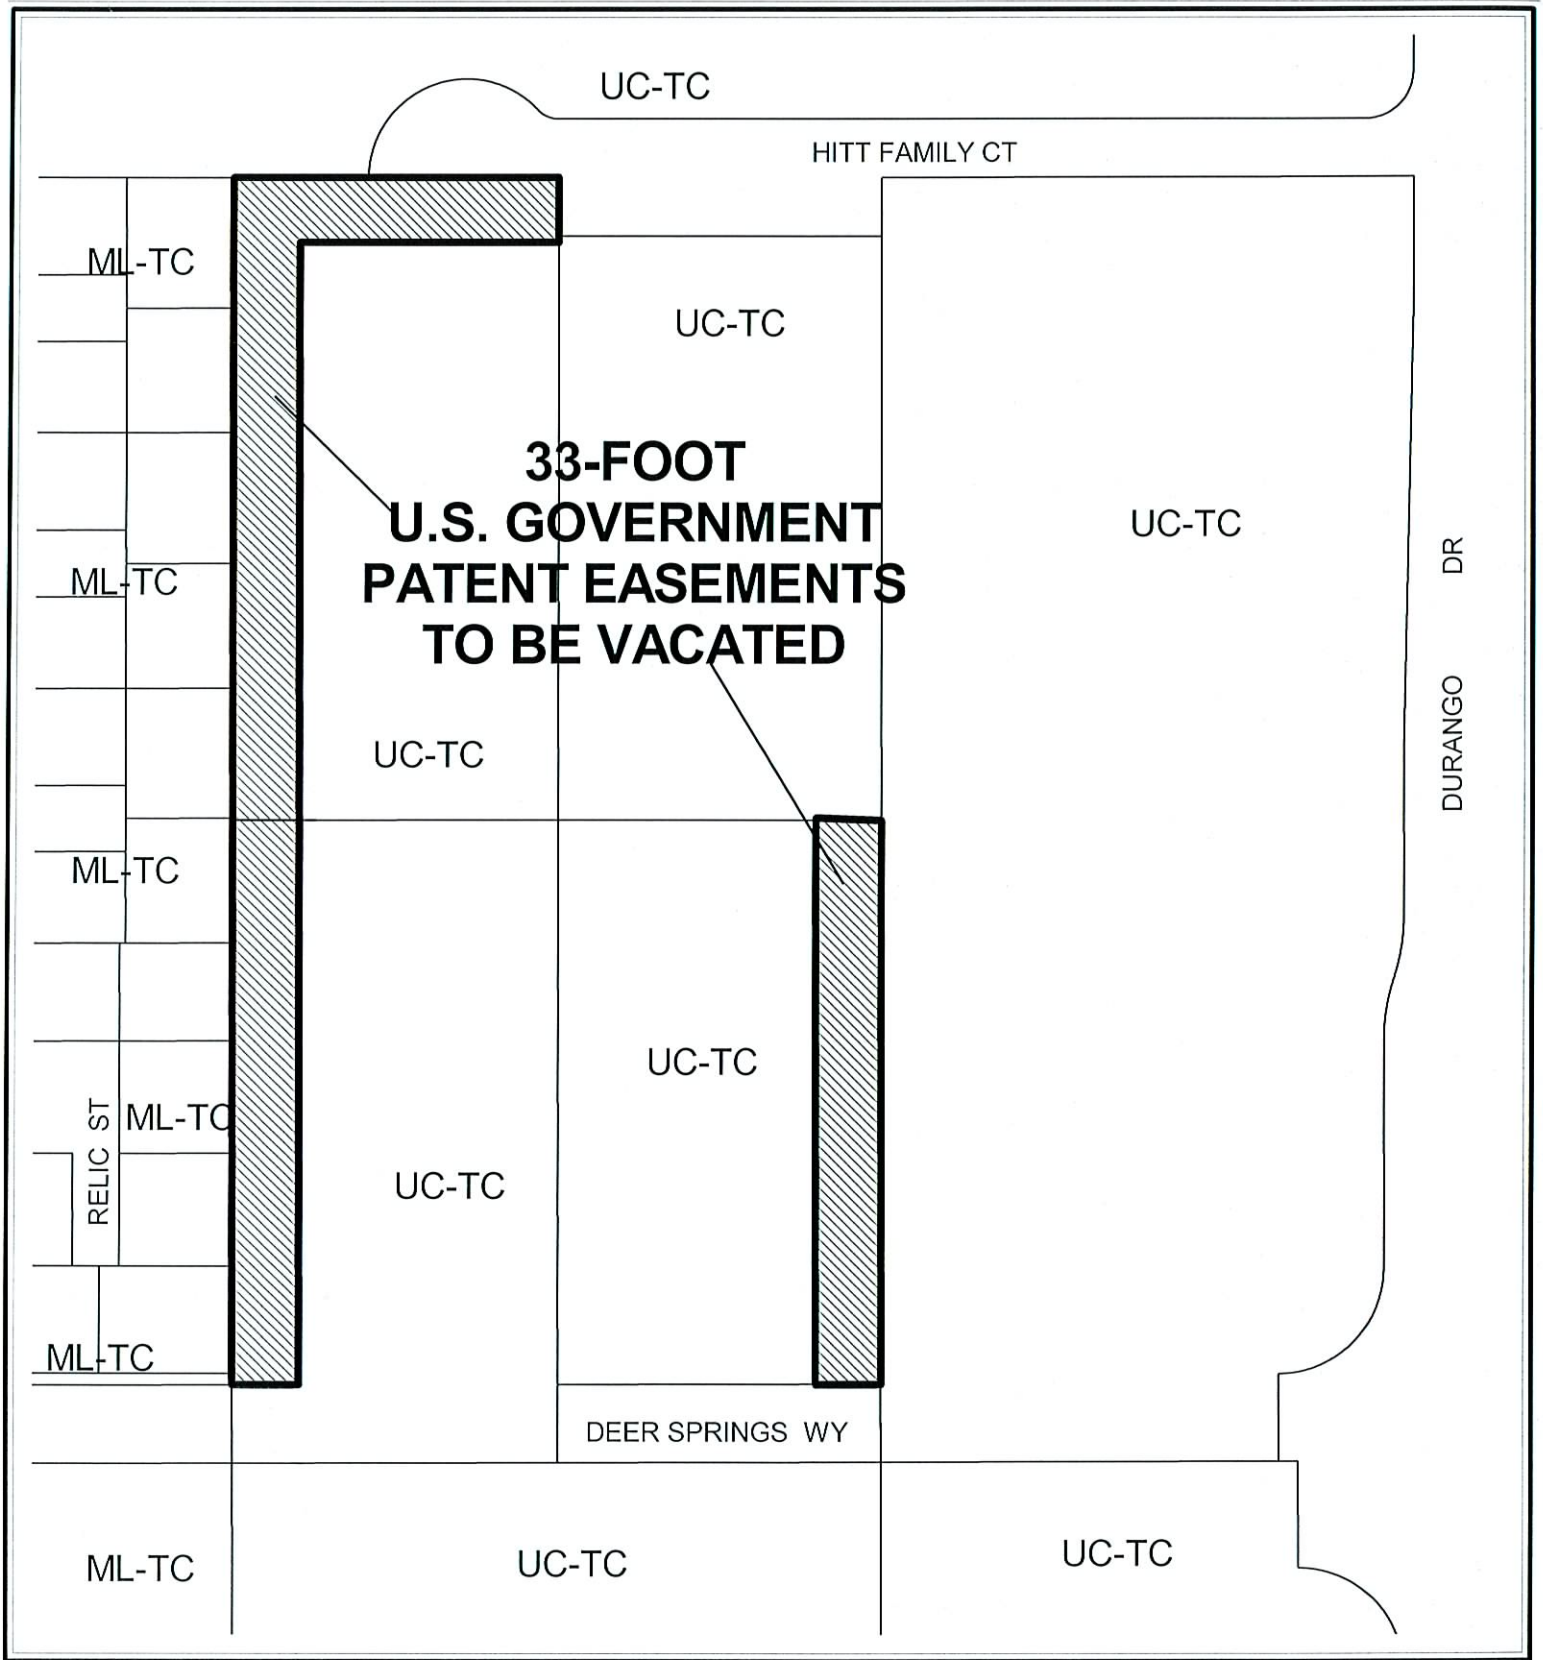

CASE: VAC-14268





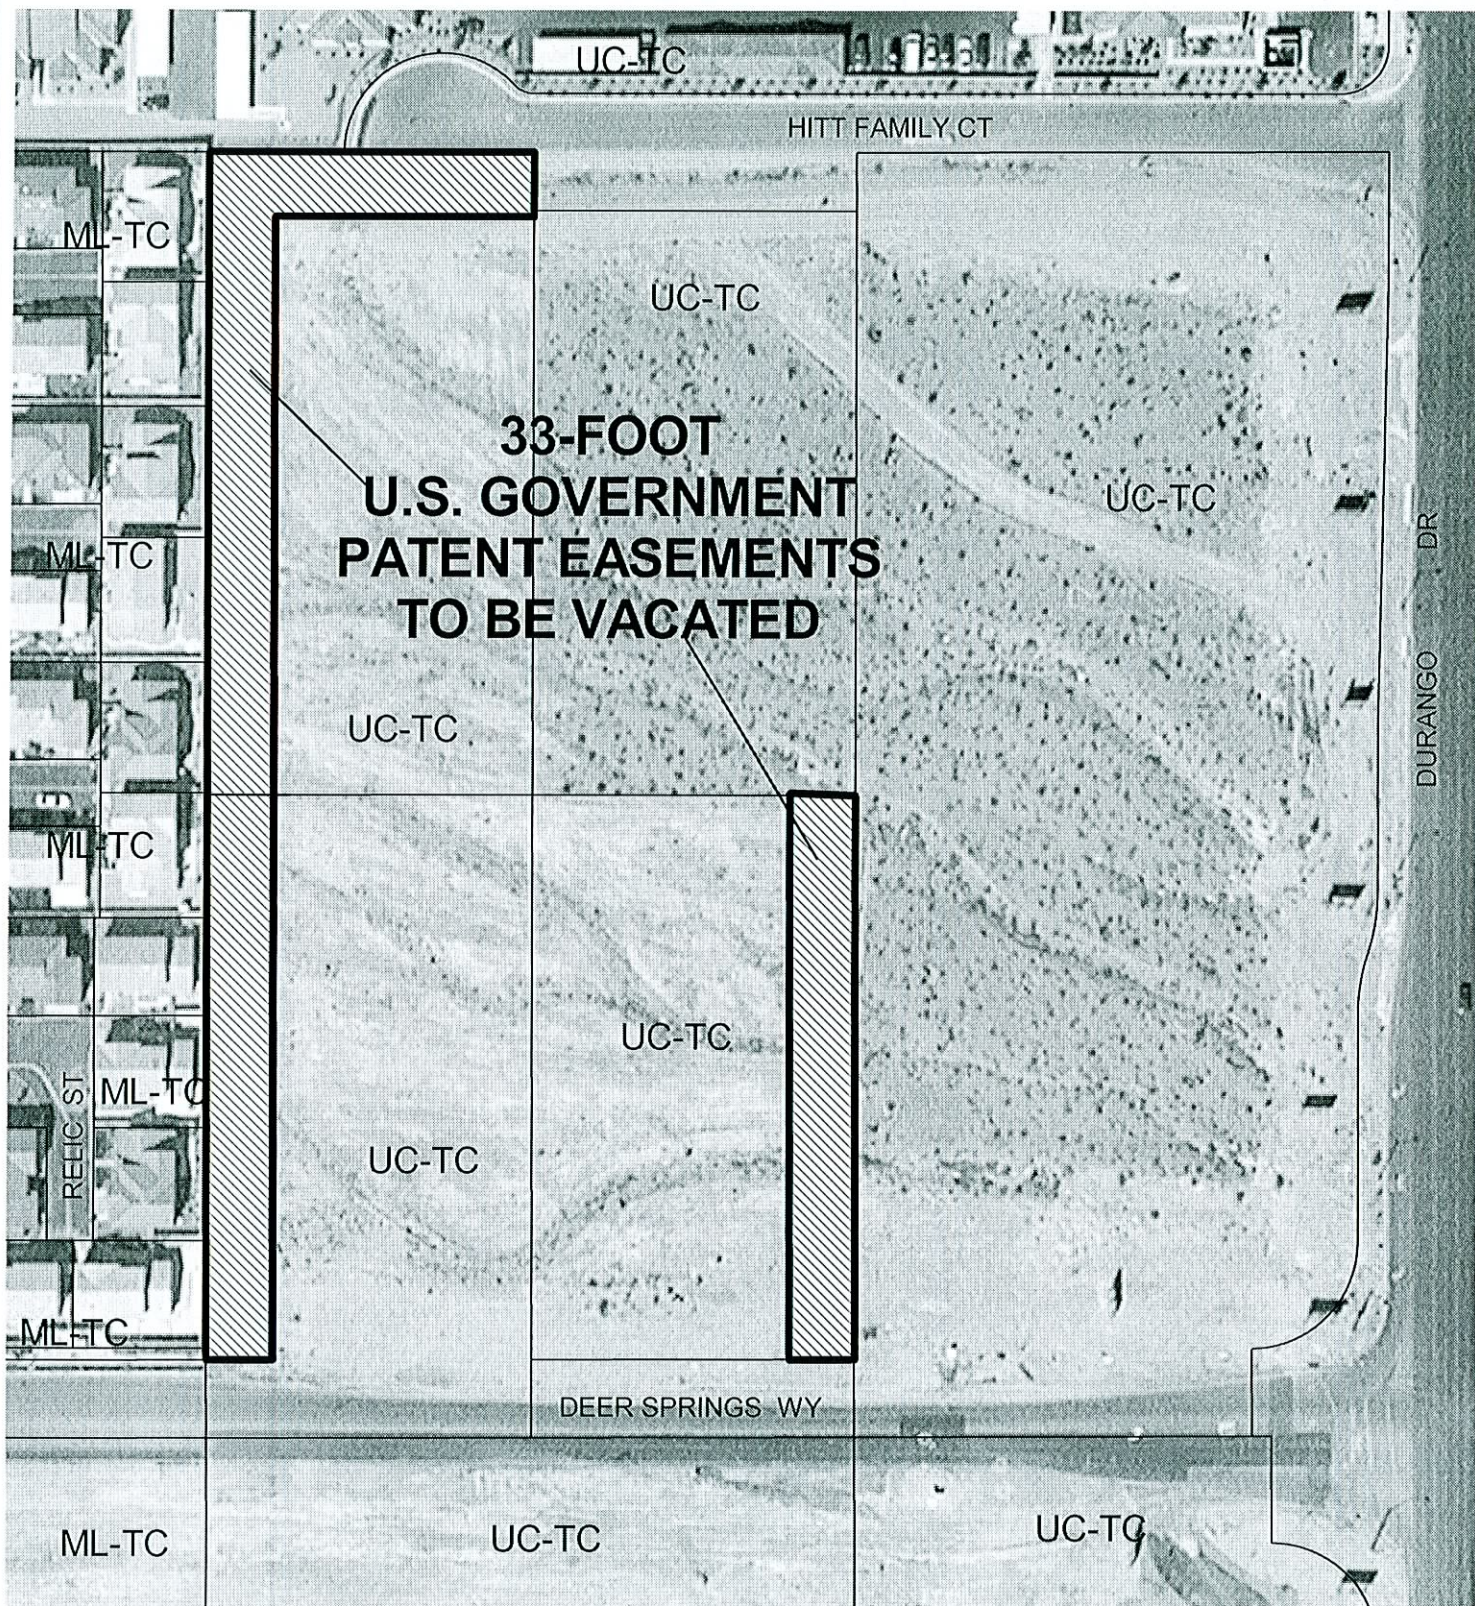

CASE: VAC-14268

