


STATEMENT OF FINANCIAL INTEREST

EXHIBIT TO ACCOMPANY LAND DESCRIPTION

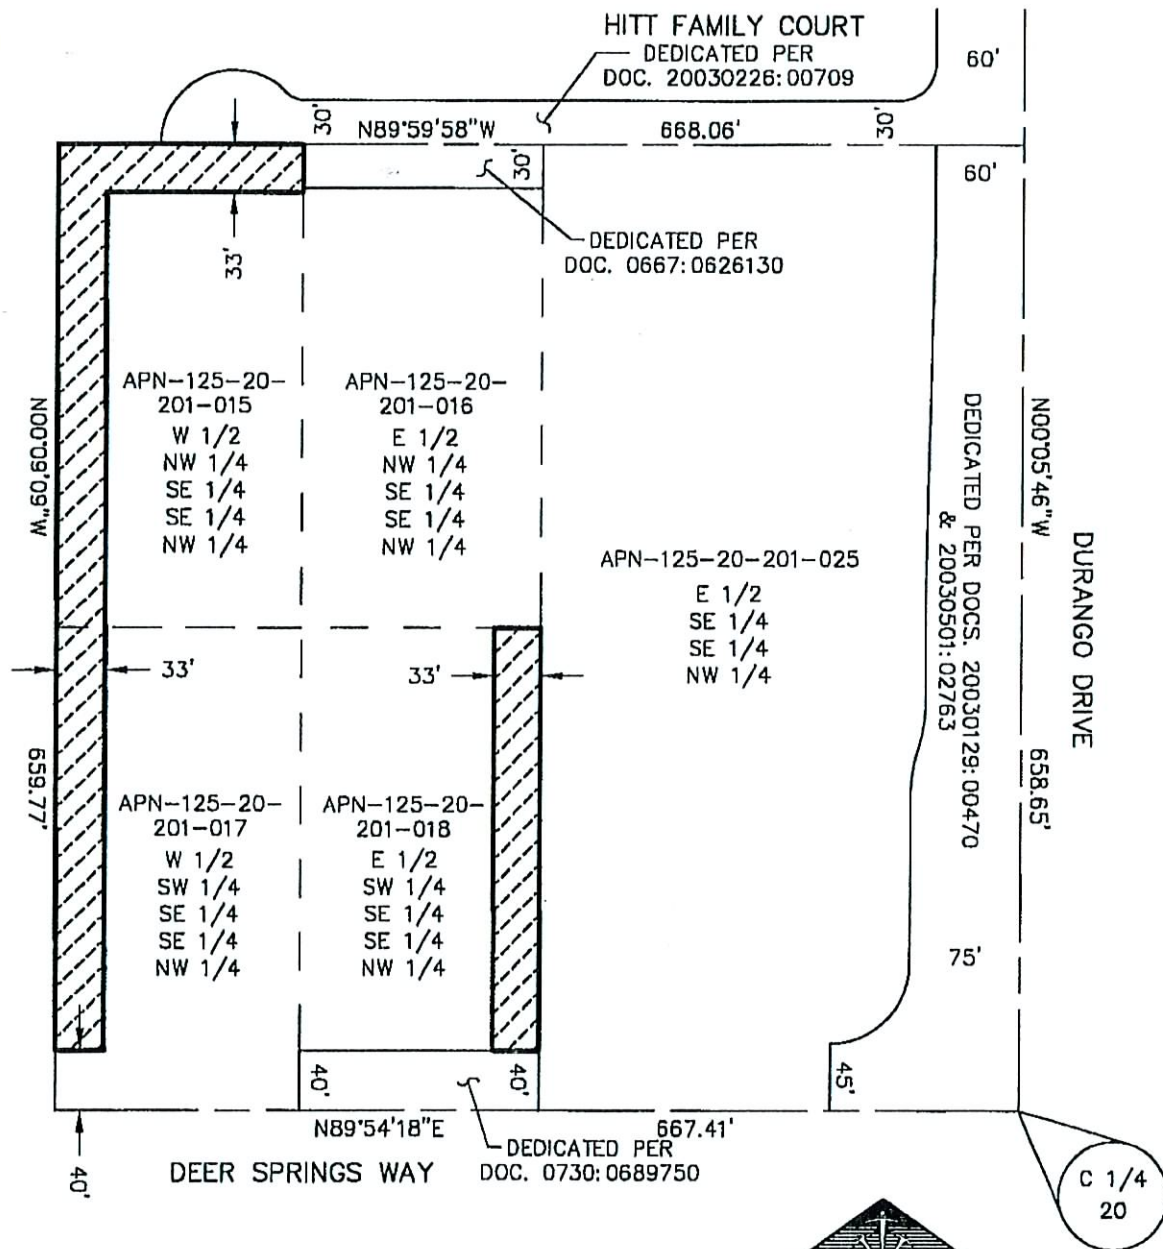

PATENT EASEMENT PER BOOK 490,
DOCUMENT 394427 TO BE VACATED

RECEIVED

JUN 12 2006



TRI-CORE
SURVEYING, LLC


6755 WEST CHARLESTON BLVD, SUITE A
LAS VEGAS, NEVADA 89146

PAGE 2 OF 2

RF 6-12-06
FILE: 06002.0002

VAC-14268

07/27/06 PC

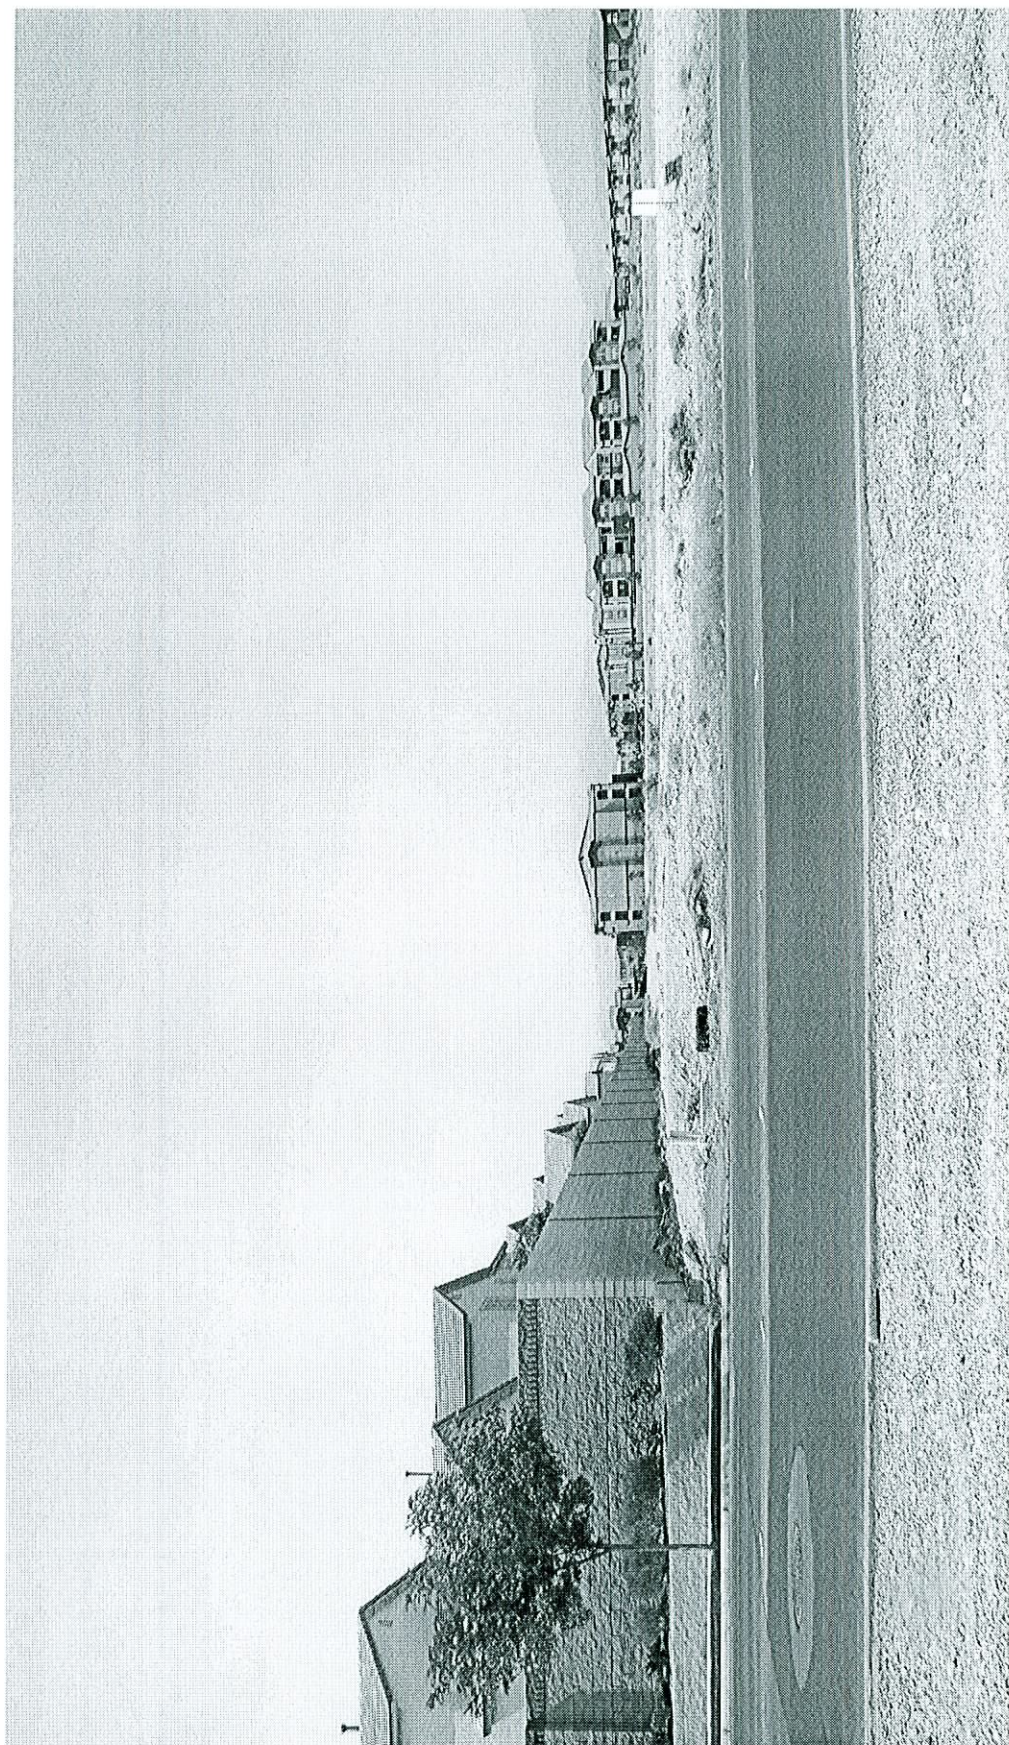

VAC-14268 - APPLICANT/OWNER: ASIAN DEVELOPMENT, LLC
JULY 27, 2006 PLANNING COMMISSION

07/14/06



VAC-14268 - APPLICANT/OWNER: ASIAN DEVELOPMENT, LLC
JULY 27, 2006 PLANNING COMMISSION

07/14/06