



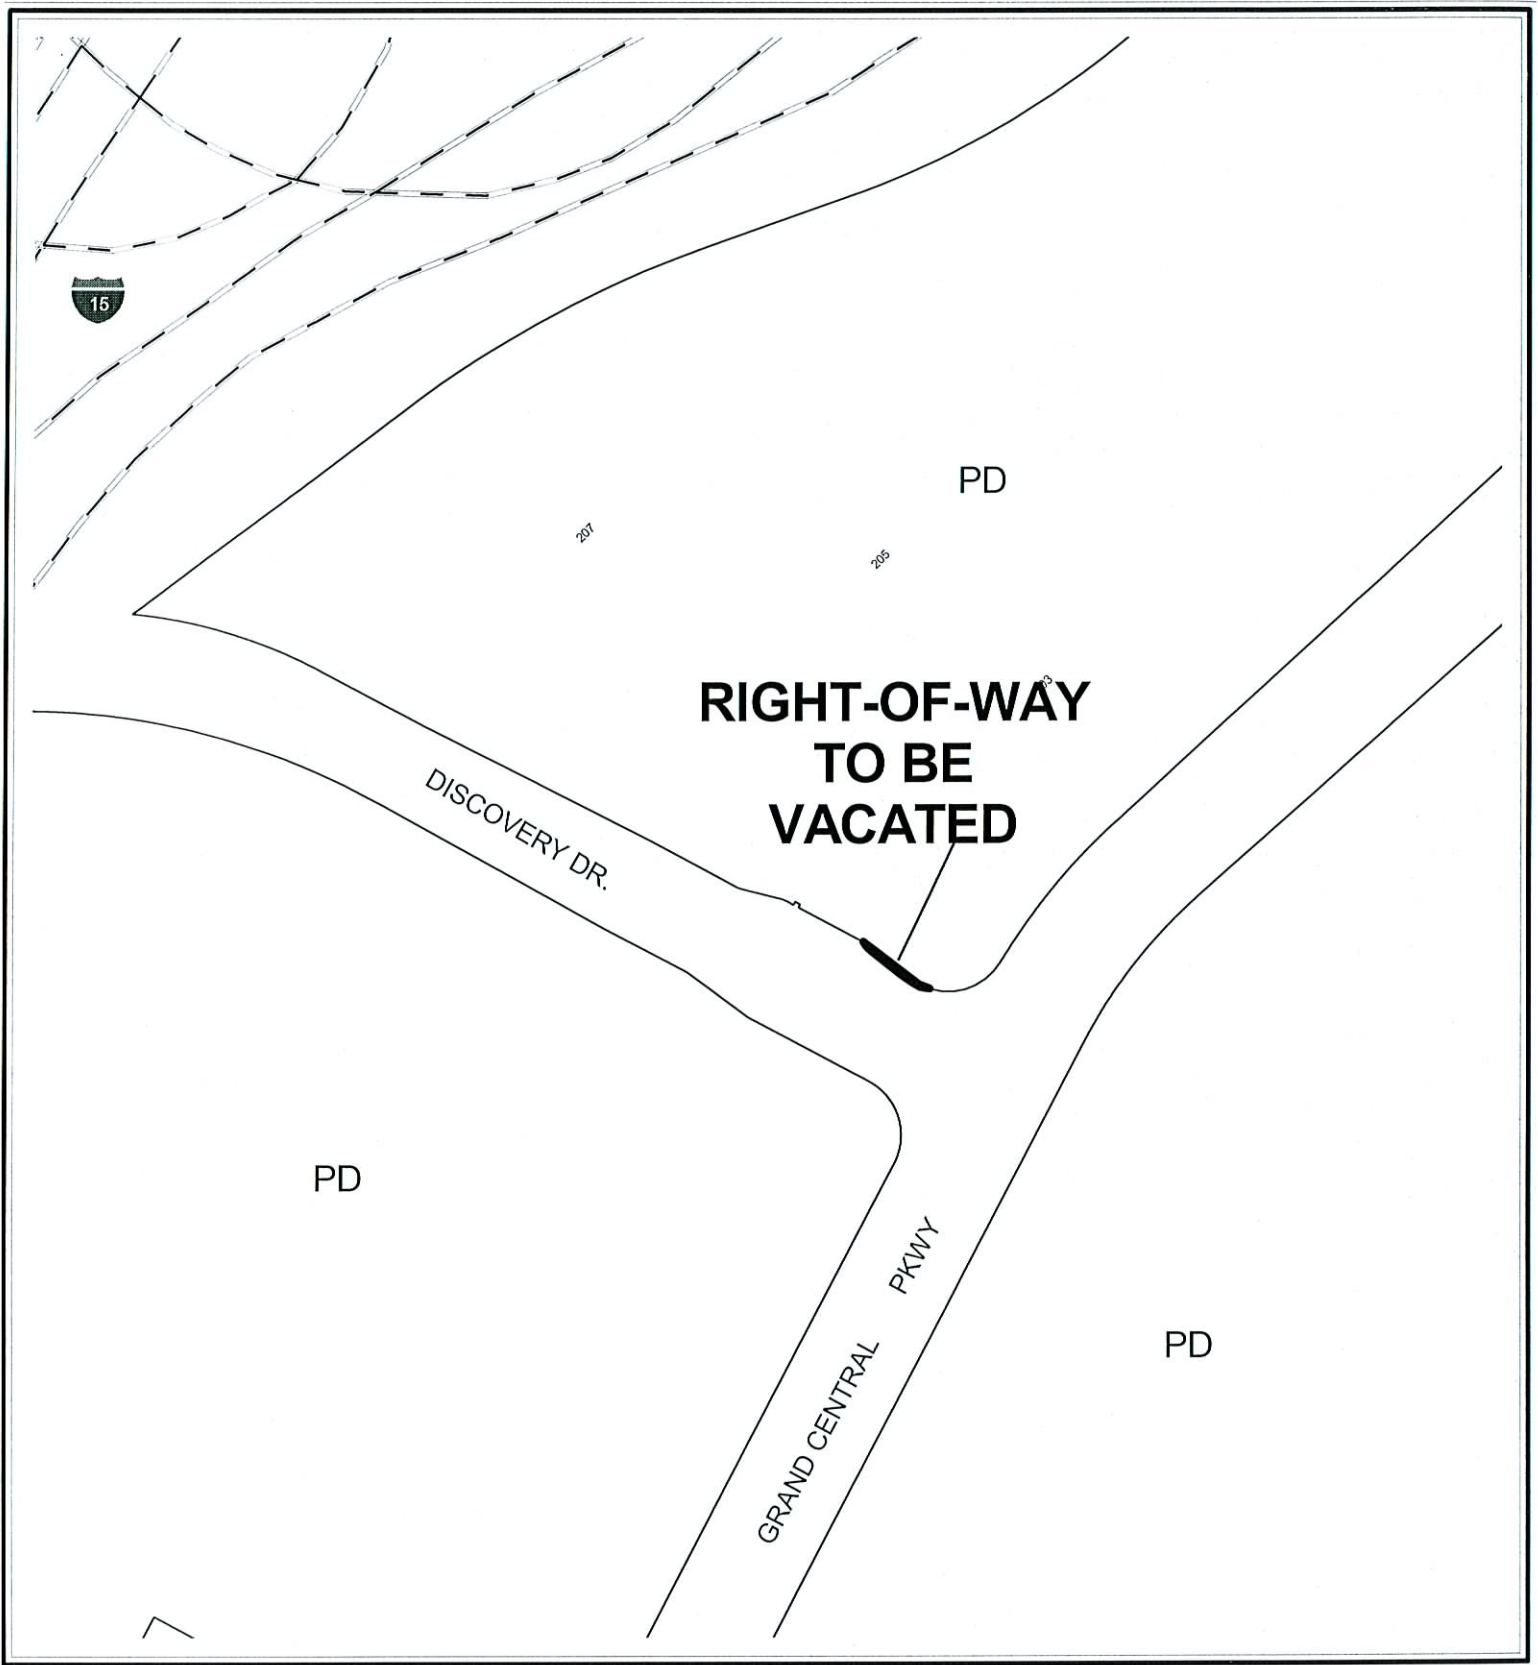

CASE: VAC-14292

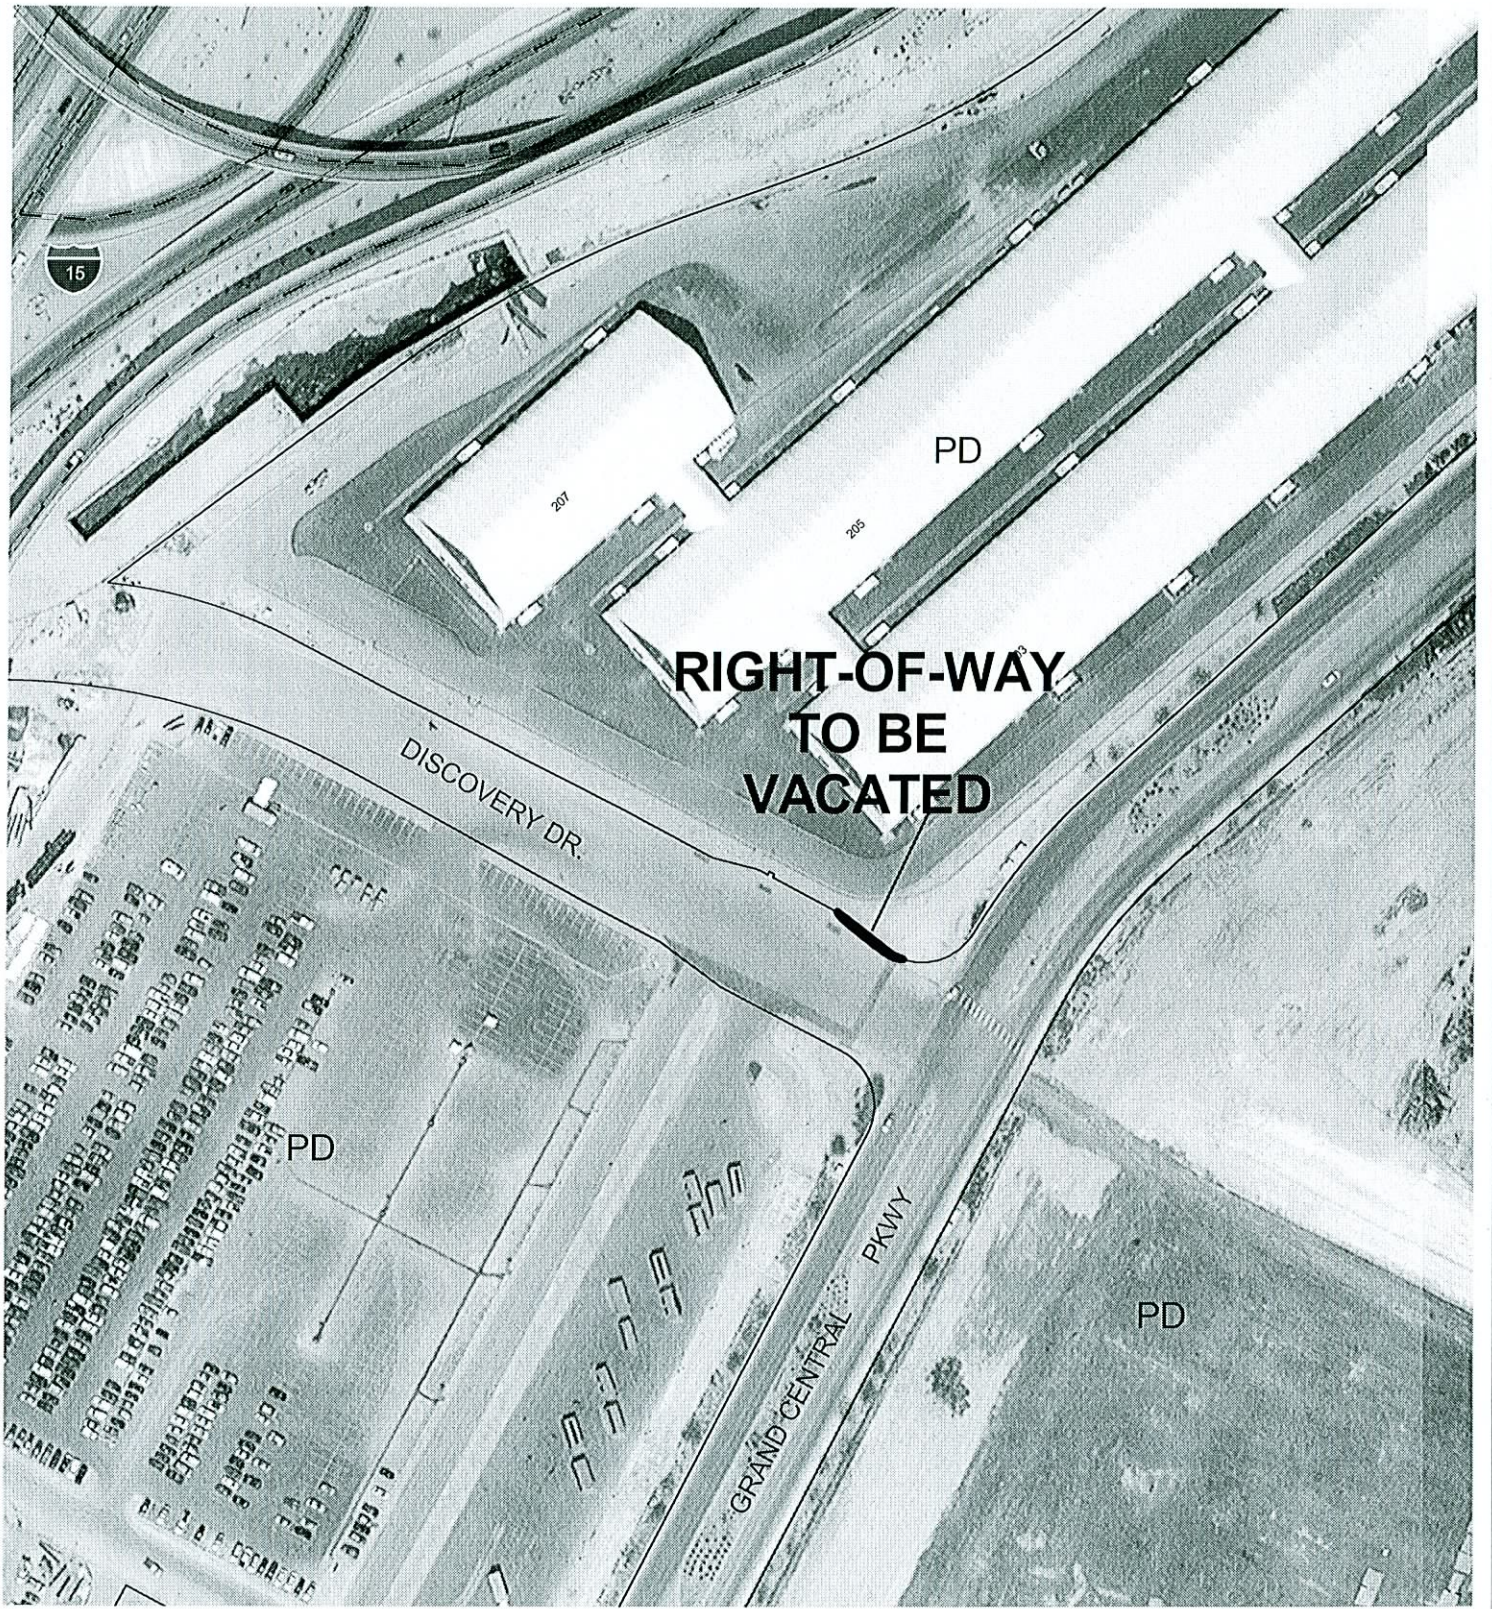

**RIGHT-OF-WAY
TO BE
VACATED**

DISCOVERY DR.

GRAND CENTRAL PKWY

0 100 200 Feet

CASE: VAC-14292

