

PERSPECTIVE: BLDG 3

RECEIVED

AUG 1 4 2006

Catalinas De Oro Estates


BUCKSKIN AND CLIFF SHADOWS, CITY OF LAS VEGAS

SUNBELT PROPERTIES, L.L.C.

SDR-11034
09-06-06 CC
REVISED 08-14-06

Submitted after final agenda

Date *9/5/06* Item *#136*

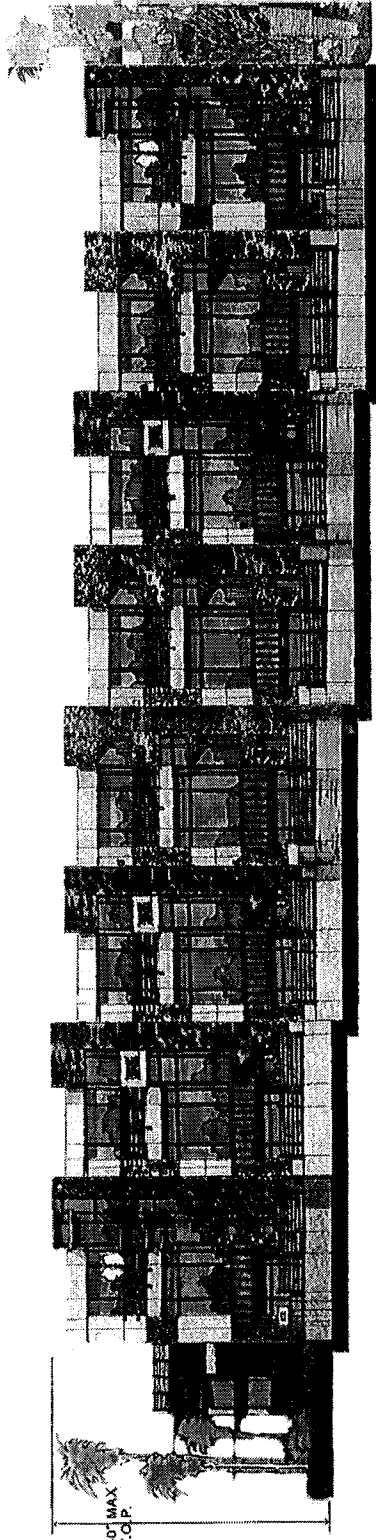

35'0" MAX
Top of
Parapet

FRONT ELEVATION: BLDG 3

RECEIVED

AUG 14 2006

SDR-11034


09-06-06 CC

Castillos De Oro Estates

BUCKSKIN AND CLIFF SHADOWS, CITY OF LAS VEGAS

SI INFRIT PROPERTIES, L.L.C.



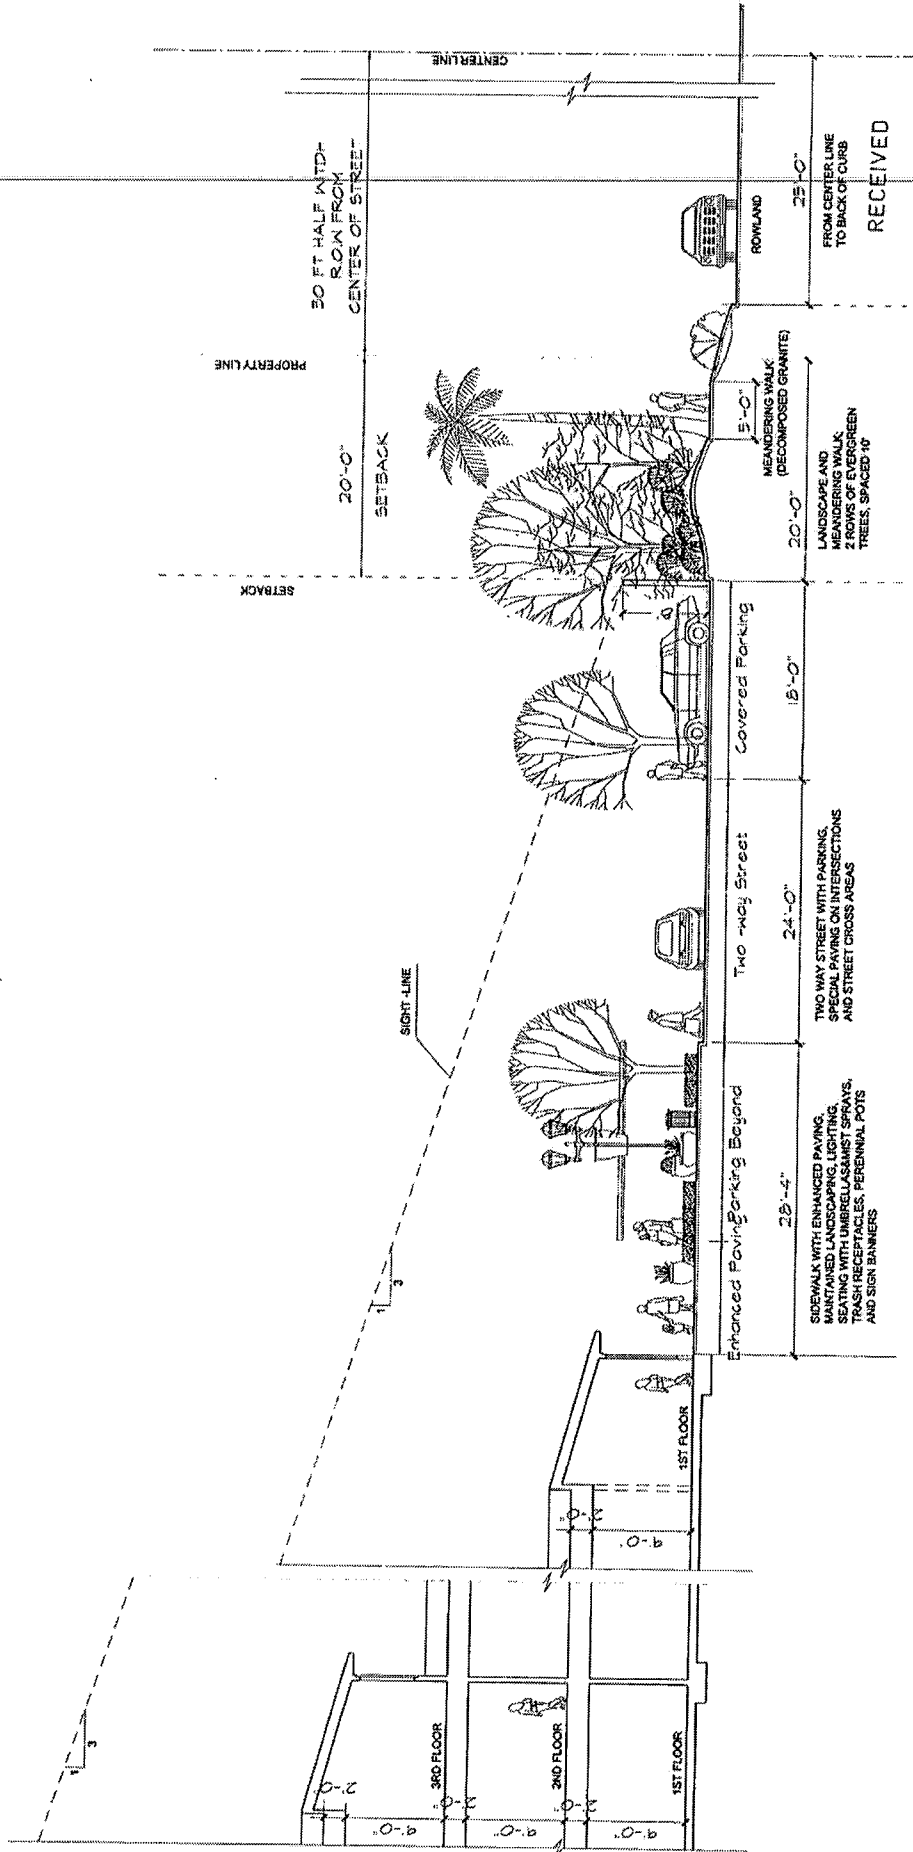

30 FT HALF WIDTH ROW FROM CENTER OF STREET

20'-0" SETBACK

SETBACK

CENTERLINE

ROWLAND

25'-0" FROM CENTERLINE TO BACK OF CURB

RECEIVED

JUL 27 2006

Note:
This plan has been prepared without knowledge of a complete survey. It is Contingent to Survey and No Guarantee of its accuracy is implied.

GRAPHIC SCALE



SDR-14352
09-06-06 CC
REVISED 07-27-06

Date: July 24, 2006
Project Number: 99986


Las Vegas, Nevada

East Section

JONES RESIDENCES




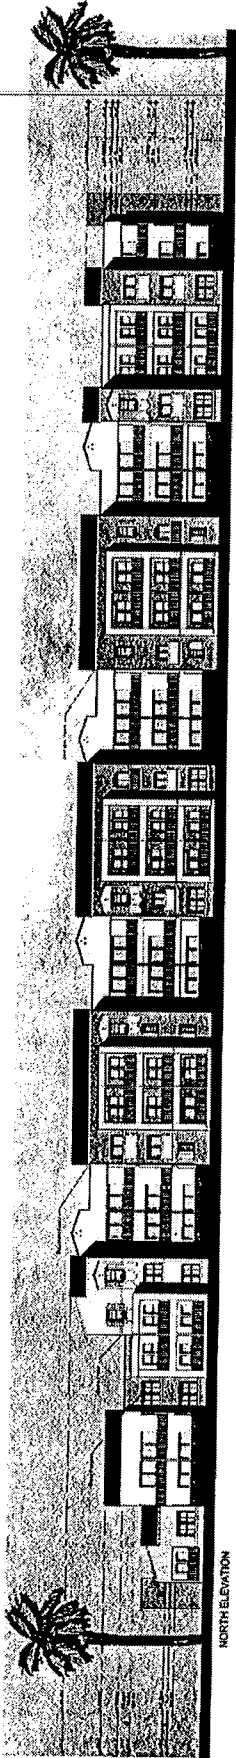

NORTH ELEVATION



EAST ELEVATION



GRAPHIC SCALE

Date: June 29, 2006
Project Number: 09086

RECEIVED
JUL 27 2006

SDR-I4352
09-06-06 CC
REVISED 07-27-06

JONES RESIDENCES

Building A elevations Las Vegas, Nevada





SITE INFORMATION



--	--	--

Notes:
 This plan has been prepared without benefit of a complete survey.
 It is compiled from various sources and no guarantee of accuracy is implied.

SDR-14352
09-06-06 CC
REVISED 08/27/06



JUL 27 2006

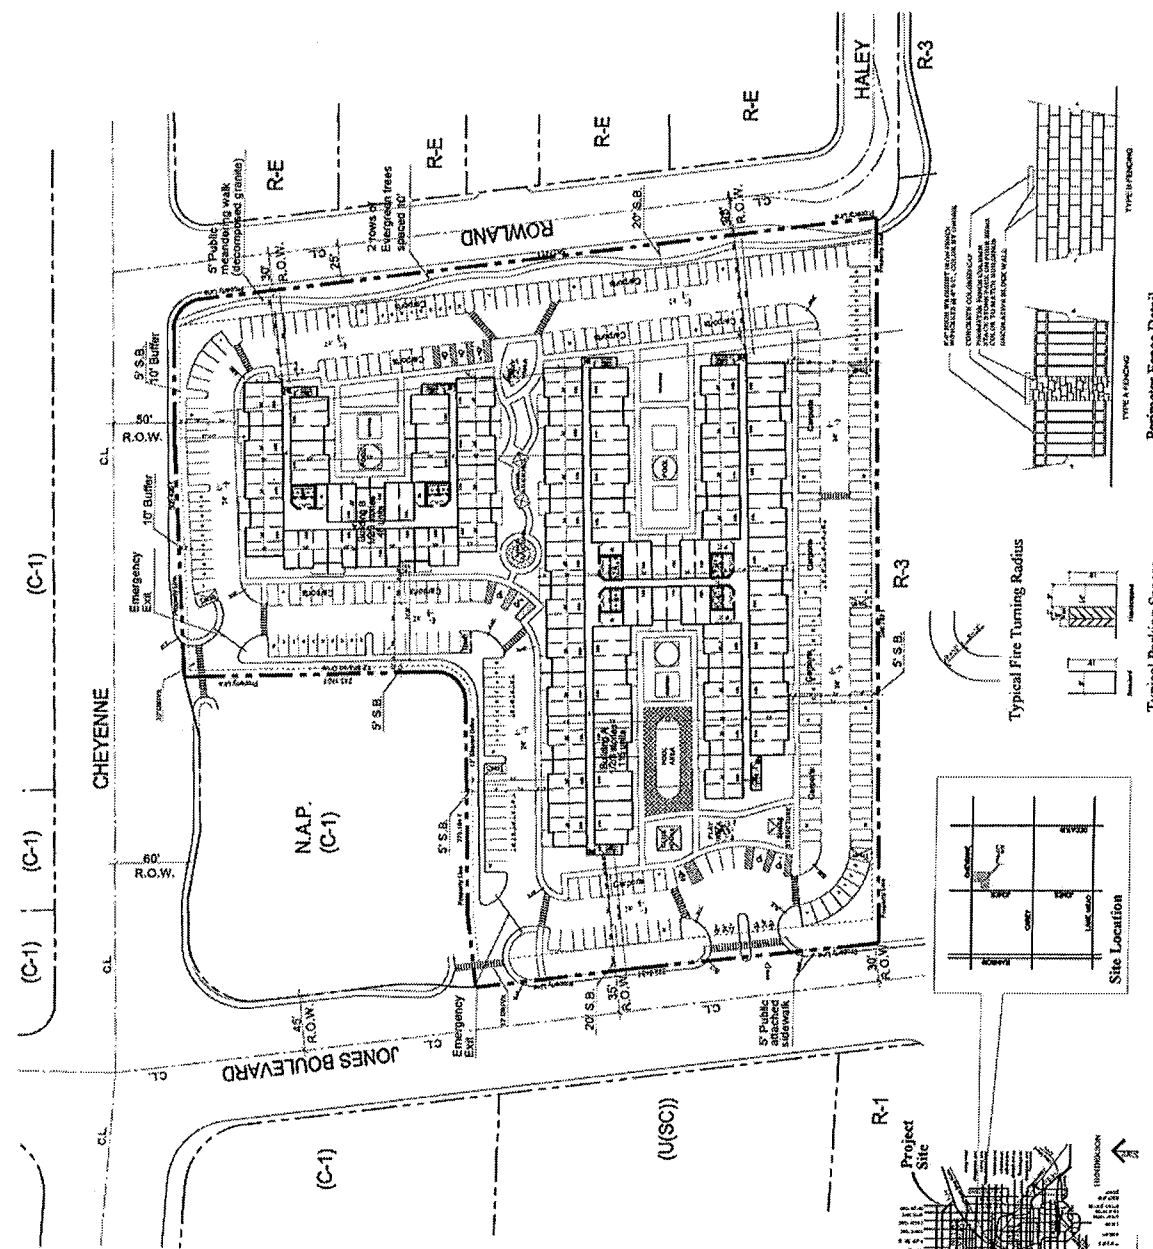

DATE: July 24, 2006
 PROJECT NUMBER: 99906
 Las Vegas, Nevada

JONES RESIDENCES

Site Plan

DS

July 24, 2006
 Project Number: 99906

Las Vegas, Nevada

