

LAW OFFICES

BALLARD SPAHR ANDREWS & INGERSOLL, LLP

BANK OF AMERICA PLAZA

300 SOUTH FOURTH STREET, SUITE 1201

LAS VEGAS, NEVADA 89101-6018

702-471-7000

FAX: 702-471-7070

WWW.BALLARDSPAHR.COM

PHILADELPHIA, PA
 BALTIMORE, MD
 DENVER, CO
 SALT LAKE CITY, UT
 VOOHEES, NJ
 WASHINGTON, DC
 WILMINGTON, DE

August 14, 2006

By Fax (702) 382-4803

Barbara Jo (Roni) Ronemus
 City Clerk
 City of Las Vegas
 400 E. Stewart Ave.
 Las Vegas, Nevada 89101

Re: **REQUEST TO ADD ITEM TO 9/6/06 CITY COUNCIL AGENDA --
 Caballos de Oro Estates - SDR-11034**

Dear Ms. Ronemus:

Caballos de Oro Estates, LLC, respectfully requests that SDR-11034, which was tabled at the July 19, 2006 meeting of the Las Vegas City Council, be brought forward for consideration on the September 6, 2006 City Council Agenda.

If you have any questions regarding this request, please do not hesitate to contact my office.

Sincerely,



 Maren Parry

RECEIVED
 CITY CLERK
 2006 AUG 15 A 8:21

DMWEST #6428843 v1

Submitted after final agenda

Date 8/15/06 Item #181

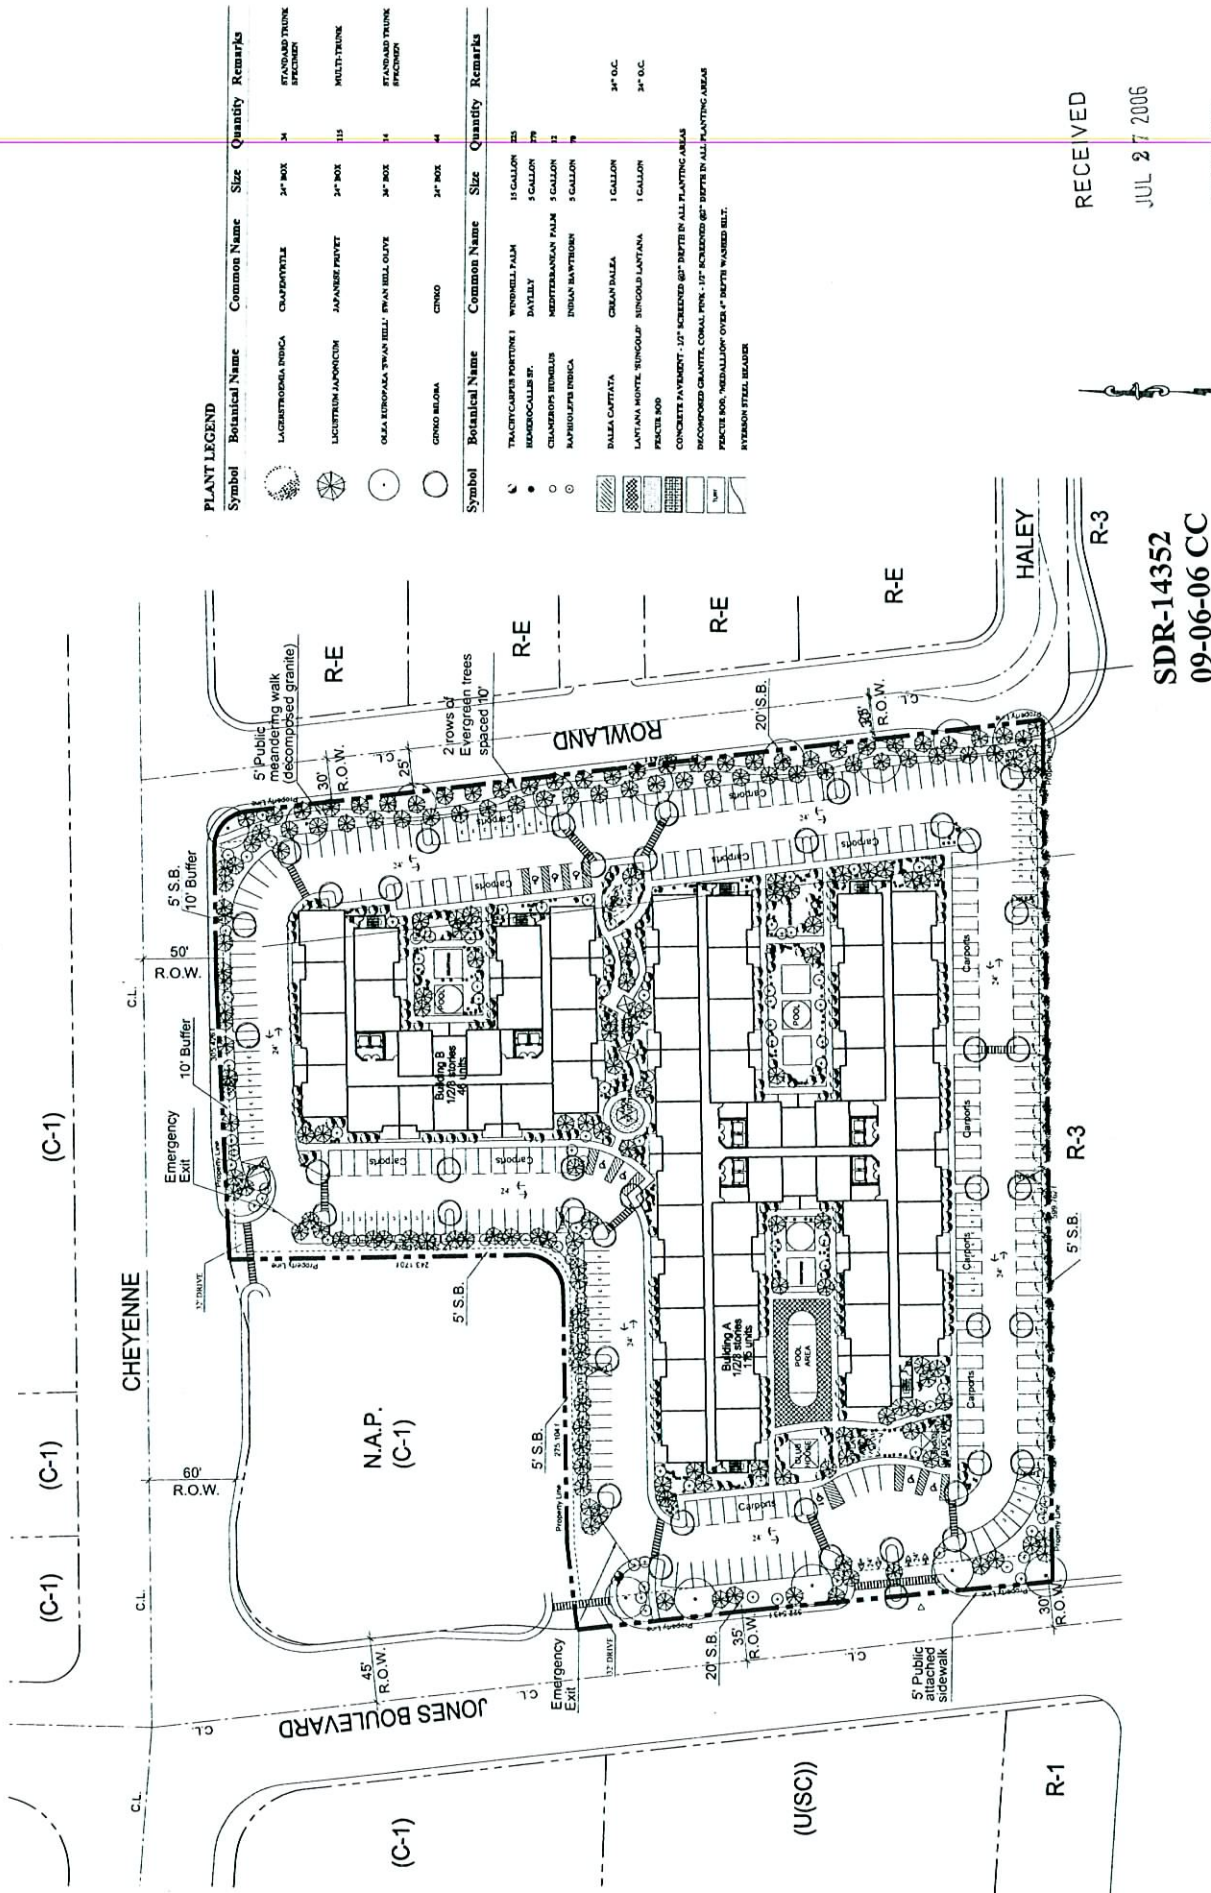

PLANT LEGEND


Symbol	Botanical Name	Common Name	Size	Quantity	Remarks



SDR-14352
 09-06-06 CC
 REVISED 07-27-06

RECEIVED
 JUL 27 2006

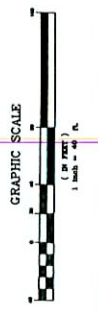


Date: July 24, 2006
 Project Number: 99986

JONES RESIDENCES

Landscape Plan Las Vegas, Nevada




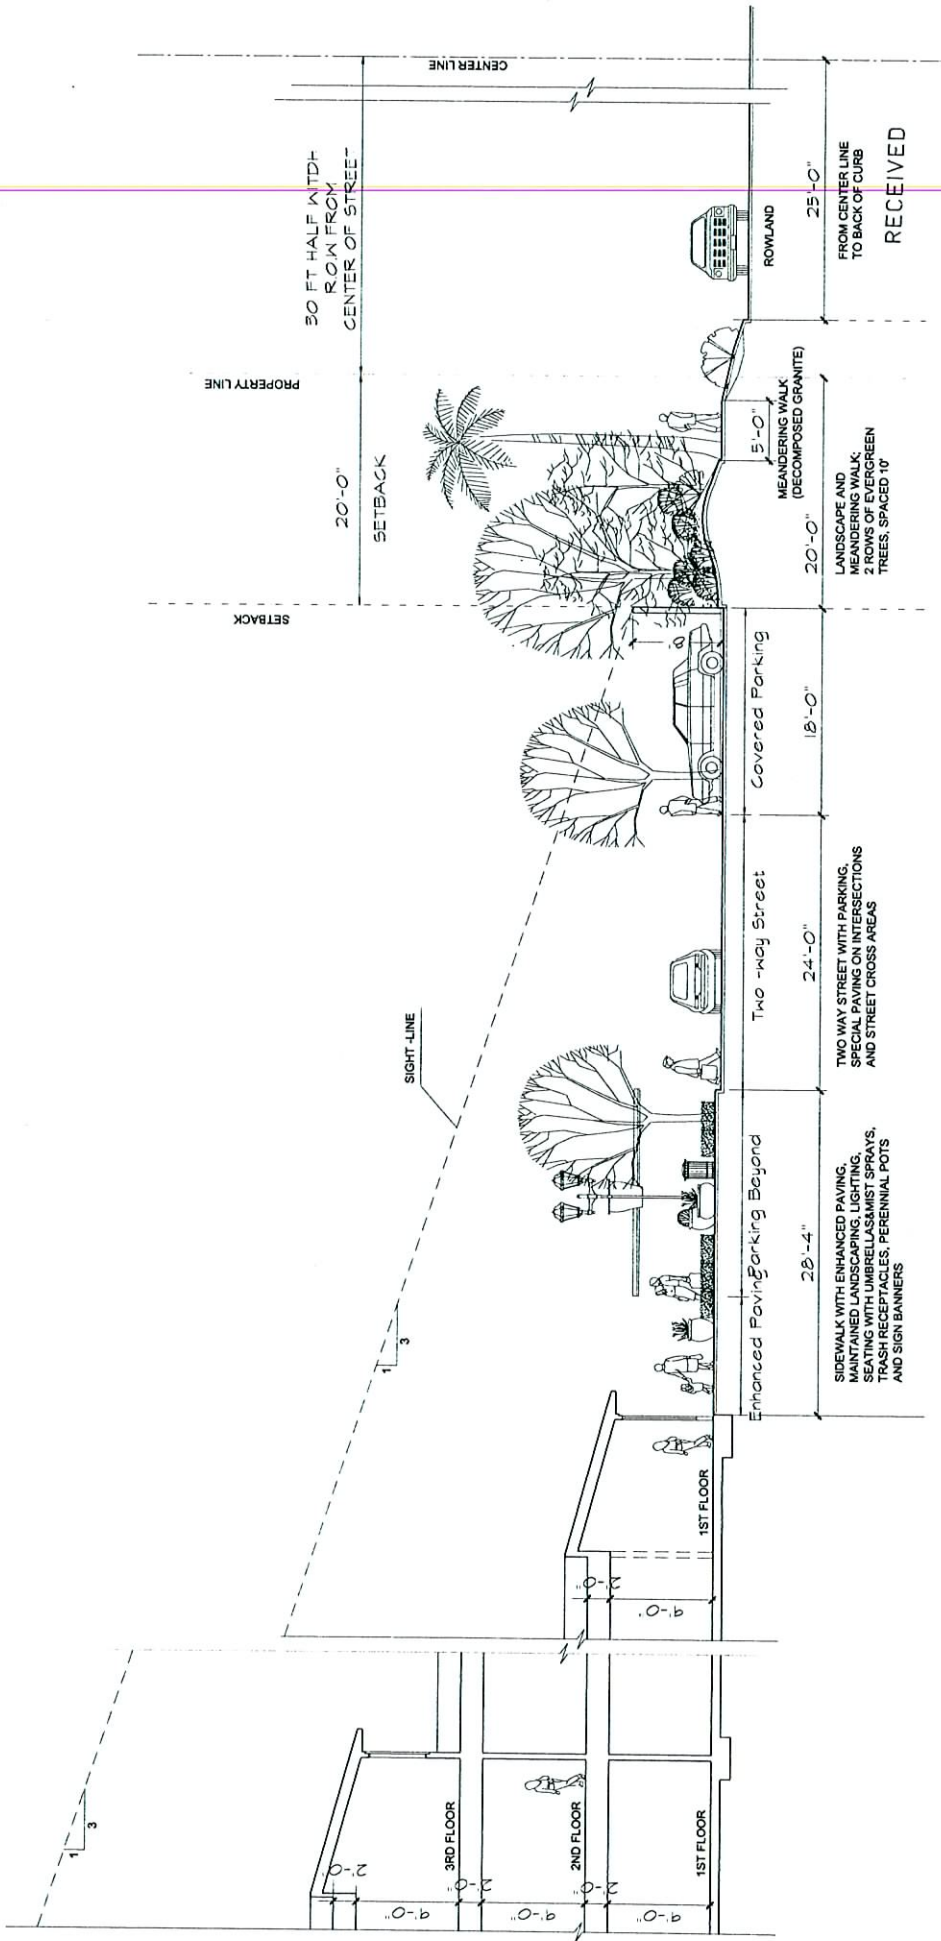

SDR-14352
09-06-06 CC
REVISED 07-27-06





JONES RESIDENCES

East Section

Las Vegas, Nevada

Date: July 24, 2006
 Project Number: 09986

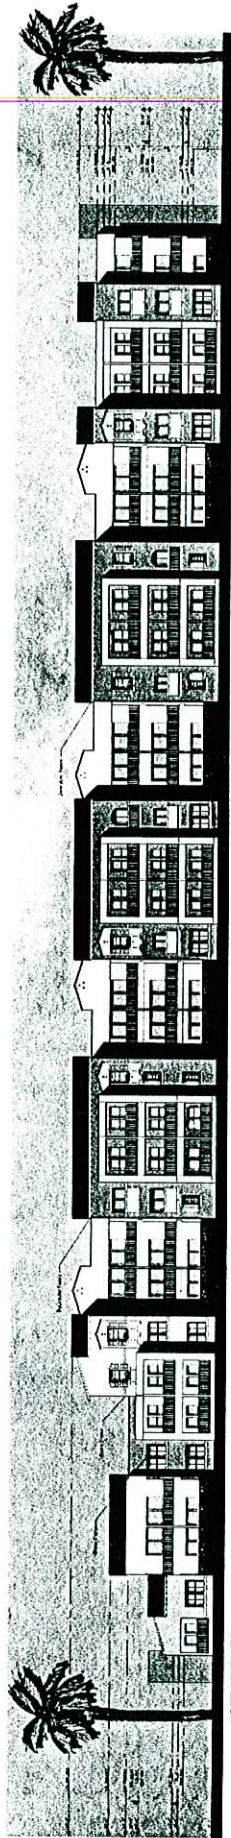

NORTH ELEVATION



EAST ELEVATION

RECEIVED
 JUL 27 2006



Date: June 29, 2006
 Project Number: 99986

SDR-14352
 09-06-06 CC
 REVISED 07-27-06

Building A elevations Las Vegas, Nevada




DEVELOPMENT CONSULTING SERVICES, LLC

JONES RESIDENCES

SITE INFORMATION

APN # 138-13-101-066
 CURRENT ZONING - CITY OF LAS VEGAS (C-1)
 PROPOSED ZONING - CITY OF LAS VEGAS (RFD-25)
 AREA (Approximate) 275,017.26 sf
 Net Area: 6.313 acres
 Gross Area: 239,076.06 sf 7.361 acres

RESIDENTIAL
 UNIT COUNT
 Number of Units = 161
 1 BR = 24
 2 BR = 137

AREAS W/ BALCONY 174,176.70 SF
 W/ PATIO 196,444.40 SF

DENSITY
 Allowed 25 units / Gross Acre
 Provided 22.42 units / Gross Acre

F.A.R. 0.632

LOT COVERAGE 28.8%

OPEN SPACE
 Required 1.65 ± Gross Area / 100 2,656.56 sq ft
 Provided 65,314.42 sq ft 1,439 acres

PARKING REQUIREMENTS
 RESIDENTIAL
 1 BR Unit 24 @ 1.25 / Unit = 30
 2 BR Unit 137 @ 1.75 / Unit = 240
 Guest (1 Staff per 6 Units) = 27

Total Required 297 Spaces
 291 Spaces Regular
 6 Spaces Handicapped

Parking Provided:
 Regular 243
 Non-covered 99
 Covered 55 (11.8%)
 Handicapped 8
 Total 307 Spaces

SETBACKS (REQUIRED)
 Front 20 ft
 Side 5 ft
 Rear 20 ft





HEIGHT
 Height Provided 40 ft

Note:
 This has been prepared without benefit of a geotechnical survey.
 It is Contingent on Nature and No Guarantee of its accuracy is implied.

SDR-14352
09-06-06 CC
REVISED 07-27-06



JUL 27 2006

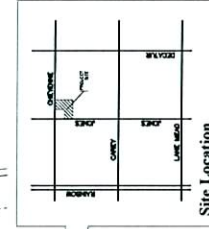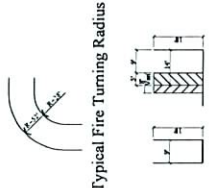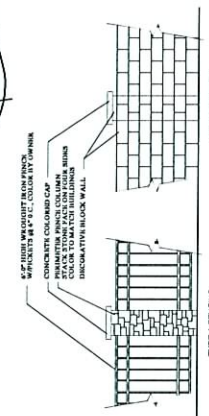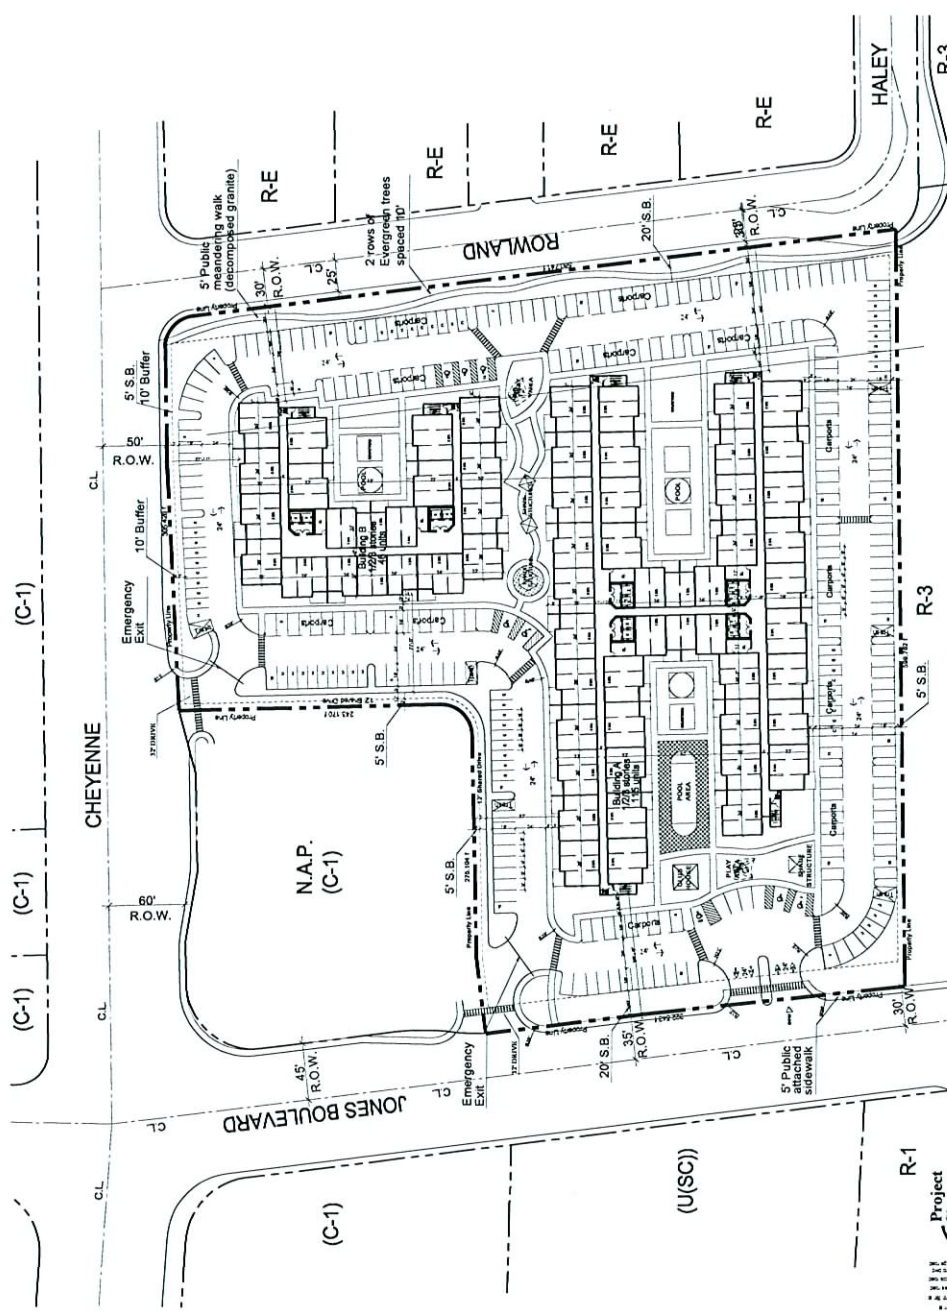

Date: July 24, 2006
 Project Number: 99780

Las Vegas, Nevada

Site Plan

JONES RESIDENCES





Aug 28, 2006


City Council,

We, Brenda & Harvey Langer, cannot attend
the meeting on Sept 6, 2006, we would
like to object to the proposed development
on 5.0 acres west of the intersection of Cheyenne
Ave and I 215 Beltway APN 137-12-301-009

We live at Cliff Shadows across the road and
any new construction in front of the mountain
would obscure our view (which I paid a premium for)
of the mountain.

We vote NO

Thank you
Harvey & Brenda Langer

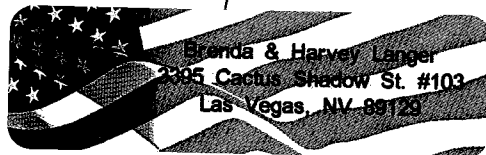

RECEIVED
CITY CLERK

2006 AUG 29 A 10:12

protest

Submitted after final agenda

Date 8/29/06 Item #181