





CASE: VAC-15392

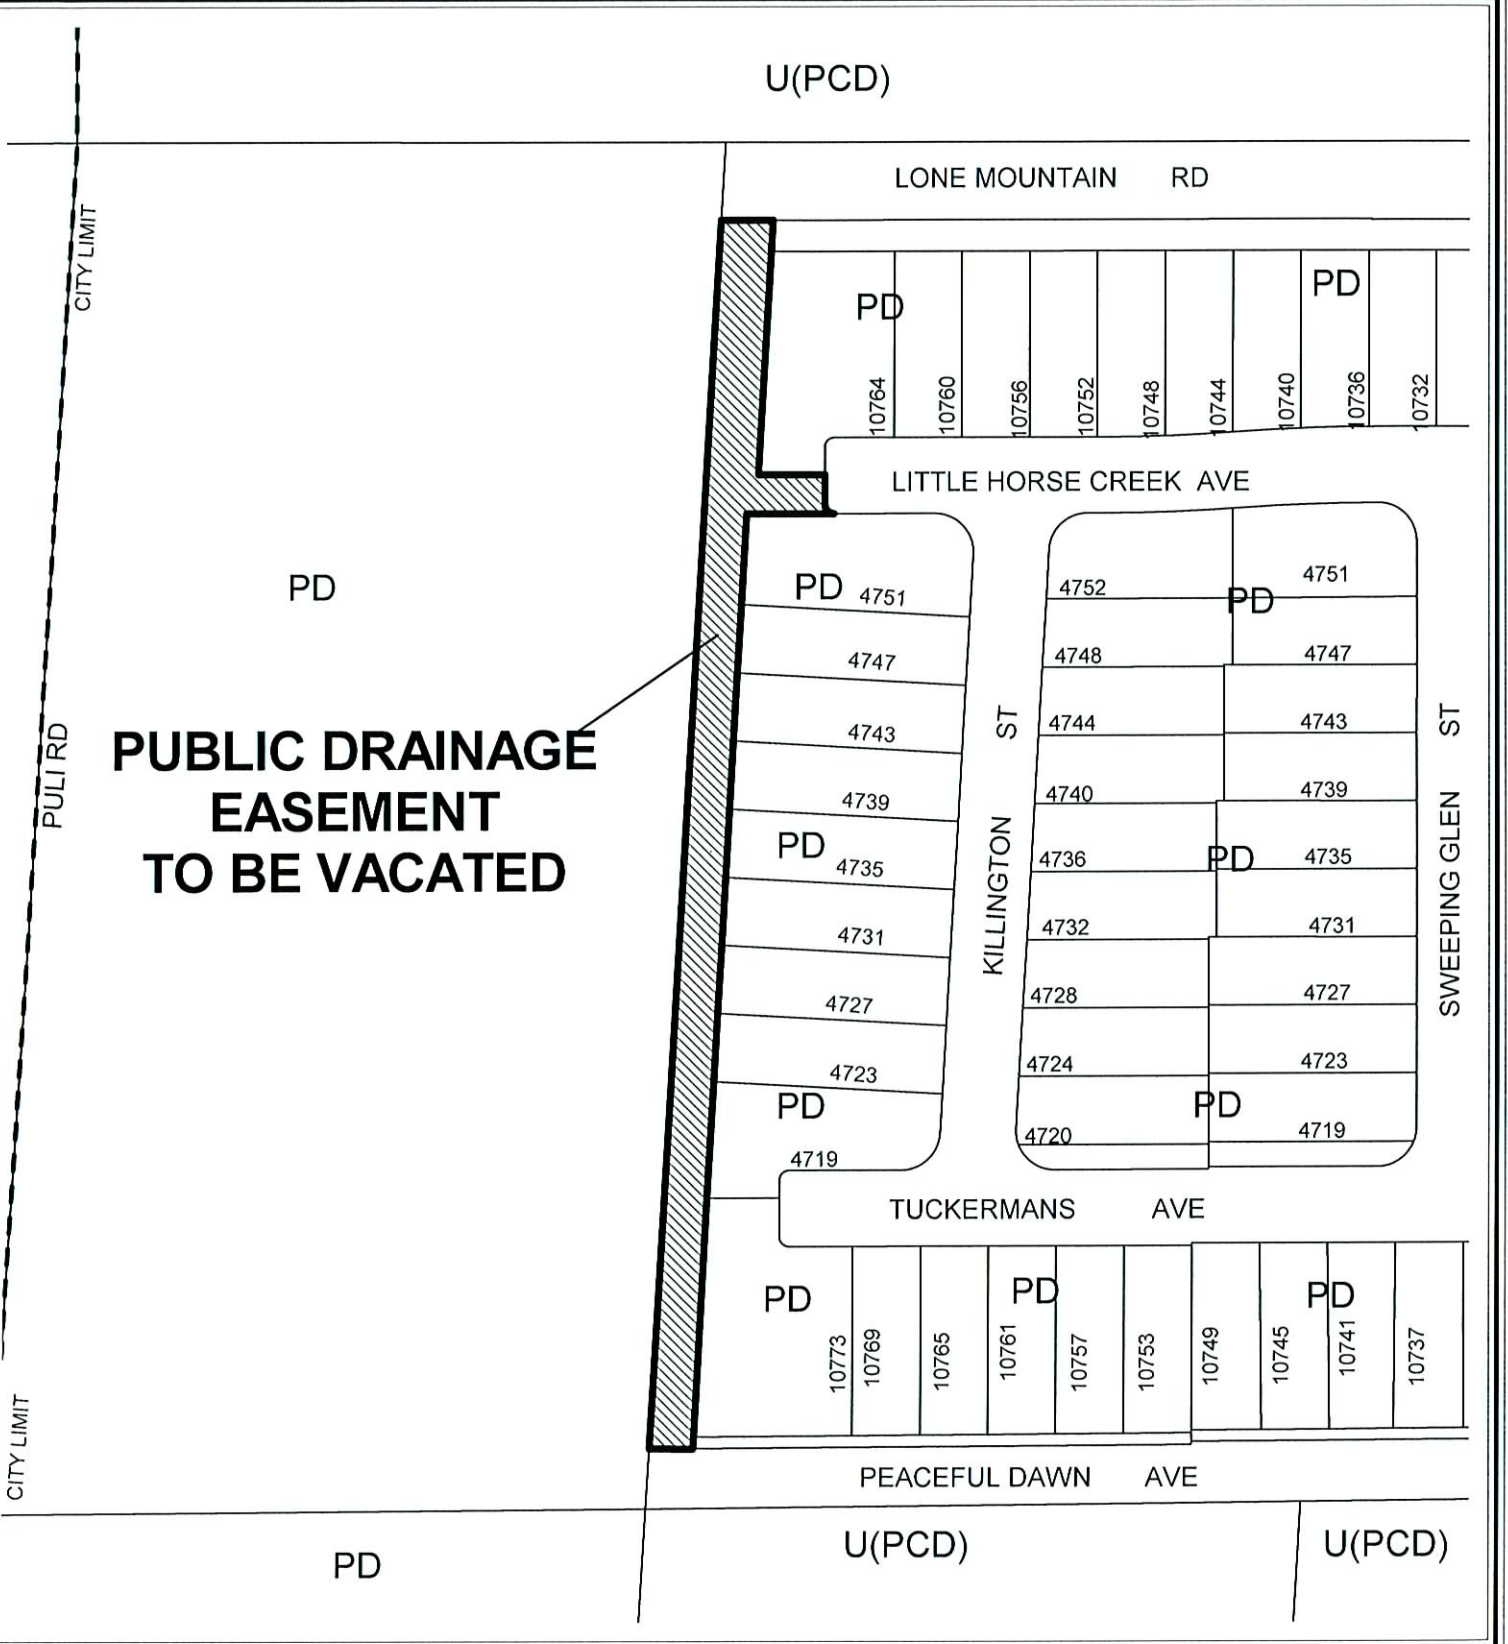

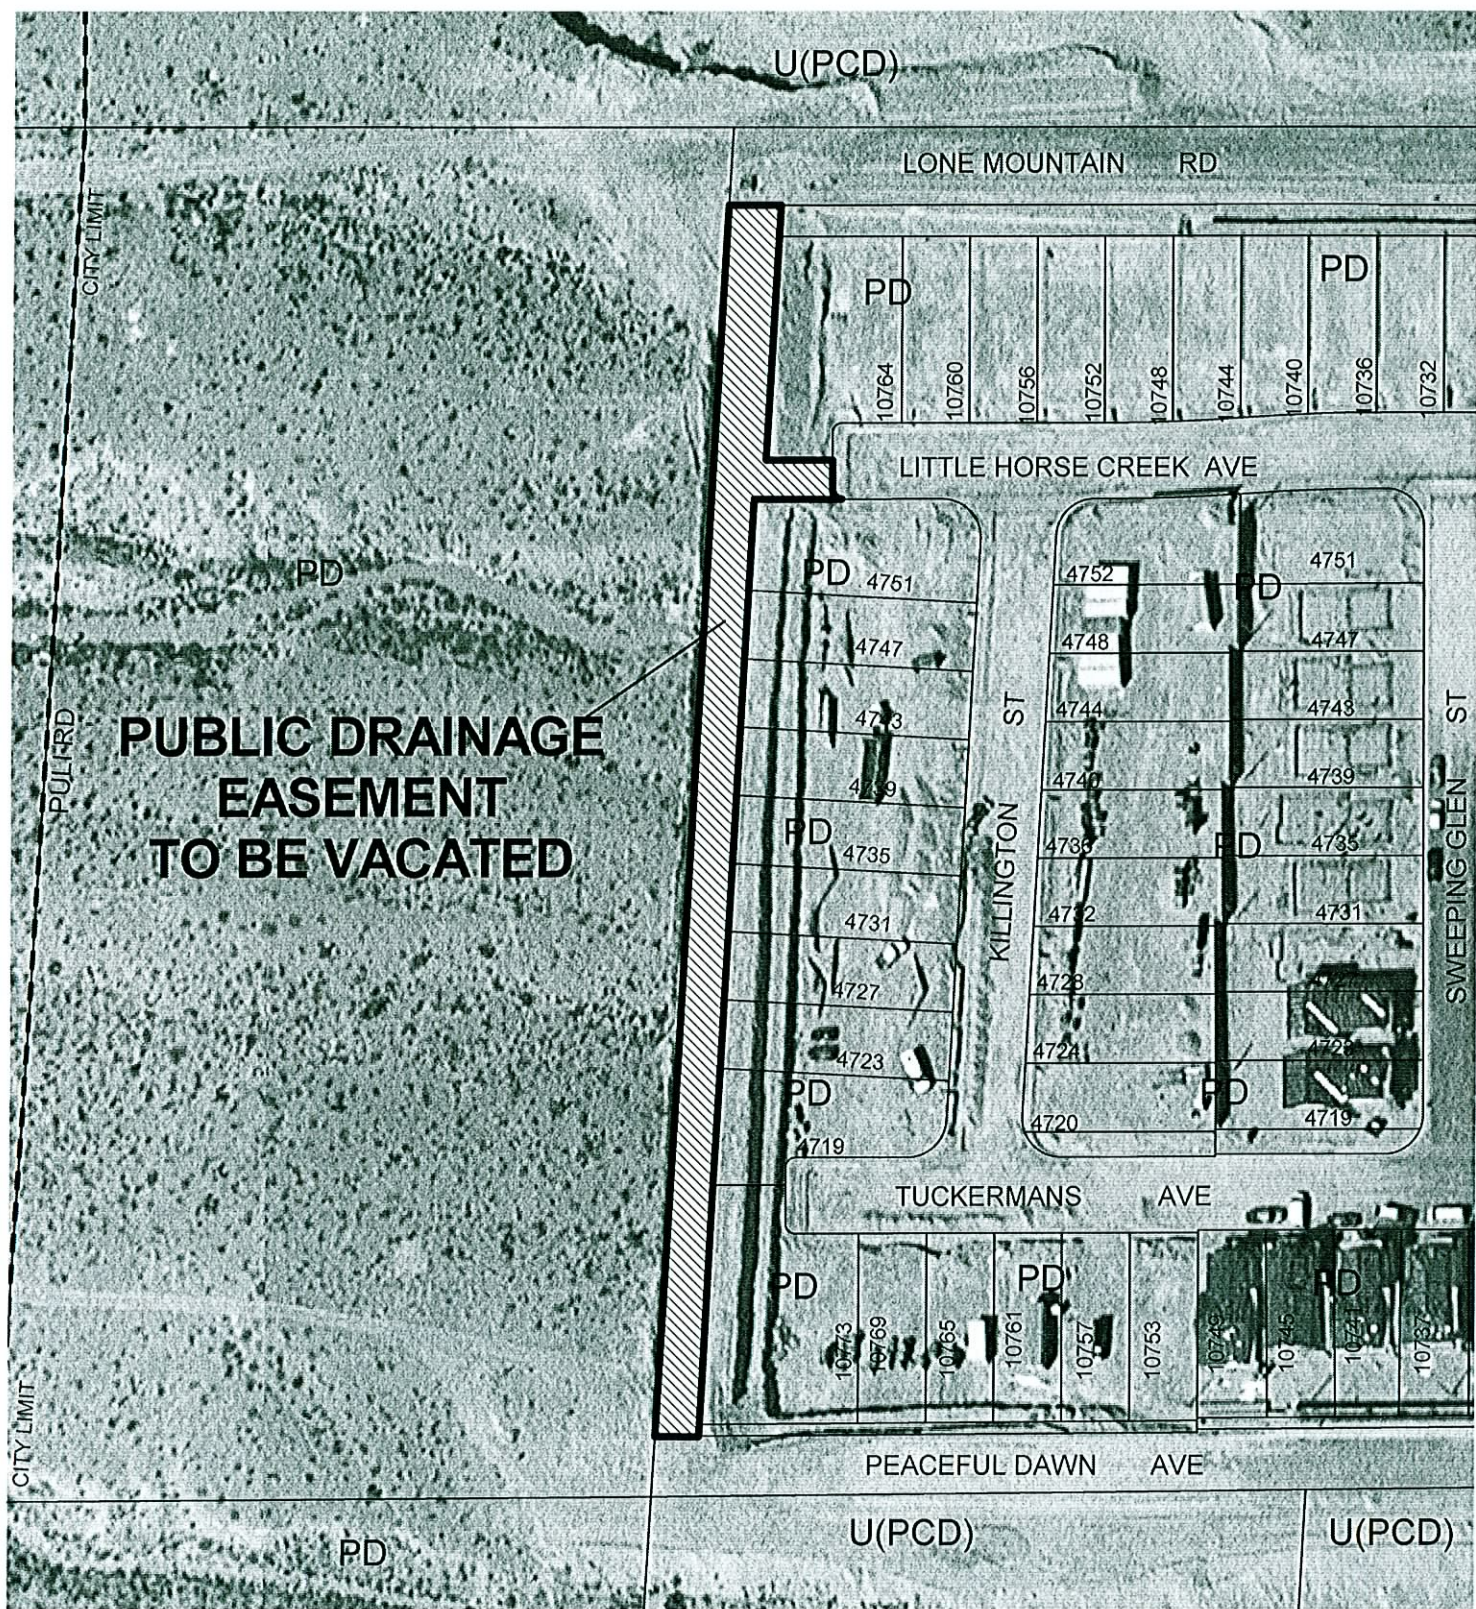

**PUBLIC DRAINAGE
EASEMENT
TO BE VACATED**

0 60 120 Feet



CASE: VAC-15392

