





Revised 2/12/02 f:\depot\Application Packet\Statement of Financial Interest.doc


ASI00
RECEIVED

ZON-13837
VAR-16049
SUP-14324
SDR-13833

REVISIEN

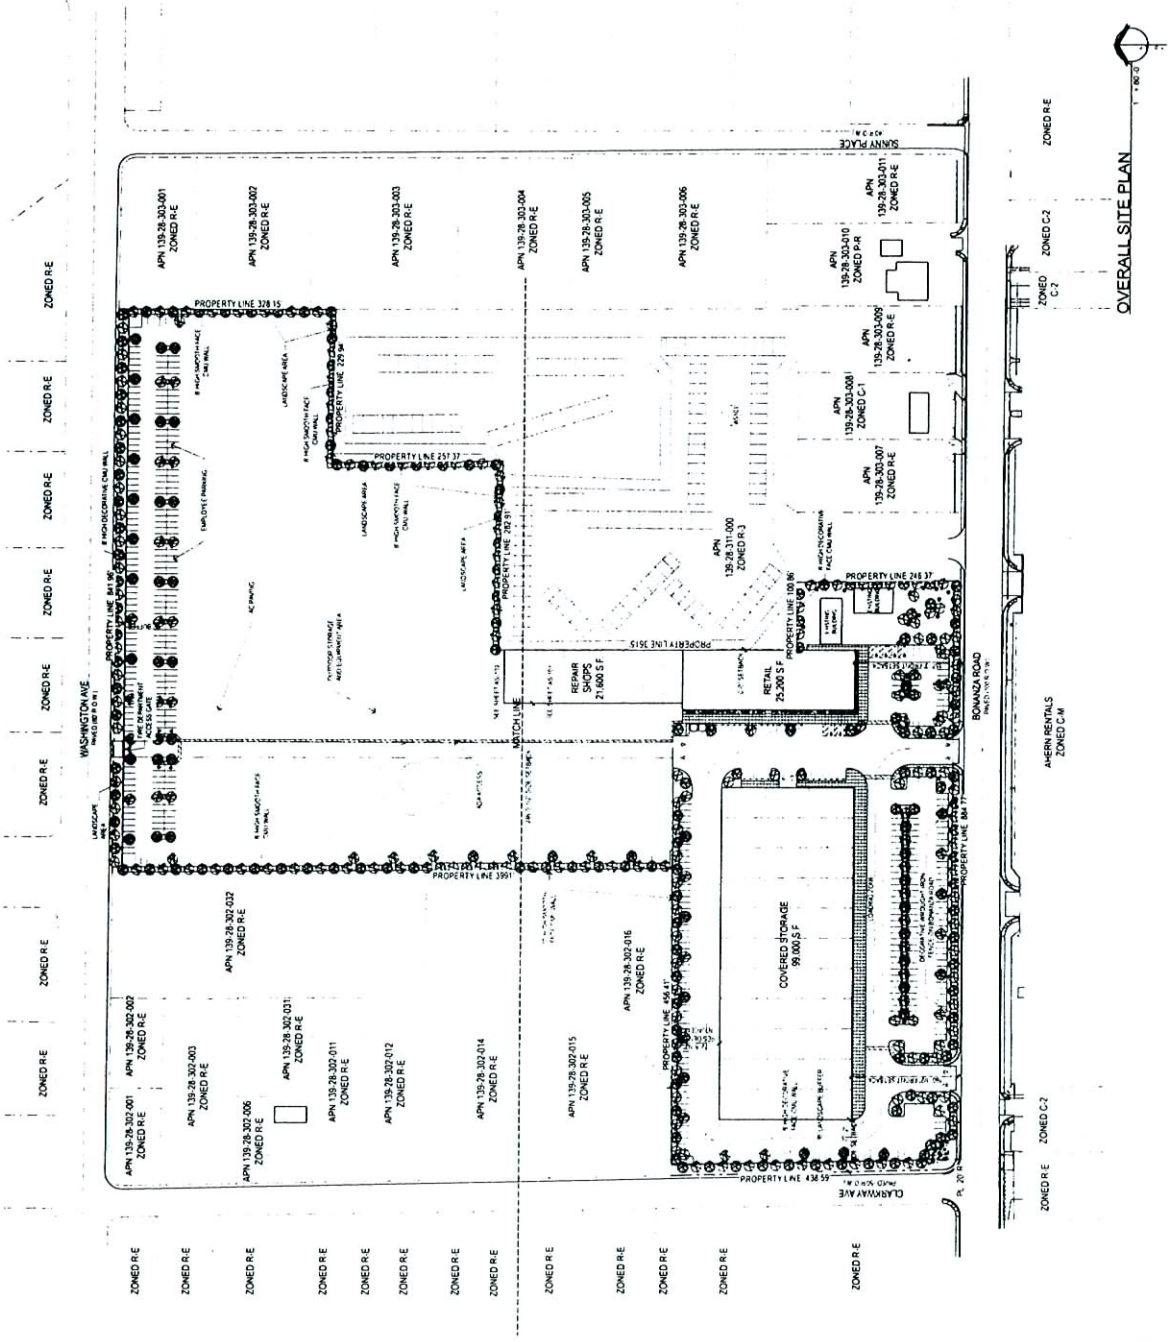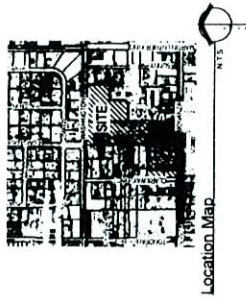

SITE DATA

[illegible]

2005
 2004

[illegible]

BUILDING AREA

PARKING CALCULATIONS




VAR-14320

SUP-13836

SUP-1432909/07/06 PC(1)

SUP-13836
09/07/06 PC

ASIOI

TITLE
ENLARGED SITE
PLAN

ISSUED

DESCRIPTION	DATE
...	...



NOTES


ANGELIN


APTUS Architecture

1200 South 4th Street
Suite 206
Las Vegas, Nevada 89104
P 702.879.1200
F 702.879.1213

700.00

Ahern Rentals
Design Review / Rezoning
1800 Bonanza
Las Vegas, Nevada 89106

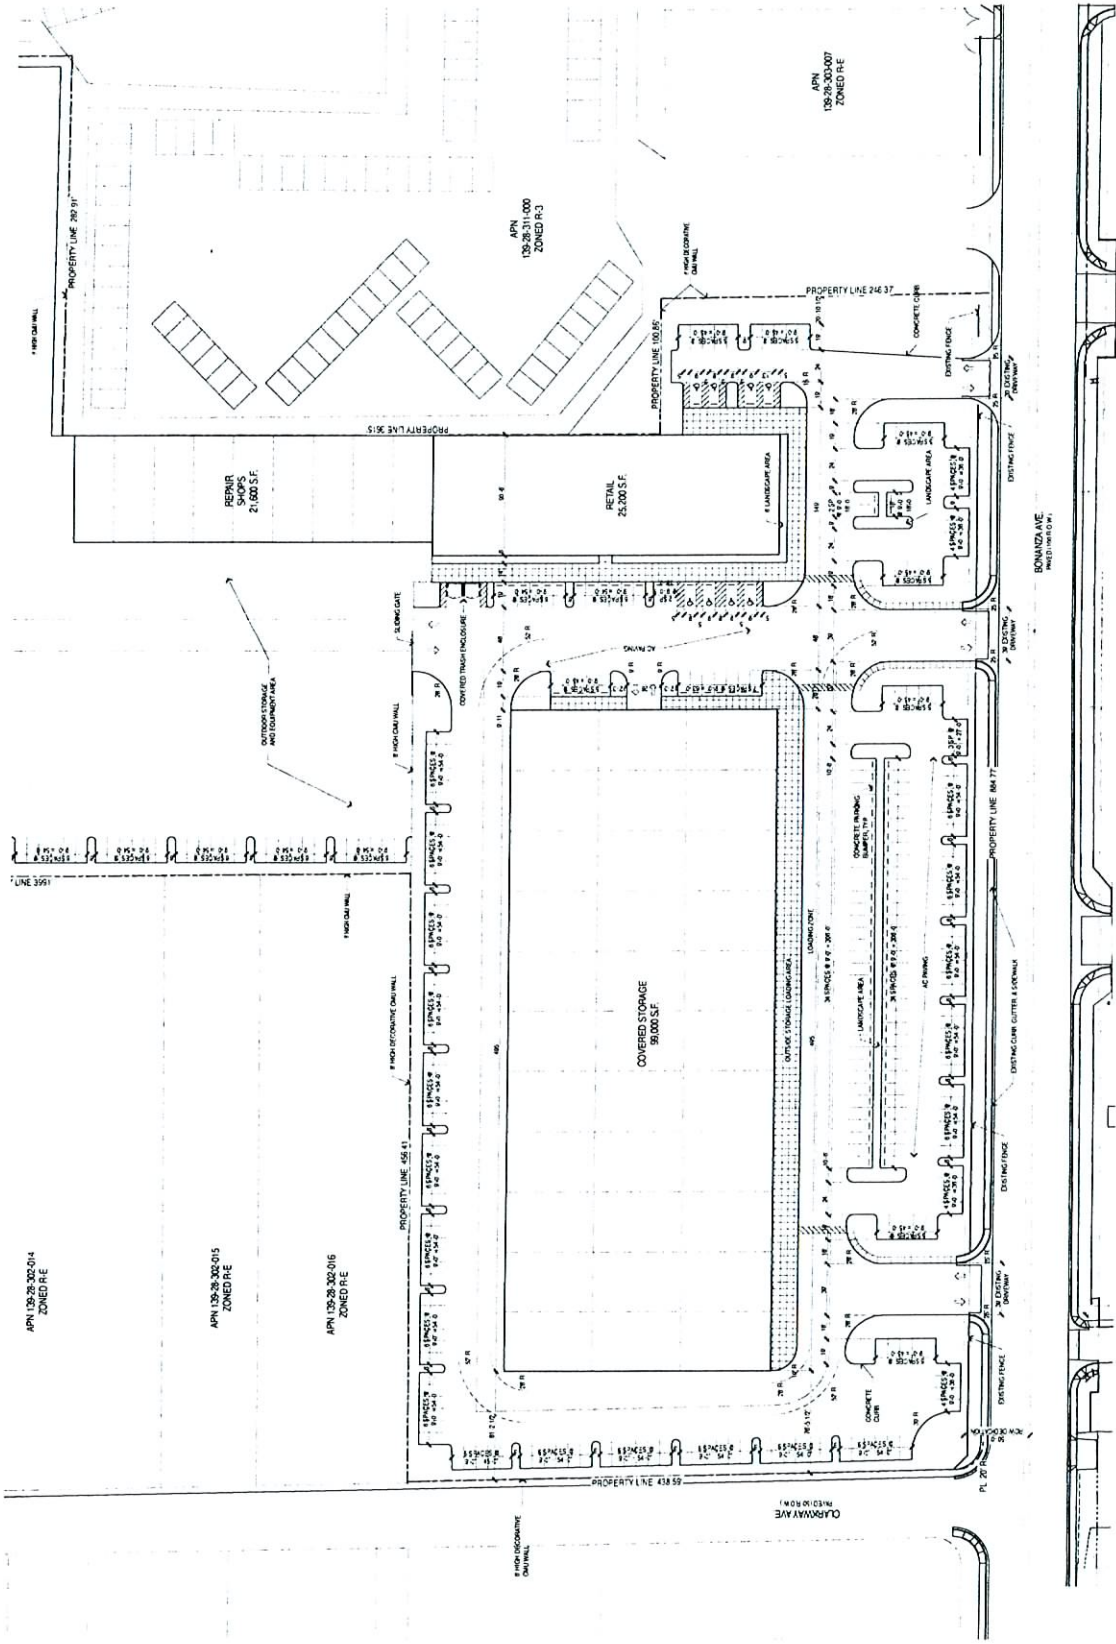

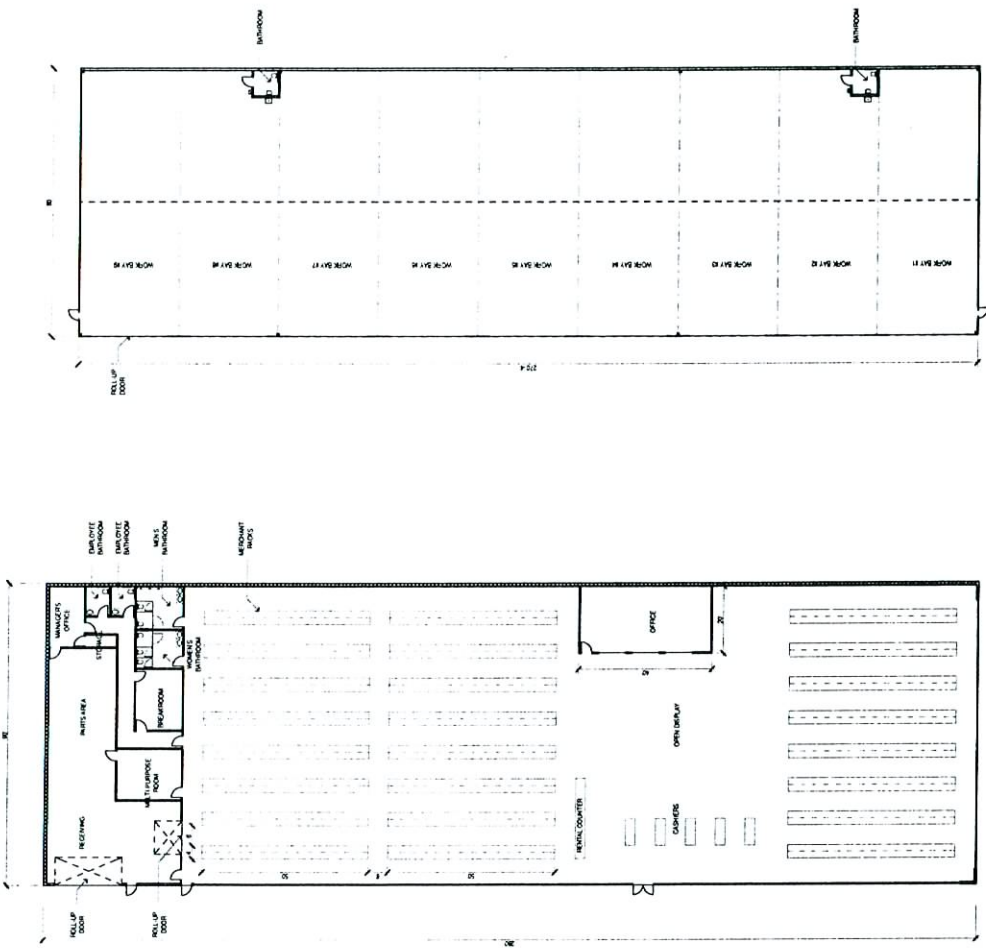

Ahern Rentals
Design Review / Rezoning
1800 Bonanza
Las Vegas, Nevada 89106

APTUS Architecture

1000 South Main Street
Suite 200
Las Vegas, NV 89101
702.871.1200
aptus@aptusarch.com
www.aptusarch.com

PROJECT NO. 06.082
ARCHITECT

ENGINEER

NOTES

CONTRACT NO. 06.082

NO.	DESCRIPTION	DATE
1	ISSUED	06/11/06

TITLE
ACE
HARDWARE &
REPAIR SHOPS
PLANS
DRAWING NO.


A100

REPAIR SHOPS FLOOR PLAN


ACE HARDWARE FLOOR PLAN

RECEIVED
JUN 10 2006


SUP-13836
09/07/06 PC

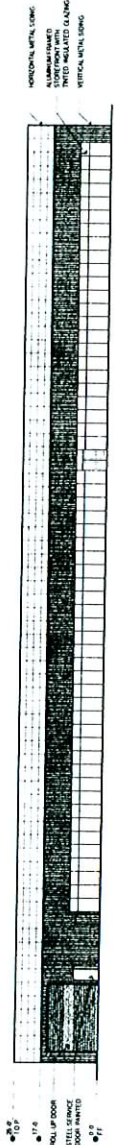

WEST ELEVATION
1/8" = 1'-0"

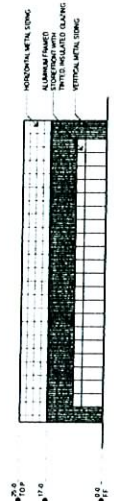

SOUTH ELEVATION
1/8" = 1'-0"

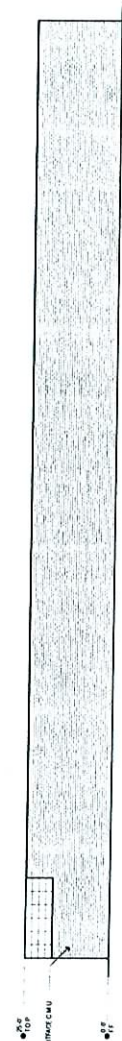

EAST ELEVATION
1/8" = 1'-0"



NORTH ELEVATION
1/8" = 1'-0"

Ahern Rentals
Design Review / Rezoning
1800 Bonanza
Las Vegas, Nevada 89106

APTUS Architecture
1000 S. Las Vegas Blvd., Suite 200
Las Vegas, NV 89101
Phone: 702.735.1234
Fax: 702.735.1235
www.aptusarch.com
PROJECT NO. 04.082
ARCHITECT

ENGINEER

NOTES

COPYRIGHT 2006 BY APTUS ARCHITECTURE

1 City of Las Vegas, NV
DATE: 09/07/06
ISSUED

ACE
HARDWARE
BUILDING
ELEVATIONS
A200

RECEIVED
JUN 10 2006

SUP-13836
09/07/06 PC



WEST ELEVATION



SOUTH ELEVATION



EAST ELEVATION



NORTH ELEVATION

Ahern Rentals
Design Review / Rezoning
1800 Bonanza
Las Vegas, Nevada 89106

APTUS Architecture
1000 South Las Vegas
Suite 200
Las Vegas, NV 89101
P 702.831.1100
F 702.831.1100
www.aptusarch.com
APTUS PROJECT NO. 06.082
ARCHITECT

ENGINEER

ARCHITECT

COMPILED 2006.08 BY APTUS ARCHITECTURE

1 Copy and Las Vegas
N/A, Survey, Survey
NO DISCREPANCY DATE

TITLE
REPAIR
BUILDING
ELEVATIONS

DRAWING NO.
A201

RECEIVED
JUN 10 2006

SUP-13836
09/07/06 PC



ZON-13837 VAR-14320
 VAR-16049 SUP-13836
 SUP-14324 SUP-14329
 SDR-13833 09/07/06 PC
 REVISED