



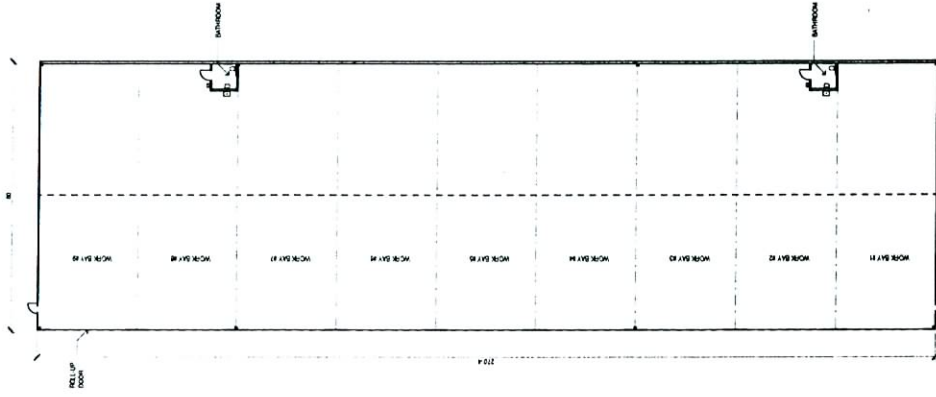

Case Number: **SUP-14329** APN: **139-28-302-013, 017-026, 033**

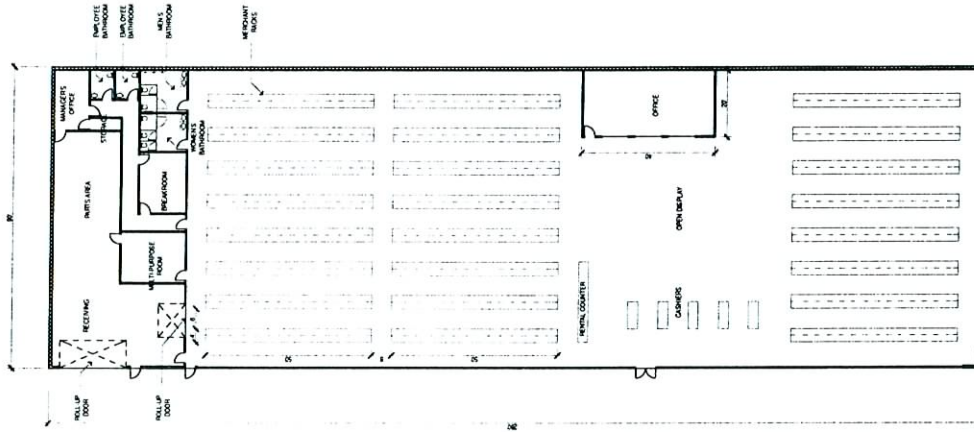

ACE HARDWARE FLOOR PLAN
RECEIVED
 JUN 13 2006

REPAIR SHOPS FLOOR PLAN
 1/8" = 1'-0"

SUP-14329
09/07/06 PC

Ahern Rentals
 Design Review / Rezoning
 1800 Bonanza
 Las Vegas, Nevada 89106

APTUS Architecture

1200 South 4th Street
 Las Vegas, Nevada 89104
 Phone: 702.733.1111
 Fax: 702.733.1111
 www.aptusarchitecture.com

APTUS PROJECT NO: 06.082
 ARCHITECT

PROFILER

NOTES

COPYRIGHT 2006 BY APTUS ARCHITECTURE

NO.	DESCRIPTION	DATE
1	Copy and Issue	6/11/06
2	100% Setback	6/11/06
3	ISSUED	

ACE
HARDWARE &
REPAIR SHOPS
PLANS
AI00

RECEIVED
 JUN 13 2006



WEST ELEVATION
1/8" = 1'-0"



SOUTH ELEVATION
1/8" = 1'-0"



EAST ELEVATION
1/8" = 1'-0"



NORTH ELEVATION
1/8" = 1'-0"

Ahern Rentals
Design Review / Rezoning
1800 Bonanza
Las Vegas, Nevada 89106

APTUS Architecture
1200 South 4th Street
Las Vegas, Nevada 89104
Phone: 702.881.1111
Fax: 702.881.1112
www.aptusarchitecture.com
APTUS PROJECT NO. 06.082
ARCHITECT

TITLE

NOTES

COPYRIGHT 2006 BY APTUS ARCHITECTURE

NO.	DESCRIPTION	DATE
1	City of Las Vegas SUNSHINE Submittal	6/11/06

ISSUED


ACE
HARDWARE
BUILDING
ELEVATIONS

A200

RECEIVED
JUN 13 2006

SUP-14329 SUP-14324
VAR-14320 09/07/06 PC

RECEIVED
JUN 13 2006

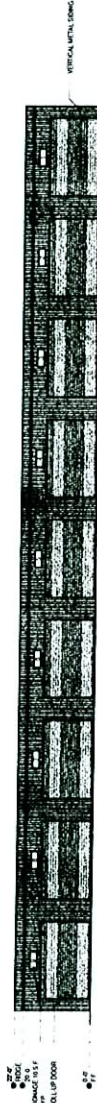

WEST ELEVATION
1/8" = 1'-0"



SOUTH ELEVATION
1/8" = 1'-0"



EAST ELEVATION
1/8" = 1'-0"



NORTH ELEVATION
1/8" = 1'-0"

Ahern Rentals
Design Review / Rezoning
1800 Bonanza
Las Vegas, Nevada 89106

APTUS Architecture
1205 South 4th Street
Suite 200
Las Vegas, Nevada 89104
P 702.661.1700
F 702.661.1700
www.aptusarchitecture.com
APTUS PROJECT NO. 06.082
ARCHITECT

FIGURES
NOTES

COPYRIGHT 2006 © APTUS ARCHITECTURE

RECEIVED
JUN 13 2006

SUP-14329 SUP-14324
VAR-14320 09/07/06 PC

1 City of Las Vegas 6/13/06
NO. DISCREPANCY DATE
ISSUED
TITLE
REPAIR
BUILDING
ELEVATIONS
DRAWING NO.
A201

JUN 13 2006

