

10
 11
SUP-15019
08/24/06 PC

PLOT PLAN


SCALE: 1" = 10.00'

VICINITY MAP

SCALE: NONE

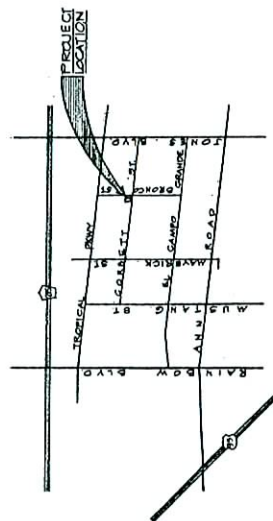

RECEIVED
JUL 10 2006

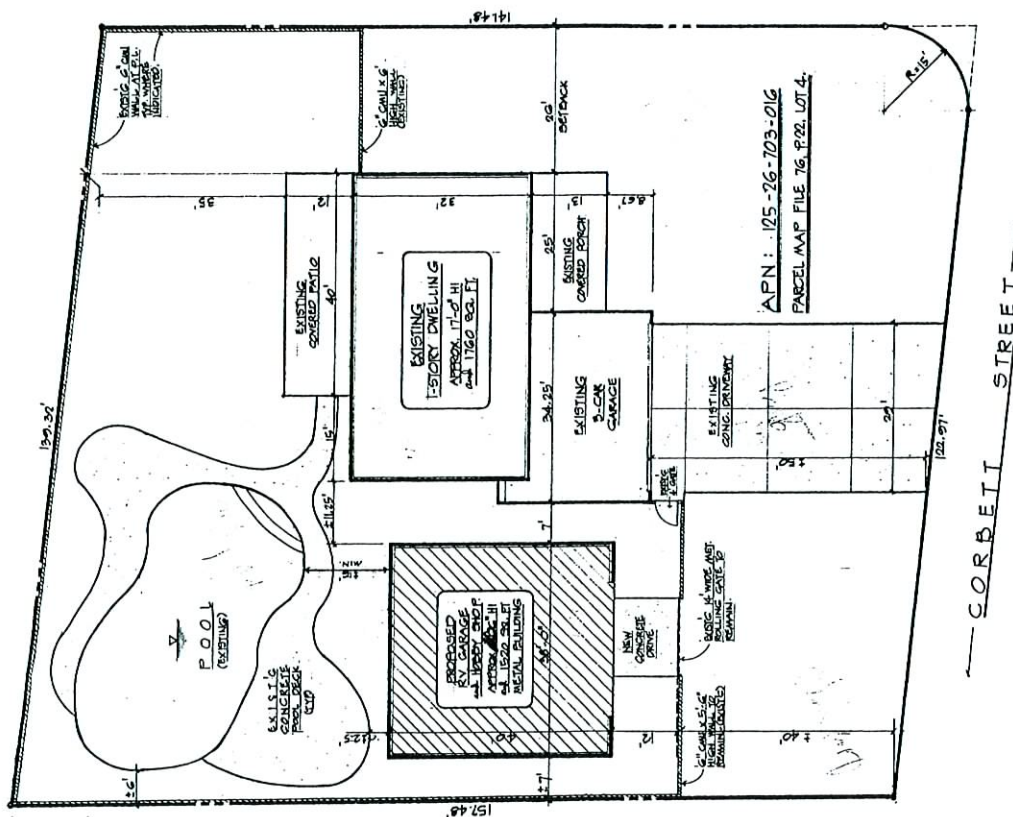

CORBETT STREET

APN: 125-26-703-016
PARCEL MAP FILE 76, P.22, LOT 4.

BRONCO STREET

Plot Plan
Vicinity Map

RV GARAGE - HOBBY SHOP
FOR
MR. JEFF MAZUR
2230 CORRETT ST. LAS VEGAS, NEVADA 89130
TEL: (702) 719-1033

DRAWING NUMBER

CODE	JOB NO.
0100	

DRAWING NUMBER

WET Stamp Certificates / Signature MW
Engineer

MBMI METAL BUILDINGS, INC.
DRAWING COVER SHEET

BASIC BUILDING SIZE: SPAN 38' x LENGTH 40' x EAVE HT 16' / 15'
ROOF COVER: GALVALUME / Flat COLOR: Light Stone
WALL COVER: GALVALUME / Flat COLOR: Light Stone
TRIM COLORES: GALVALUME / Flat WALL: Sabana Tan
TRIM COLORES: GALVALUME / Flat WALL: Sabana Tan
LIVE LOAD (ROOF) 20 P.S.F. DEAD LOAD (ROOF) 2 MATERIAL WEIGHT
WIND LOAD: 50 M.P.H. EXPOSURE: C COLLATERAL LOAD: 5
DESIGN CODE/ED: IBC 00
CUSTOMER: JEFF MAZUR
ADDRESS: 6230 CORBETT ST
LAS VEGAS, NV 89130
PHONE: 702-279-2033 FAX: 702-658-8719
PROJECT: JEFF MAZUR
LOCATION: LAS VEGAS, NV 89130

GENERAL NOTES:

1. MATERIALS:
HOT ROLLED BAR
STRUCTURAL STEEL SHEET
STRUCTURAL STEEL PLATE
COLD FORMED SHAPES
ROOF AND WALL SHEETING
ROOF AND WALL SHEETING
BOLTS
MBMI METAL BUILDINGS RESERVES THE RIGHT TO SUBSTITUTE THE ABOVE MATERIALS WITH EQUAL OR BETTER MATERIAL
2. A325 BOLT TIGHTENING REQUIREMENTS
ALL HIGH STRENGTH BOLTS ARE A325 UNLESS NOTED OTHERWISE.
HIGH STRENGTH BOLTS SHALL BE TIGHTENED BY THE "TURN OF THE NUT" METHOD IN ACCORDANCE WITH THE LATEST EDITION ASC "SPECIFICATION FOR STRUCTURAL JOINTS USING ASTM A325 OR A490 BOLTS". A325 BOLTS SHALL BE INSTALLED WITHOUT WASHERS WHEN TIGHTENED BY THE "TURN OF THE NUT" METHOD. ALL BOLTED CONNECTIONS, FOR SHEAR / BEARING CONNECTION TYPE WITH BOLT THREADS EXCLUDED FROM THE SHEAR PLANE SHALL BE SHUG TIGHT ONLY.
3. ALL STRUCTURAL STEEL TO RECEIVE A RUST INHIBITIVE PRIMER. THIS PAINT IS NOT INTENDED FOR LONG TERM EXPOSURE TO THE ELEMENTS.
4. PRE-FORMED CLOSURE STRIPS ARE PROVIDED AT THE EAVE BENEATH THE ROOF SHEETS AND AT THE ENDWALLS BETWEEN THE RAKE TRIM AND THE ENDWALL SHEETS.

QTY	DESCRIPTION	ACCESSORIES
1	3070 DOOR (FIELD LOCATED)	
1	24' x 14' OVERHEAD DOOR W/FRAMED OPENING	

BUILDER / CONTRACTOR RESPONSIBILITIES

IT IS THE RESPONSIBILITY OF THE BUILDER/CONTRACTOR TO INSURE THAT ALL PROJECT PLANS AND SPECIFICATIONS COMPLY WITH THE APPLICABLE REQUIREMENTS OF ANY GOVERNING BUILDING AUTHORITIES. THE SUPPLYING OF SEALED ENGINEERING DATA AND DRAWINGS FOR THE METAL BUILDING SYSTEM DOES NOT IMPLY OR CONSTITUTE AN AGREEMENT THAT MBMI METAL BUILDINGS OR ITS DESIGN ENGINEER IS ACTING AS THE ENGINEER OF RECORD OR DESIGN PROFESSIONAL FOR A CONSTRUCTION PROJECT.
THE CONTRACTOR MUST SECURE ALL REQUIRED APPROVALS AND PERMITS FROM THE APPROPRIATE AGENCY AS REQUIRED.
APPROVAL OF MBMI METAL BUILDINGS DRAWINGS AND CALCULATIONS INDICATE THAT MBMI METAL BUILDINGS CORRECTLY INTERPRETED AND APPLIED THE REQUIREMENTS OF THE CONTRACT DRAWINGS AND SPECIFICATIONS. (SECT. 4.2.1 ASC CODE OF STANDARD PRACTICES, 9TH ED.)
WHERE DISCREPANCIES EXIST BETWEEN MBMI METAL BUILDINGS STRUCTURAL STEEL PLANS AND THE PLANS FOR OTHER TRADES, THE STRUCTURAL STEEL PLANS SHALL GOVERN. (SECT. 3.3 ASC CODE OF STANDARD PRACTICE 9TH ED.)
DESIGN CONSIDERATIONS OF ANY MATERIALS IN THE STRUCTURE WHICH ARE NOT FURNISHED BY MBMI METAL BUILDINGS ARE THE RESPONSIBILITY OF THE CONTRACTORS AND ENGINEERS OTHER THAN MBMI METAL BUILDINGS ENGINEERS UNLESS SPECIFICALLY INDICATED.
THE CONTRACTOR IS RESPONSIBLE FOR ALL ERECTION OF STEEL AND ASSOCIATED WORK IN COMPLIANCE WITH MBMI METAL BUILDINGS "FOR CONSTRUCTION" DRAWINGS.
ALL BRACING AS SHOWN AND PROVIDED BY MBMI METAL BUILDINGS FOR THIS BUILDING IS REQUIRED AND SHALL BE INSTALLED BY THE ERECTOR AS A PERMANENT PART OF THE STRUCTURE.
TEMPORARY SUPPORTS, SUCH AS TEMPORARY GUYS, BRACES, FALSE WORK, CRIBBING OR OTHER ELEMENTS REQUIRED FOR THE ERECTION OPERATION WILL BE DETERMINED AND FURNISHED AND INSTALLED BY THE ERECTOR. THESE TEMPORARY SUPPORTS WILL SECURE THE STEEL FRAMING, OR ANY PARTLY ASSEMBLED STEEL FRAMING, AGAINST LOADS COMPARABLE IN INTENSITY TO THOSE FOR WHICH THE STRUCTURE WAS DESIGNED, RESULTING FROM WIND, SEISMIC FORCES AND ERECTION OPERATIONS, BUT NOT THE LOADS RESULTING FROM THE PERFORMANCE OF WORK BY OR THE ACTS OF OTHERS, NOR SUCH UNPREDICTABLE LOADS AS THOSE DUE TO TORNADO, EXPLOSION OR COLLISION. (SECT. 7.9.1 ASC CODE OF STANDARD PRACTICE, 9TH ED.)
WARNING: IN NO CASE SHOULD GALVALUME STEEL PANELS BE USED IN CONJUNCTION WITH LEAD OR COPPER, BOTH LEAD AND COPPER HAVE HARMFUL CORROSION EFFECTS ON THE ALUMINUM ZINC ALLOY COATING WHEN THEY ARE USED IN CONTACT WITH GALVALUME STEEL PANELS, EVEN RUN-OFF FROM COPPER FLASHING, NAILING, OR TUBING ONTO GALVALUME SHOULD BE AVOIDED.

APPROVAL NOTES

- THE FOLLOWING CONDITIONS APPLY IN THE EVENT THAT THESE DRAWINGS ARE USED AS APPROVAL DRAWINGS:
- 1) IT IS IMPERATIVE THAT ANY CHANGES TO THESE DRAWINGS:
 - 2) BE MADE IN CONTRASTING INK.
 - 3) HAVE ALL INSTANCES OF CHANGE CLEARLY INDICATED.
 - 4) BE LEGIBLE AND UNAMBIGUOUS.
 - 5) DATED SIGNATURE IS REQUIRED ON ALL PAGES.
 - 6) MANUFACTURER RESERVES THE RIGHT TO RE-SUBMIT DRAWINGS WITH EXTENSIVE OR COMPLEX CHANGES REQUIRED TO AVOID MISFABRICATION. THIS MAY IMPACT THE DELIVERY SCHEDULE.
 - 7) APPROVAL OF THESE DRAWINGS INDICATES CONCLUSIVELY THAT MBMI METAL BUILDINGS HAS CORRECTLY INTERPRETED THE CONTRACT REQUIREMENTS, AND FURTHER CONSTITUTES AGREEMENT THAT THE BUILDING AS DRAWN, OR AS DRAWN WITH INDICATED CHANGES REPRESENTS THE TOTAL OF THE MATERIALS TO BE SUPPLIED BY MANUFACTURER.
 - 8) ANY CHANGES NOTED ON THE DRAWINGS NOT IN CONFORMANCE WITH THE TERMS AND REQUIREMENTS OF THE CONTRACT BETWEEN MANUFACTURER AND ITS CUSTOMER ARE NOT BINDING ON MANUFACTURER UNLESS SUBSEQUENTLY SPECIFICALLY ACKNOWLEDGED AND AGREED TO IN WRITING BY CHANGE ORDER OR SEPARATE DOCUMENTATION. MANUFACTURER RECOGNIZES THAT RUBBER STAMPS ARE ROUTINELY USED FOR INDICATING APPROVAL, DISAPPROVAL, REJECTION, OR WERE REVIEW OF THE DRAWINGS SUBMITTED. HOWEVER, MANUFACTURER DOES NOT ACCEPT CHANGES OR ADDITIONS TO CONTRACTUAL TERMS AND CONDITIONS THAT MAY APPEAR WITH USE OF A STAMP OR SIMILAR INDICATION OF APPROVAL, DISAPPROVAL, ETC. SUCH LANGUAGE APPLIED TO MANUFACTURER'S DRAWINGS BY THE CUSTOMER, ARCHITECT, ENGINEER, OR ANY OTHER PARTY WILL BE CONSIDERED AS UNACCEPTABLE ALTERATIONS TO THESE DRAWING NOTES, AND WILL NOT ALTER THE CONTRACTUAL RIGHTS AND OBLIGATIONS EXISTING BETWEEN MANUFACTURER AND ITS CUSTOMER.

RECEIVED
JUL 10 2006



The choice in pre-engineered metal buildings
(866) 406-7656
www.mbmi.biz
JOB NO. 23475

955 N.W. 17TH AVE. BLDG. H
DELRAY BEACH, FL 33445

SUP-15019
08/24/06 PC

RECEIVED

JUL 10 2006

Jeff Mazur 6-22-06

10206

GENERAL NOTES

1. Foundation design and construction are not the responsibility of MBM.
2. The building reaction data reports the loads which this building places on the foundation.
3. Anchor bolts shall be installed with a tolerance of $\pm 1/8"$ from the centerline of column. Anchor bolts are to be type A36.
4. Column base plates are designed not to exceed a bearing pressure of 1125 pounds per square inch.

RIGID FRAME REACTIONS (k)

DL + CL + LL

DL + CL + LL

ENDWALL COLUMN REACTIONS (k)

MAXIMUM VERTICAL DL+CL+LL = 7.9

MAXIMUM VERTICAL DL+LL = 3.1

MAXIMUM HORIZONTAL DL+LL = 1.7

BRACING REACTIONS, PANEL SHEAR

WALL - CL

WALL - CL

NOTES FOR REACTIONS

Building reactions are based on

following building data:

WALL (ft)

Length (ft)

Roof Slope (deg)

Dead Load (psf)

Roof Live Load (psf)

Roof Wind Load (psf)

Roof Wind Load (psf)

ANCHOR BOLT SUMMARY

Anchor Loc

Anchor Loc

MBM

METAL BUILDINGS

955 N.W. 17TH AVE.

DELRAY BEACH, FL 33445

TEL.: 800-293-2097

JEFF MAZUR

JEFF MAZUR

6230 CORBETT ST

LAS VEGAS, NV 89130

DATE 5/18/06

ANCHOR BOLT PLAN

OF 8

REV

REV

REV

REV

REV

REV

REV

REV

REV

REV

REV

REV

REV

REV

SUP-15019
08/24/06 PC

REV 1 0 2006

REV 1 0 2006

REV 1 0 2006


REV 1 0 2006

0-22-06

0-22-06

MEMBERS TABLE	
MEMBER	SIZE
P-1	6x25x16
E-1	8x14
E-2	8x14
CB-1	0.25x0.8
CB-2	0.25x0.8

TRIM TABLE	
TRIM	SIZE
RA2003	1/2x3x5
RA2005	1/2x3x5
RA2007	1/2x3x5

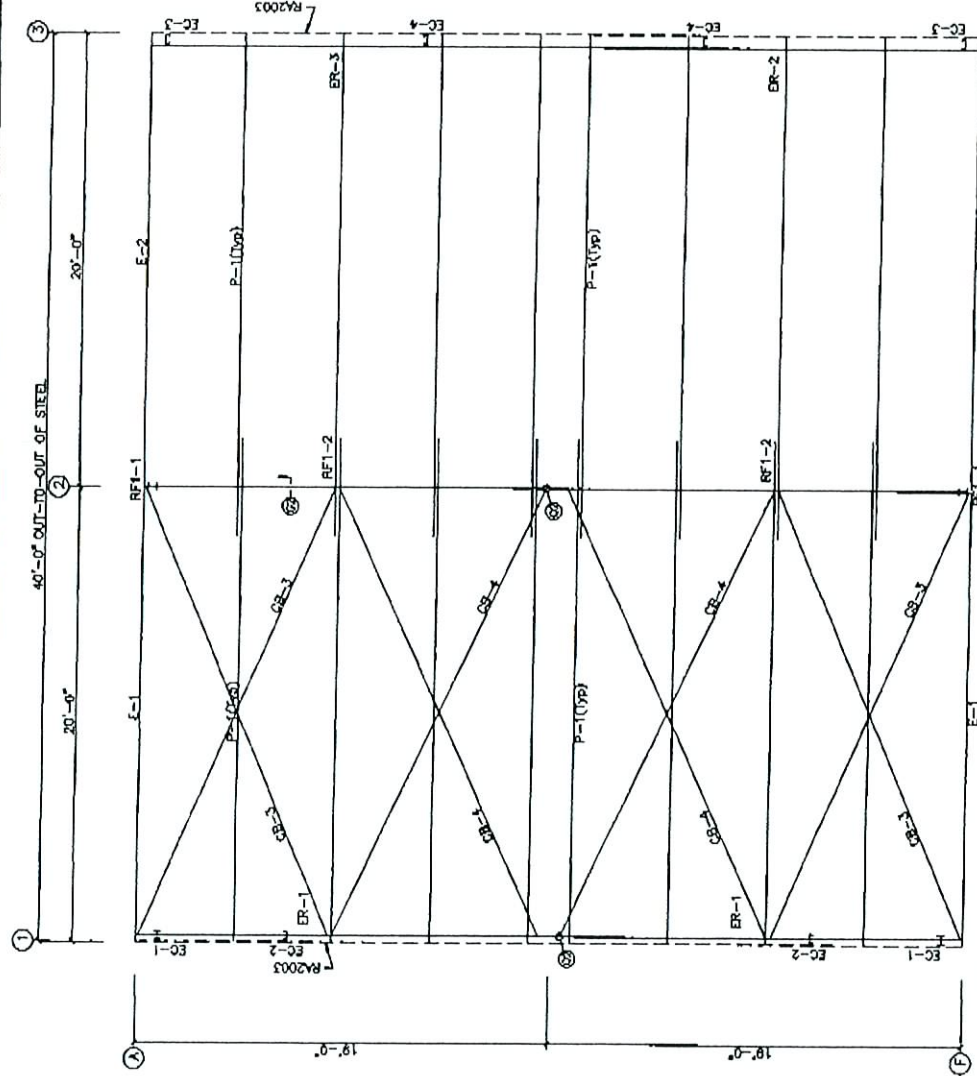

ROOF SHEETING
PANELS: 28 Ga. SX
Galvalume/Plain

ROOF FRAMING PLAN

- GENERAL NOTES:
1. ATTACH ROOF PANELS TO FRAMING MEMBERS WITH #12 S.D. SCREWS AS NOTED:
a. O.C. AT RIDGE CAP & END LAPS.
b. 12" O.C. AT ALL OTHER PURLINS (6" O.C. OVER 110 MPH WIND LOAD).
c. 12" O.C. AT ALL OTHER RAFTERS (6" O.C. OVER 110 MPH WIND LOAD).
 2. USE #14 S.D. SCREWS 24" O.C. (MAX.) AT PANEL SIDE LAPS.
a. 12" O.C. OVER 110 MPH WIND LOAD.
b. 12" O.C. OVER 110 MPH WIND LOAD.
 3. USE #12 S.D. SCREWS 12" O.C. AT ROOF TRIM.
 4. USE #12 S.D. SCREWS AT RAKE ANGLE TO PURLIN.

MEMI
METAL BUILDINGS

955 N.W. 17TH AVE.
BUILDING H
DELRAY BEACH, FL 33445
TEL.: 800-293-2097

JEFF MAZUR

JEFF MAZUR
6230 CORBETT ST
LAS VEGAS, NV 89130


DATE: 5/19/06
DRAWING NO. 23-475

RECEIVED
JUL 10 2006


SUP-15019
08/24/06 PC

RECEIVED
JUL 10 2006

Handwritten signature

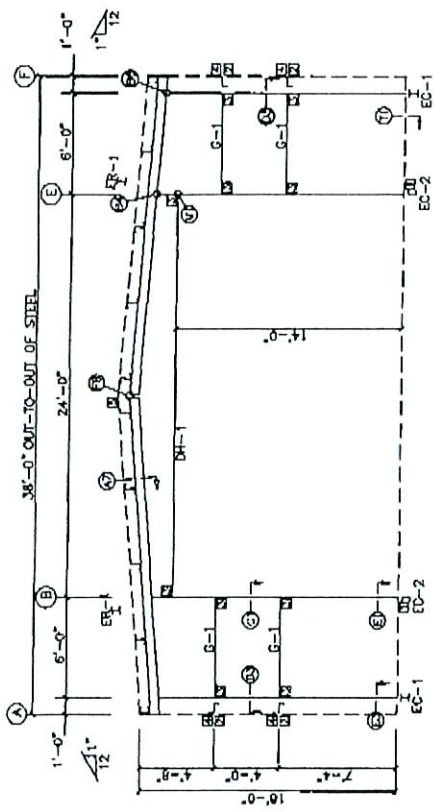

ENDWALL FRAMING: LINE 1

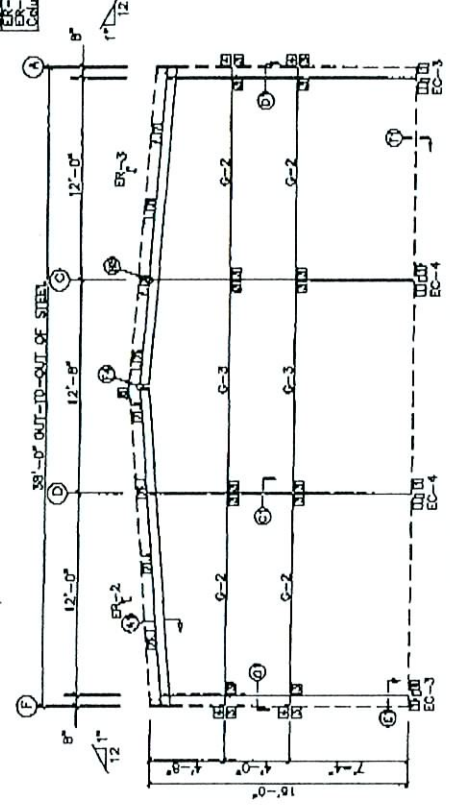


ENDWALL FRAMING: LINE 3

BOLT TABLE			
LINE	LOCATION	QUANTITY	DATE
1 & 3			
ER-1/ER-3		4	4/25
ER-2/ER-3		4	4/25
COLUMBIA		2	4/25


CORRECTION PLATES	
UNE 1 & 3	
OLD MARK/PART	
1	AK400
2	D1
3	AG200
4	SAID05
5	H1
6	H2
7	AG212

NUMBER VALUE	
LINE 1 A 3	
WSSY	WBS41
EC-1	8X35214
EC-2	8X26C16
EC-3	8X26C14
EC-4	WBS41
ER-1	10X25C14
ER-2	10X25C14
EH-1	8X25216
DH-1	8X25216
G-1	8X25216
G-2	8X25216
G-3	8X25216

LINE	TABLE
1	BT-101
2	CT-102
5	BT-101
6	SPB1
7	MT-116
8	JT-101
9	MT-118
10	MT-101

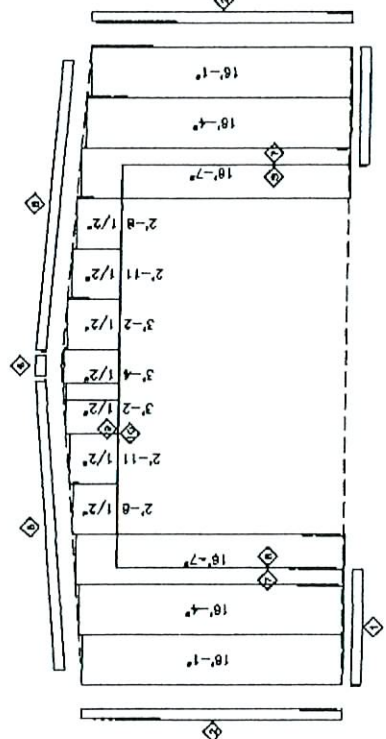

ENDWALL SHEETING & TRIM: LINE 1

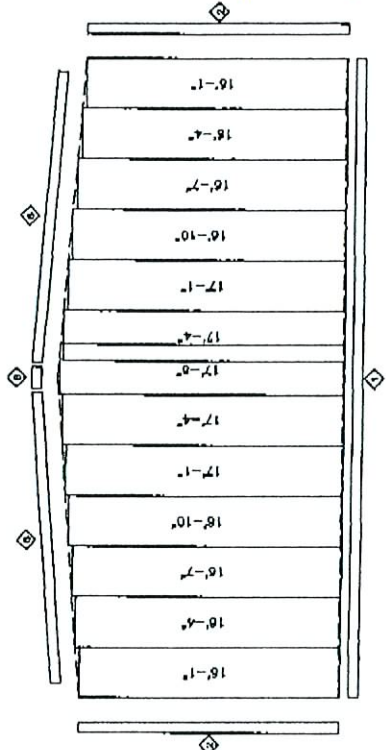

ENDWALL SHEETING & TRIM: LINE 3
PANELS: 26 Gd. SX - Light Stone

NOTE: PANELS ARE USED TO PROVIDE BRACING FOR THE STRUCTURE BY DIAPHRAGM ACTION. REMOVING OR MODIFYING PANELS PROVIDED BY THE MANUFACTURER AS SHOWN ON ERECTION DRAWINGS MAY ADVERSELY AFFECT THE STRUCTURAL INTEGRITY OF THE BUILDING. THE OWNER SHOULD CONSULT THE BUILDING MANUFACTURER OR A PROFESSIONAL ENGINEER BEFORE UNDERTAKING ANY MODIFICATIONS.

GENERAL NOTES:

1. USE BOLT-UP PLATE (W50x4) FOR BRACING (IF REQUIRED)
2. FIELD CUT ENDWALL PANELS AT ROOF PITCH FOR SLOPES GREATER THAN 1:12
3. SEE SIDEWALL DRAWING FOR ADDITIONAL NOTES & SCREW PATTERNS.

MBMI
METAL BUILDINGS

MEMI
METAL BUILDINGS
955 N.W. 17TH AVE.
JEFF MAZUR
6230 CORBET
LAS VEGAS, NV

JEFF MAZUR
JEFF MAZUR
6230 CORBETT ST
LAS VEGAS, NV 89130

DATE	5/18/06	DWG NO	5	OF
ENDWALL FRAMING				

SUP-15019
08/24/06 PC

6-22-66


RECEIVED
JUL 10 2006

SPICE PLATES & BOLTS									
Splice Mark	Quan	--- Bolt ---				Plate Size			
		Top/Bot	Int Type	Dia	Len	Wid	Length		
SP - 1	4	4	0	A325	0.625	2.25	5"	5/8"	1'-7 1/4"
SP - 2	4	4	0	A325	0.625	2.25	5"	5/8"	1'-6 3/4"

✓ FLANGE BRACES: Both Sides (U.N.)
FBXB(1): x=width(in)
B - L2115X12

MARK	MEMBER SIZE TABLE			
	WEB DEPTH	WEB PLATE	FLANGE	FLANGE
RF1-1	63/16.0	0.134	183.1	5x
RF1-2	12.0/12.0	0.134	203.7	5x

INSIDE FLANGE	
W x T x LEN	
5x5/16 x 169.4	5x1/4" x 89.7
	5x5/16 x 113.0

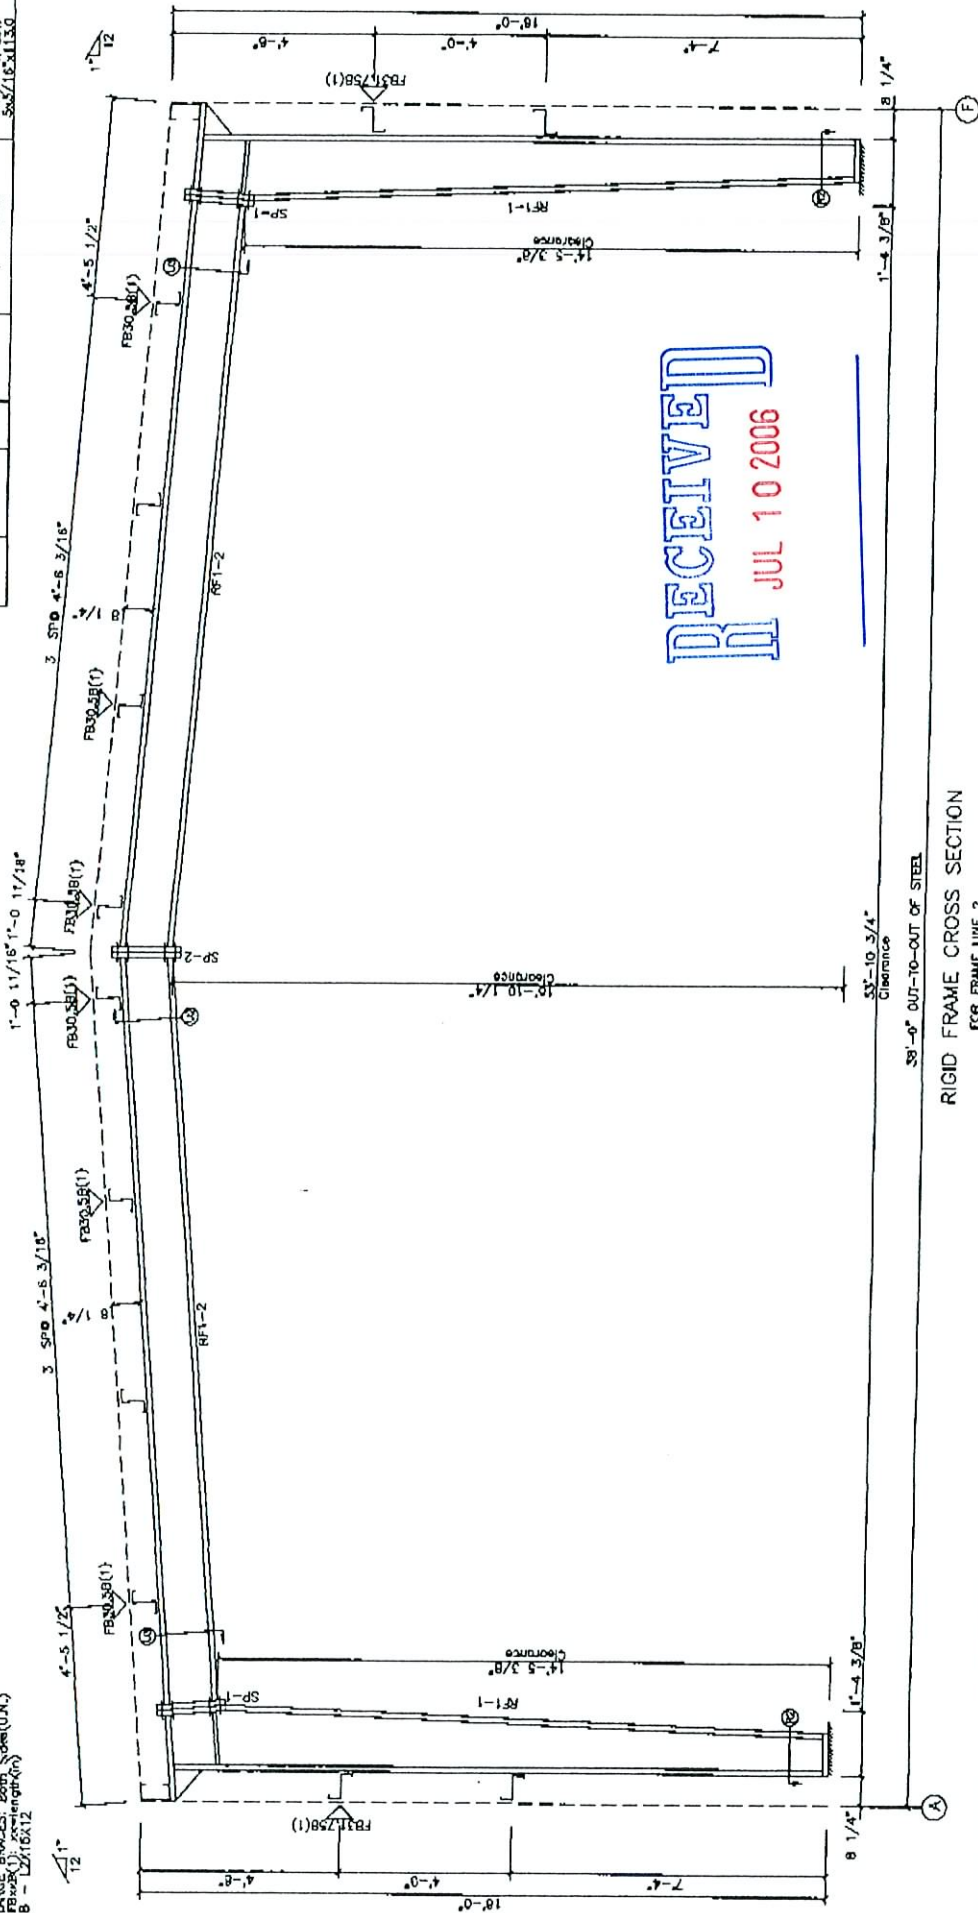

GENERAL NOTES:

- CONSTRUCTION NOTES FOR THE ROAD FRAMES
1. ALL FIELD CONNECTIONS OF PRIMARY FRAMES MEMBERS SHALL BE BOLTED.
 2. ALL A325 H. S. BOLTS AND INSTALLED BY THE TURN OF THE NUT METHOD.
 3. ALL FIELD CONNECTIONS OF SECONDARY FRAMING SHALL BE BOLTED WITH A307 MACHINE BOLTS.
 4. ALL WELDING PROCESSES USED BY MANUFACTURER ARE IN ACCORDANCE WITH SEC. 1.3 OF AWS D 1.1.

MEMI
METAL BUILDINGS

JEFF MAZUR

VIEW!
METAL BUILDINGS

955 N.W. 17TH AVE.
JEFF MAZUR
6230 CORBETT ST
LAS VEGAS, NV 89130

[illegible]









3/16/08	6	OF 8
RIGID FRAME ELEVATION		
		JOB NO 23475

NO NO 23475

SUP-15019
08/24/06 PC

DE
BY
Z
B
C
B
A

0-2206

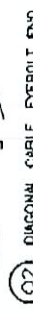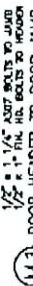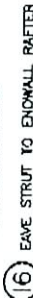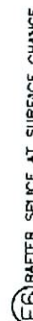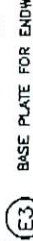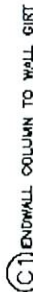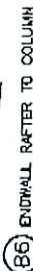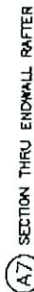


MEMI
METAL BUILDINGS
955 N.W. 17TH AVE.
BUILDING H
DELRAY BEACH, FL 33445
TEL. 888-800-8000

23475

SUP-15019
08/24/06 PC

0
1
2
3
4
5
6
7

08/24/06 PC

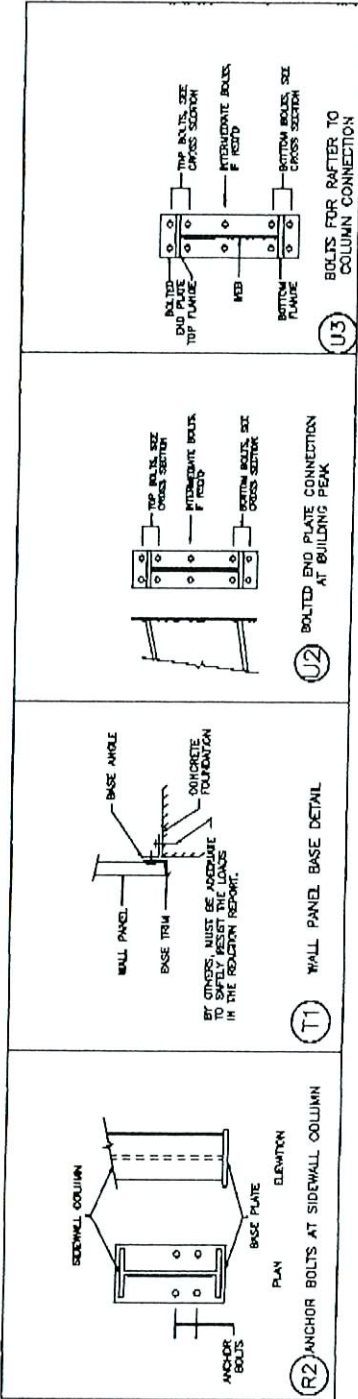

RECEIVED
 JUL 10 2006

MEMI		JEFF MAZUR	
METAL BUILDINGS		JEFF MAZUR	
955 N.W. 17TH AVE.		6250 CORBETT ST	
DELRAY BEACH, FL 33445		LAS VEGAS, NV 89130	
TEL: 800-293-2097		REV	
DATE: 5/18/06		REV	
SHEET NO. 8		OF 8	
Detail Page		JOB NO. 23475	

SUP-15019
08/24/06 PC

[Handwritten signature]
 6-2006