




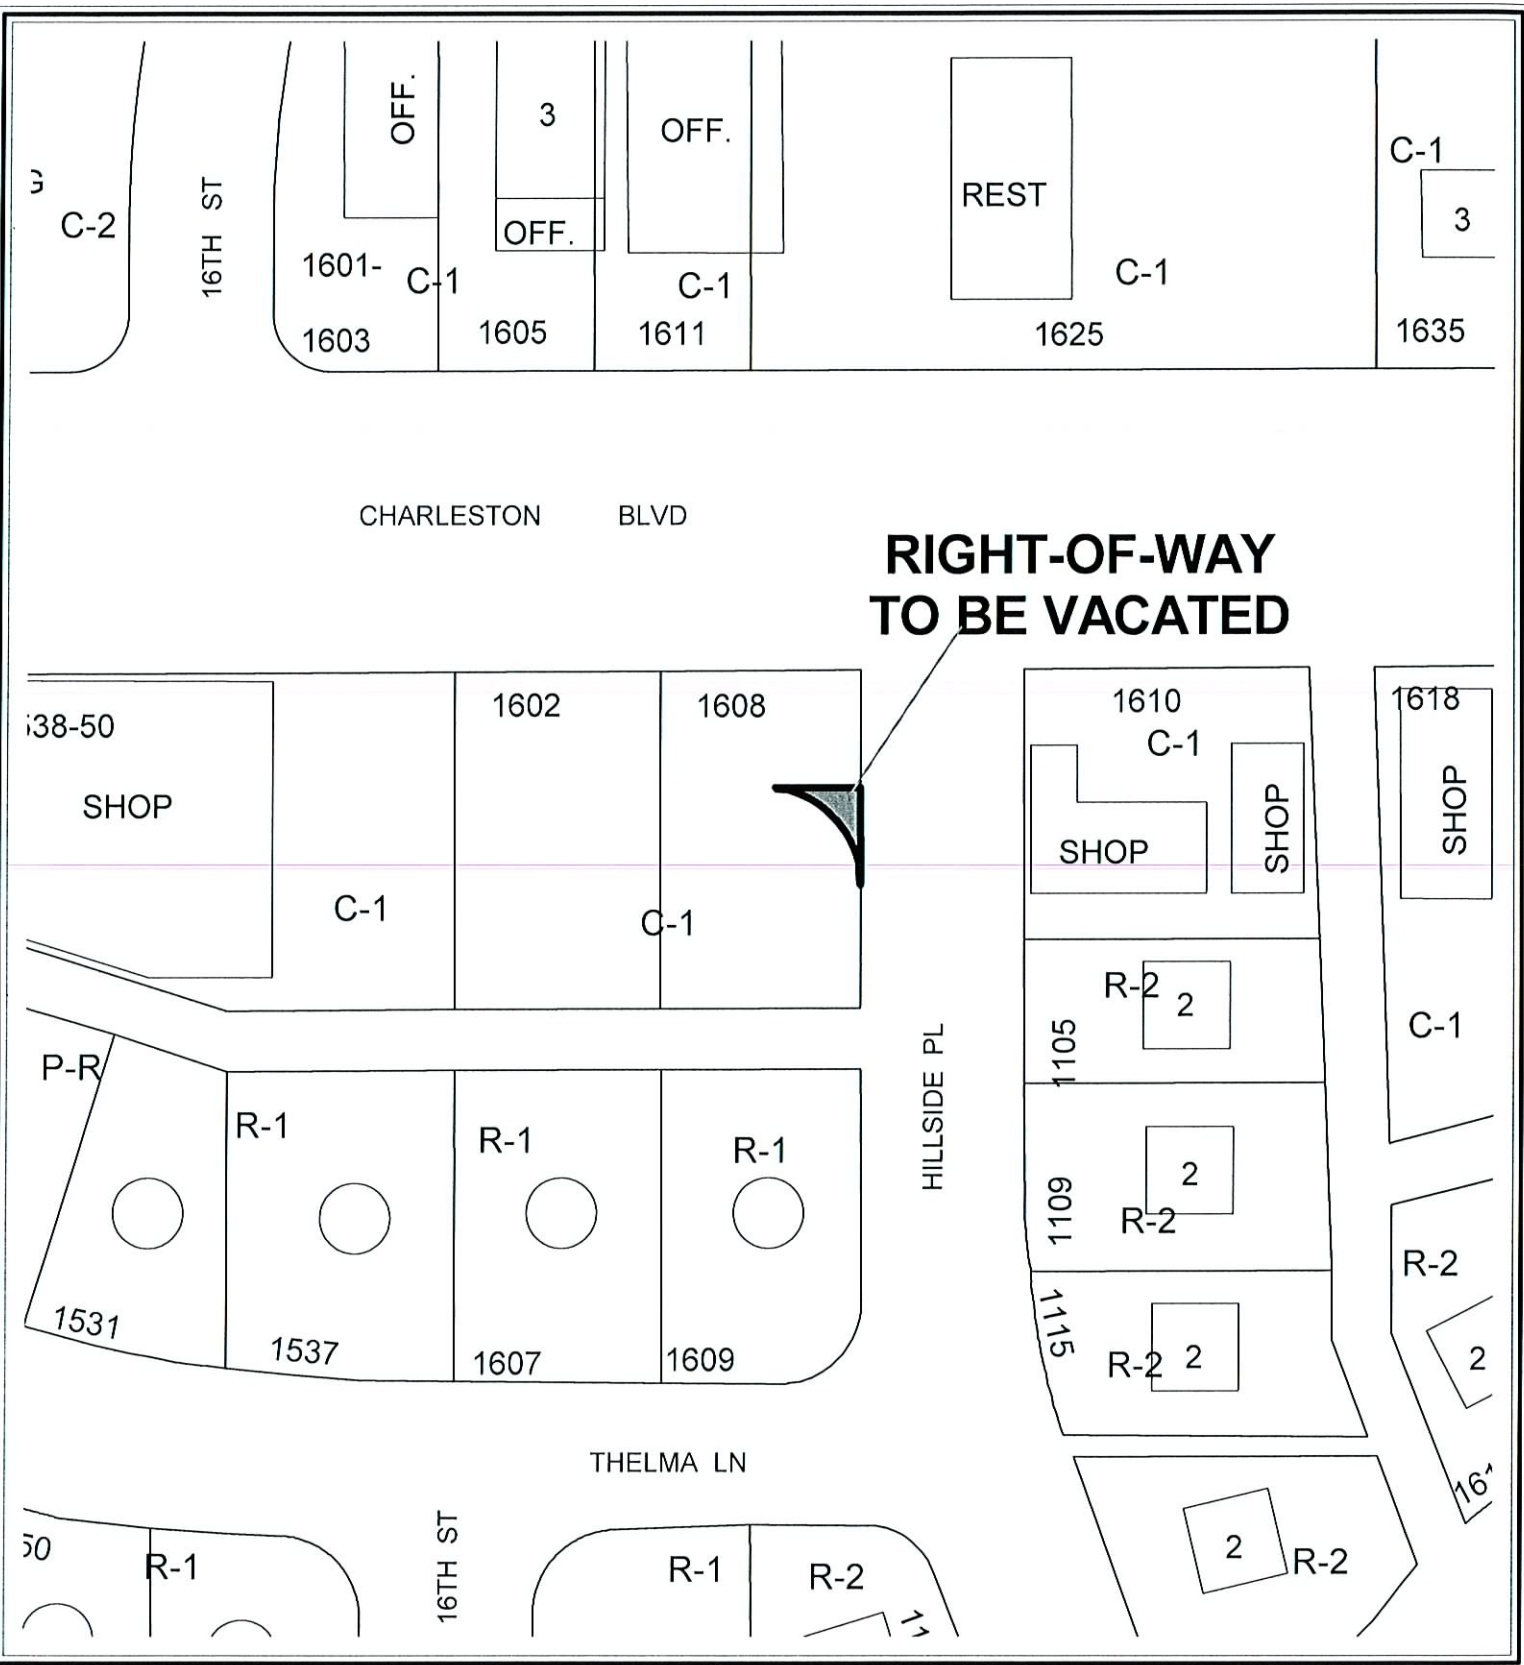

CASE: VAC-15661

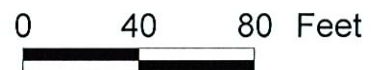

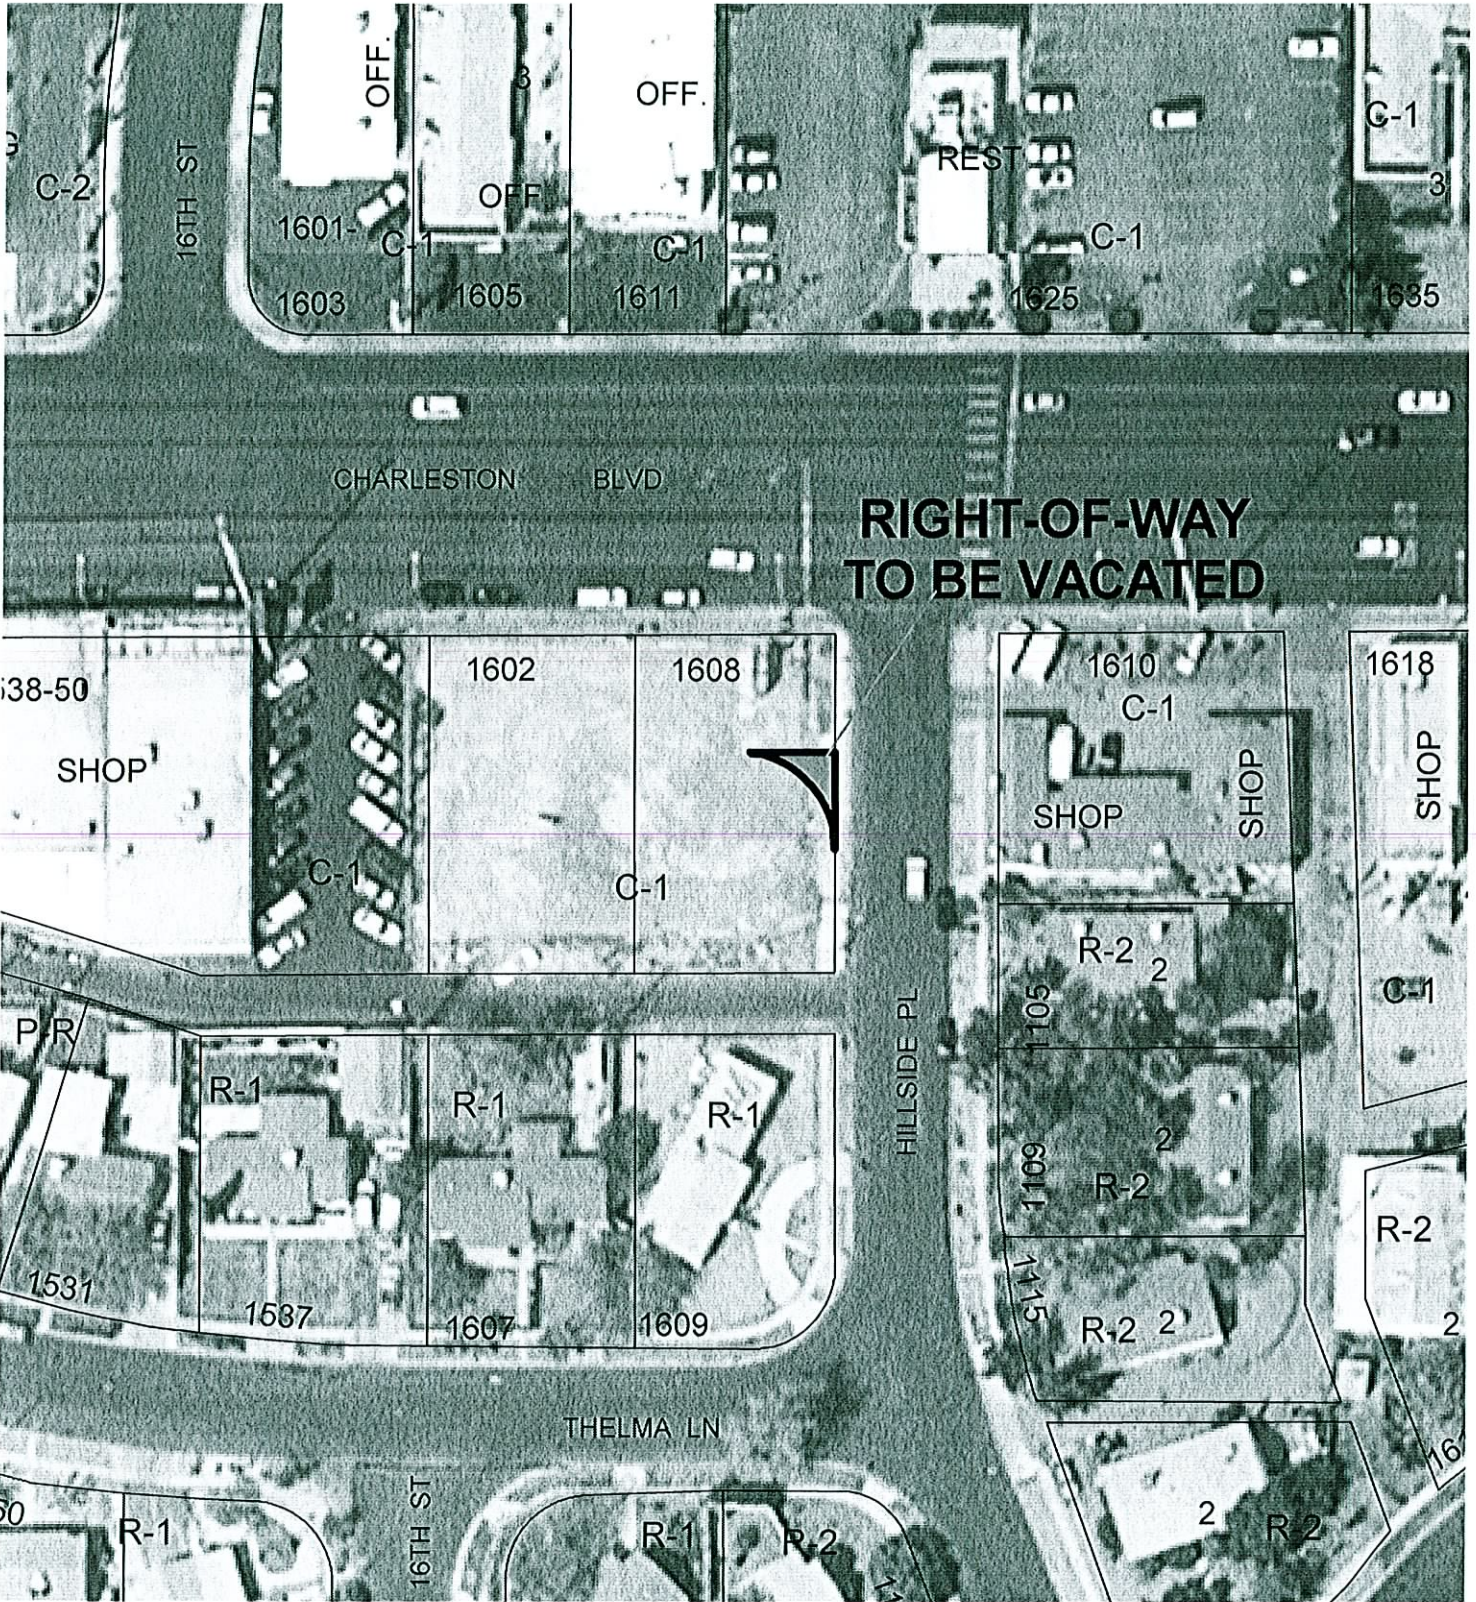

**RIGHT-OF-WAY
TO BE VACATED**



CASE: VAC-15661

