


N:\Engineering\DWGS\662\REVISION-Improvement-w-garages\Encroachment Exhibit.dwg

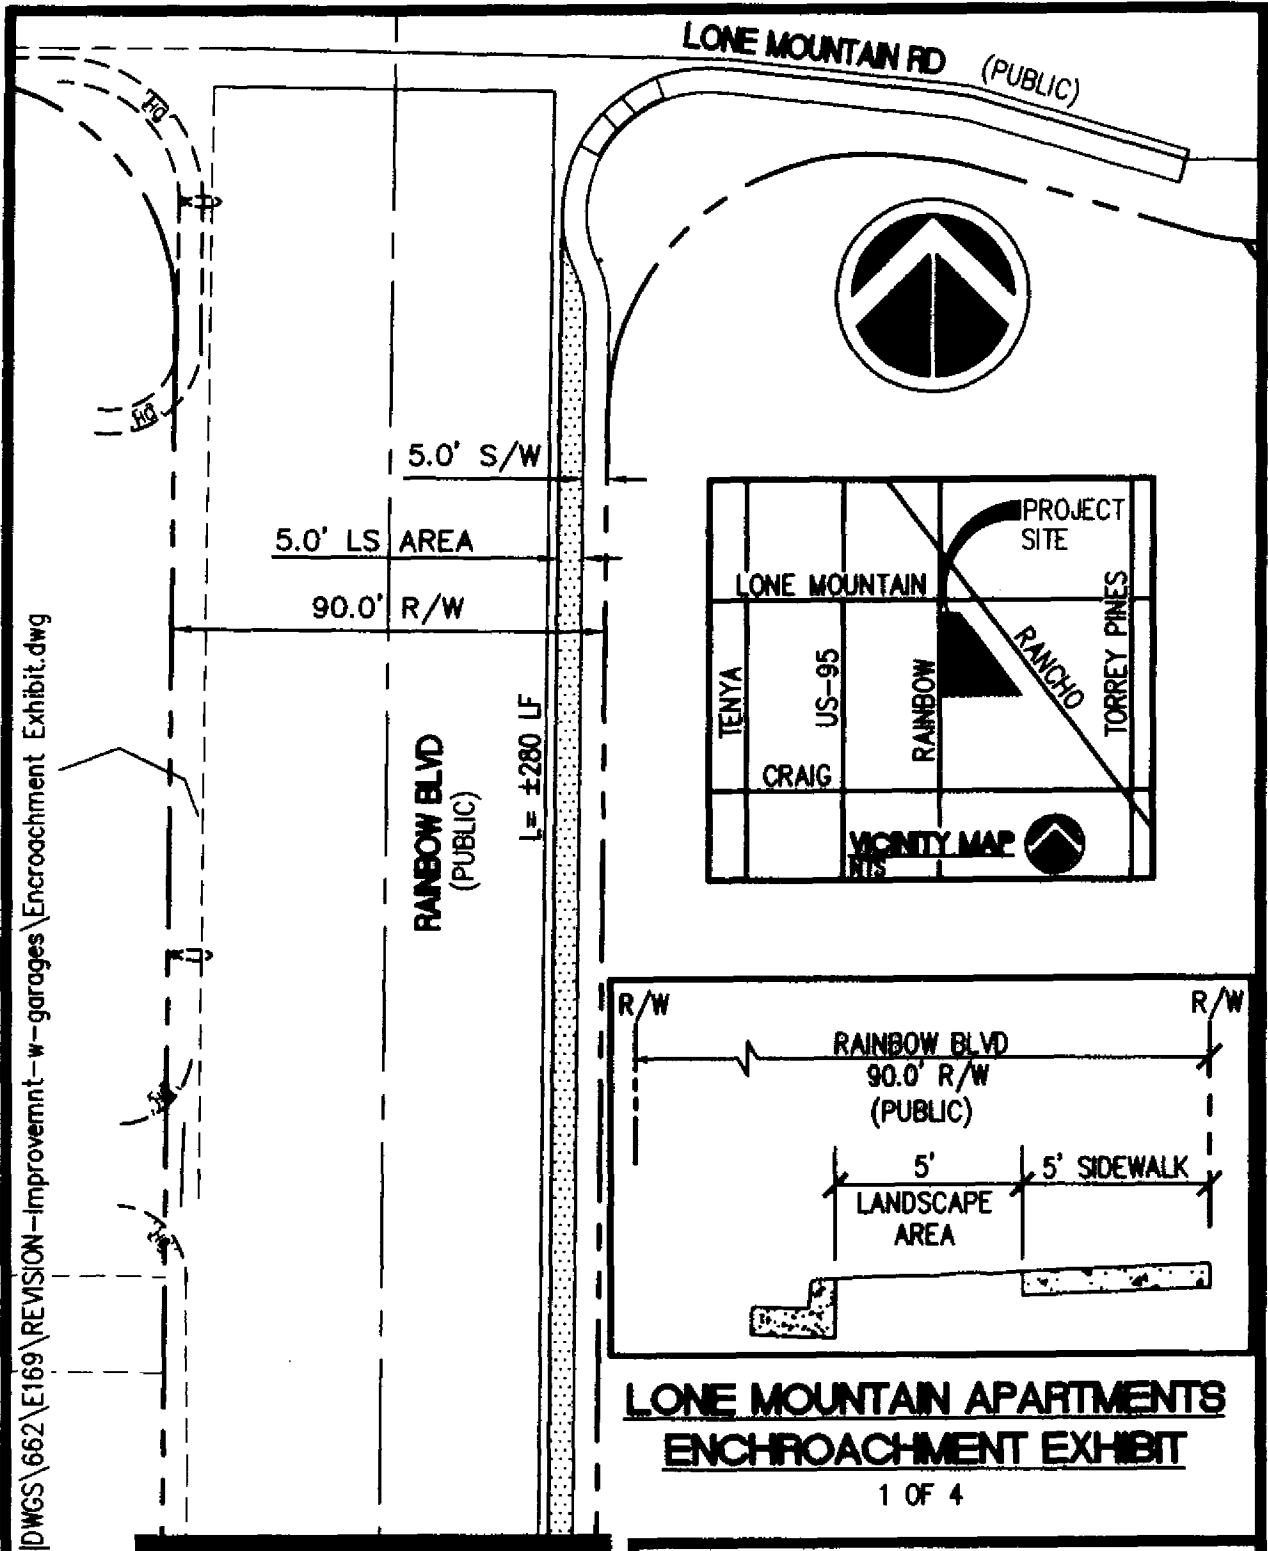

CONTINUE SHEET 2 OF 4

EXHIBIT "A"

**LONE MOUNTAIN APARTMENTS
ENCHROACHMENT EXHIBIT**
1 OF 4

