



PLANNING & DEVELOPMENT DEPARTMENT

STATEMENT OF FINANCIAL INTEREST

SDR-17298

Case Number: _____ APN: 162-03-801-018

Name of Property Owner: Stanley M. Zurawski Jr. IRA

Name of Applicant: Republic Services of Southern Nevada

To the best of your knowledge, does the Mayor or any member of the City Council or Planning Commission have any financial interest in this or any other property with the property owner, applicant, the property owner or applicant's general or limited partners, or an officer of their corporation or limited liability company?

☐ Yes

☒ No

If yes, please indicate the member of the City Council or Planning Commission who is involved and list the name(s) of the person or persons with whom the City Official holds an interest. Also list the Assessor's Parcel Number if the property in which the interest is held is different from the case parcel.

City Official: _____

Partner(s): _____

APN: _____


Signature of Property Owner: _____

Print Name: _____

Subscribed and sworn before me


This 2nd day of October, 2006

R.M. Difuntorum
Notary Public in and for said County and State

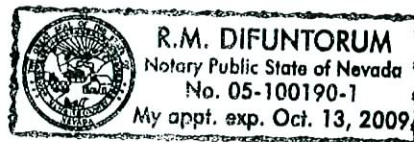

CURVE TABLE				

LINE TABLE				

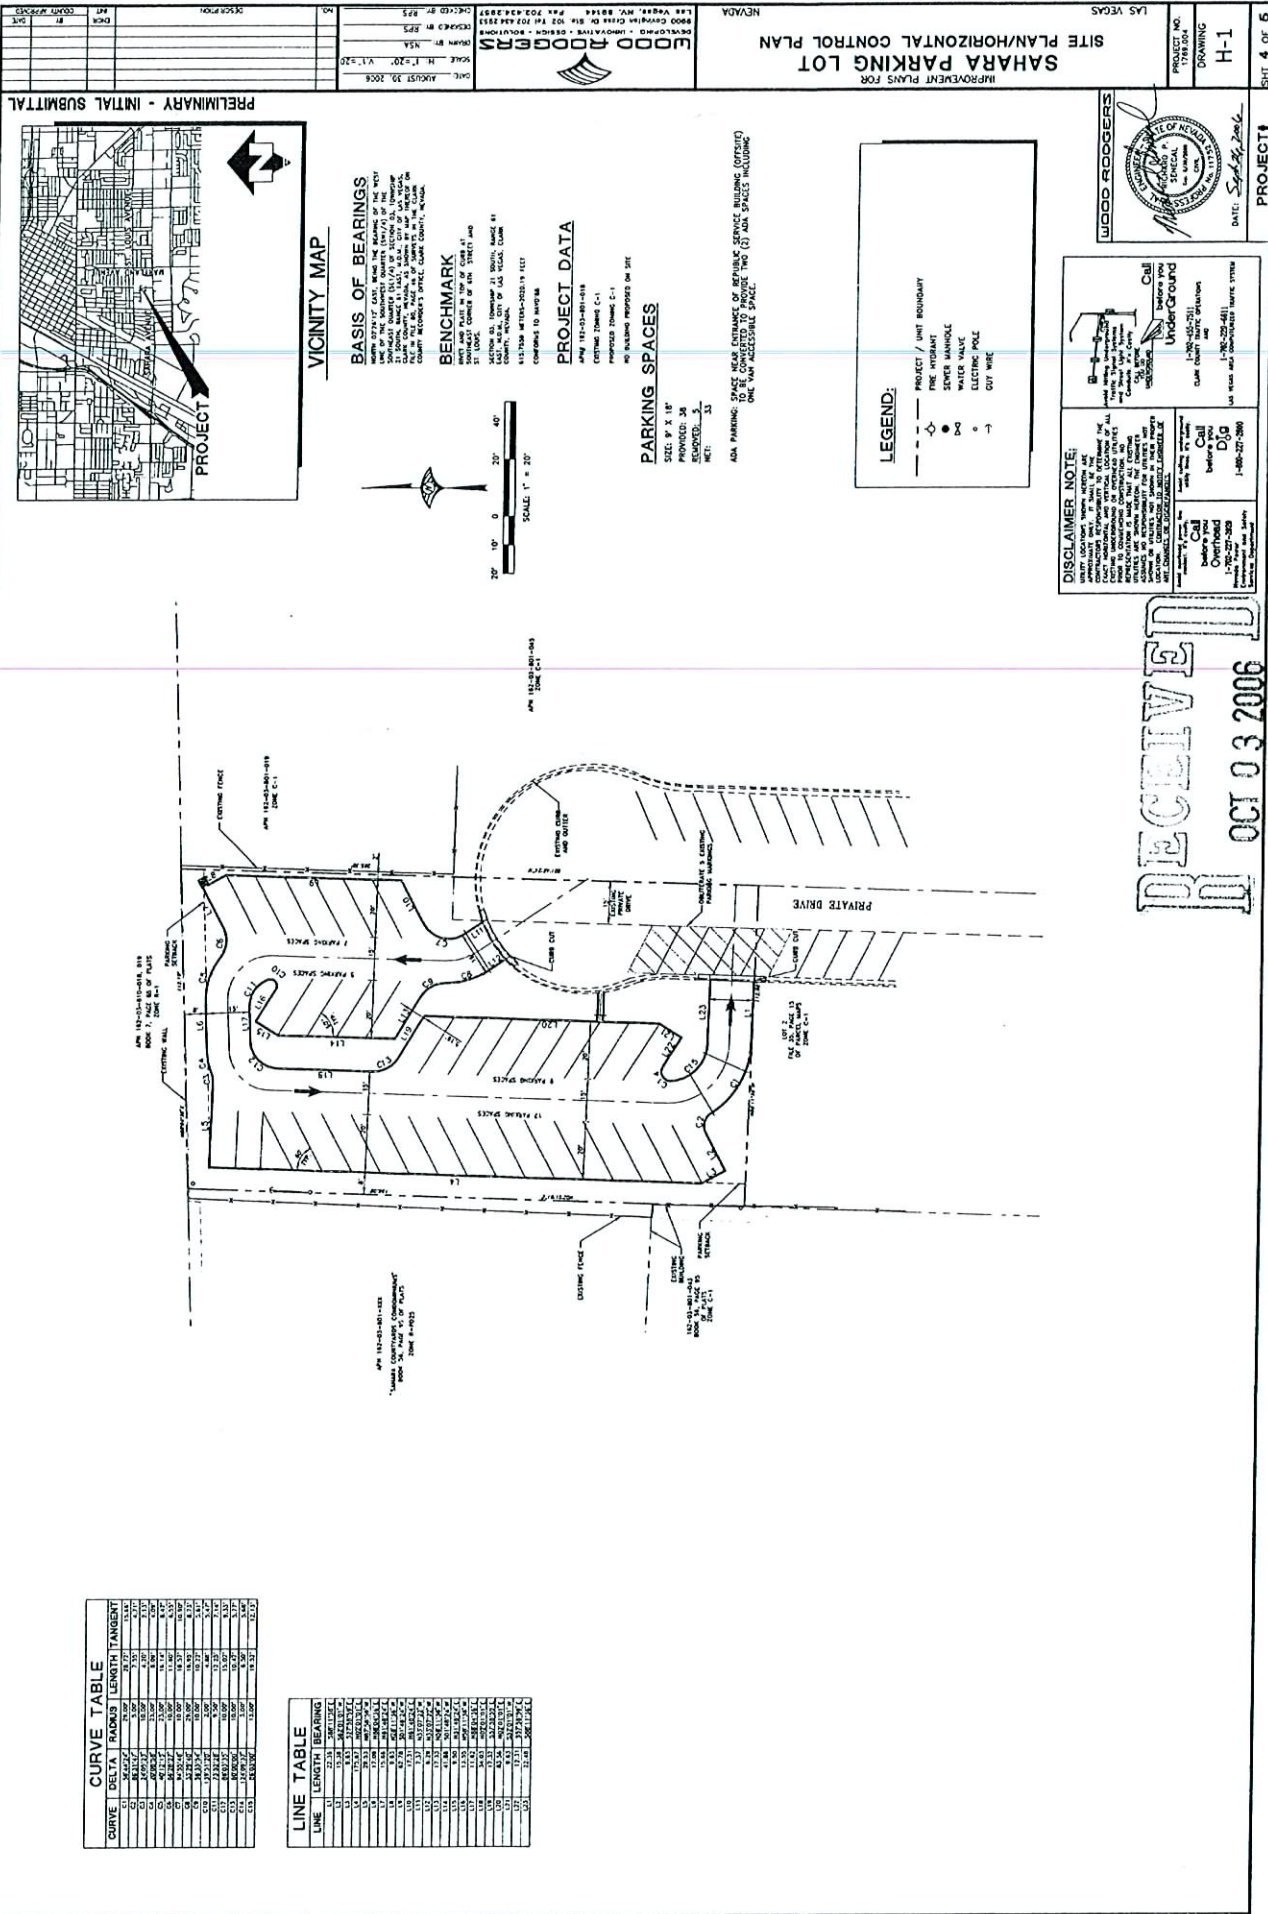


RECEIVED
OCT 03 2006

DISCLAIMER NOTE:


WOOD ROGERS
REGISTERED PROFESSIONAL ENGINEER
STATE OF NEVADA
DATE: September 2006


SAHARA PARKING LOT
IMPROVEMENT PLANS FOR
SITE PLAN/HORIZONTAL CONTROL PLAN
NEVADA
LAS VEGAS
DRAWING H-1
SHEET 4 OF 5

SDR-17298
11/16/06 PC

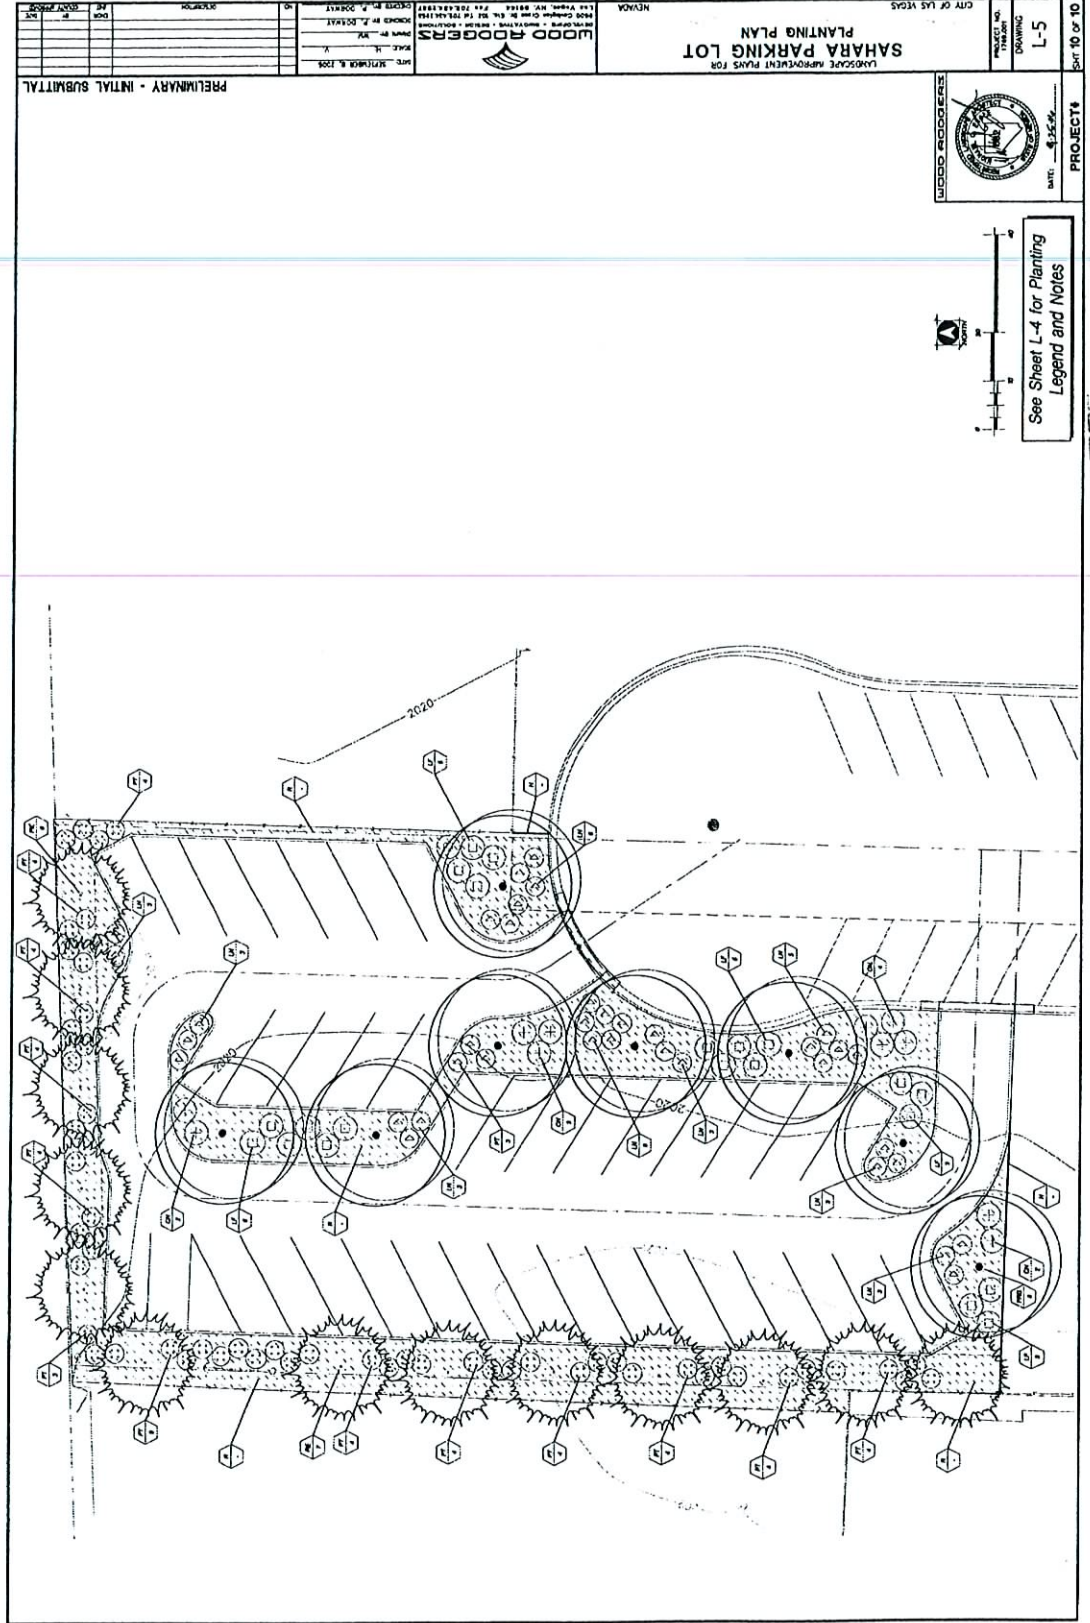

RECEIVED
OCT 03 2006

SDR-17298
11/16/06 PC

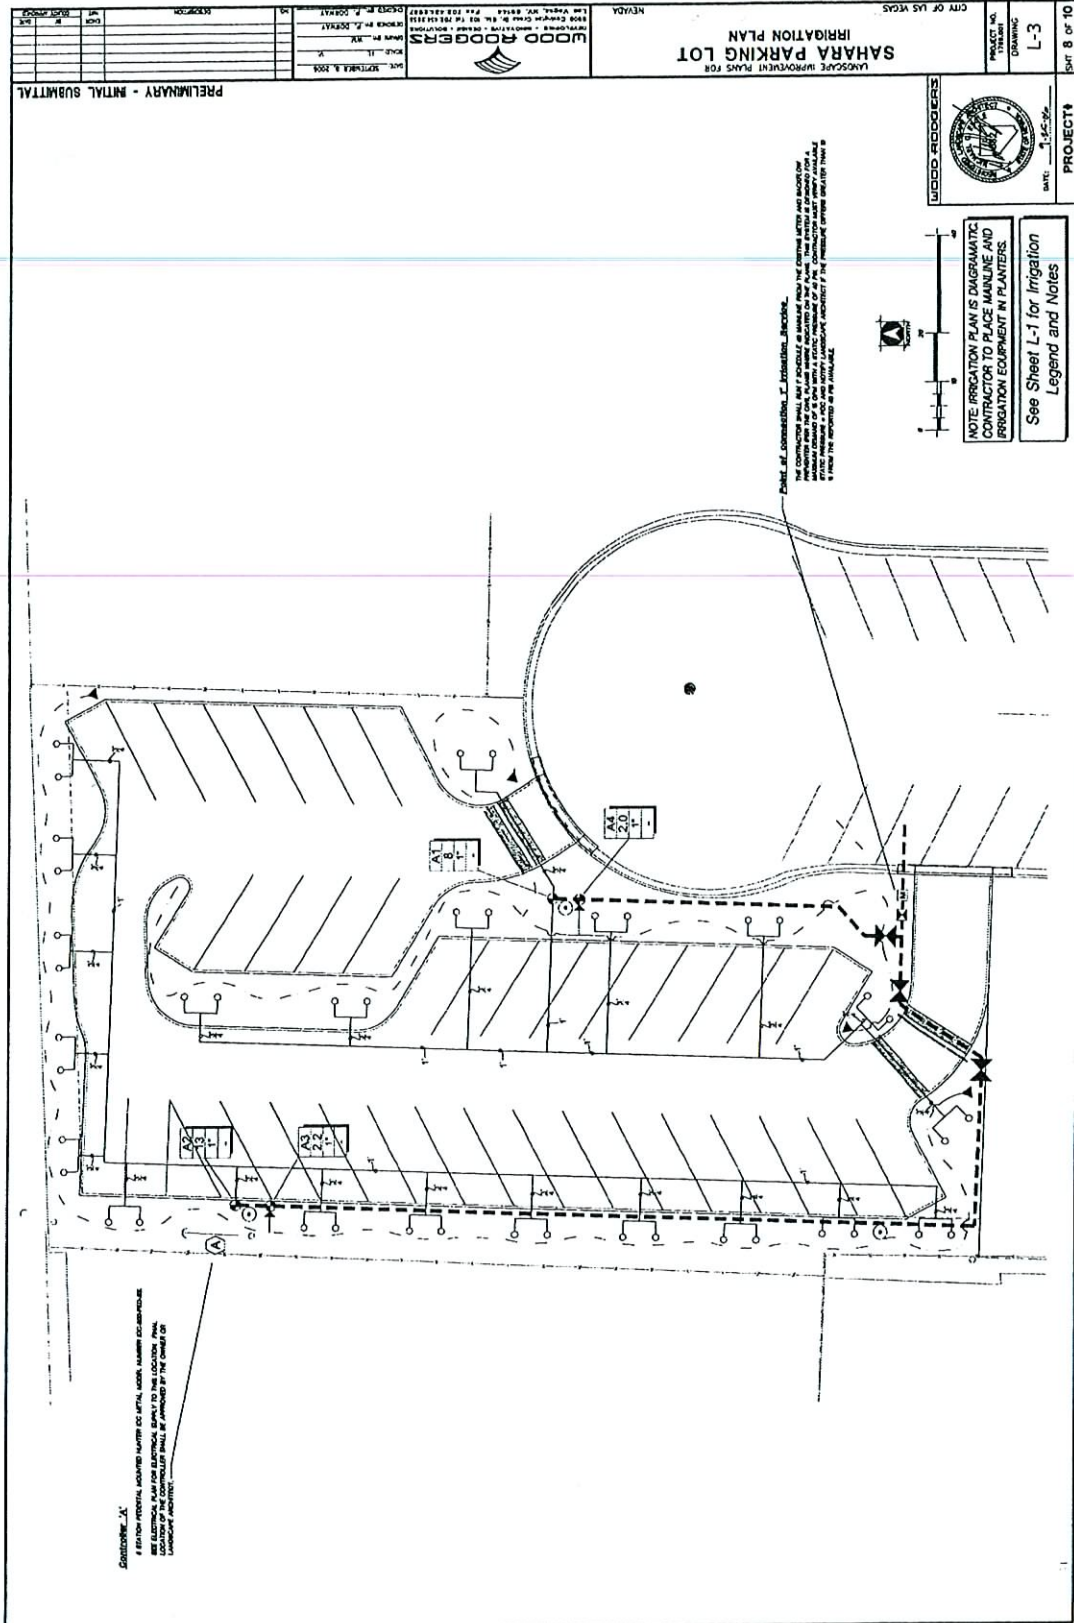

RECEIVED
OCT 03 2006



SDR-17298
11/16/06 PC

PROJECT NO. L-3 DRAWING		CITY OF LAS VEGAS PROJECT NO. L-3 DRAWING	SHEET 8 OF 10 PROJECT 1

[illegible]



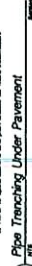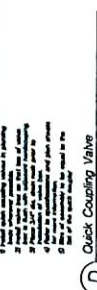[illegible]

RECEIVED
OCT 03 2006

SDR-17298
11/16/06 PC

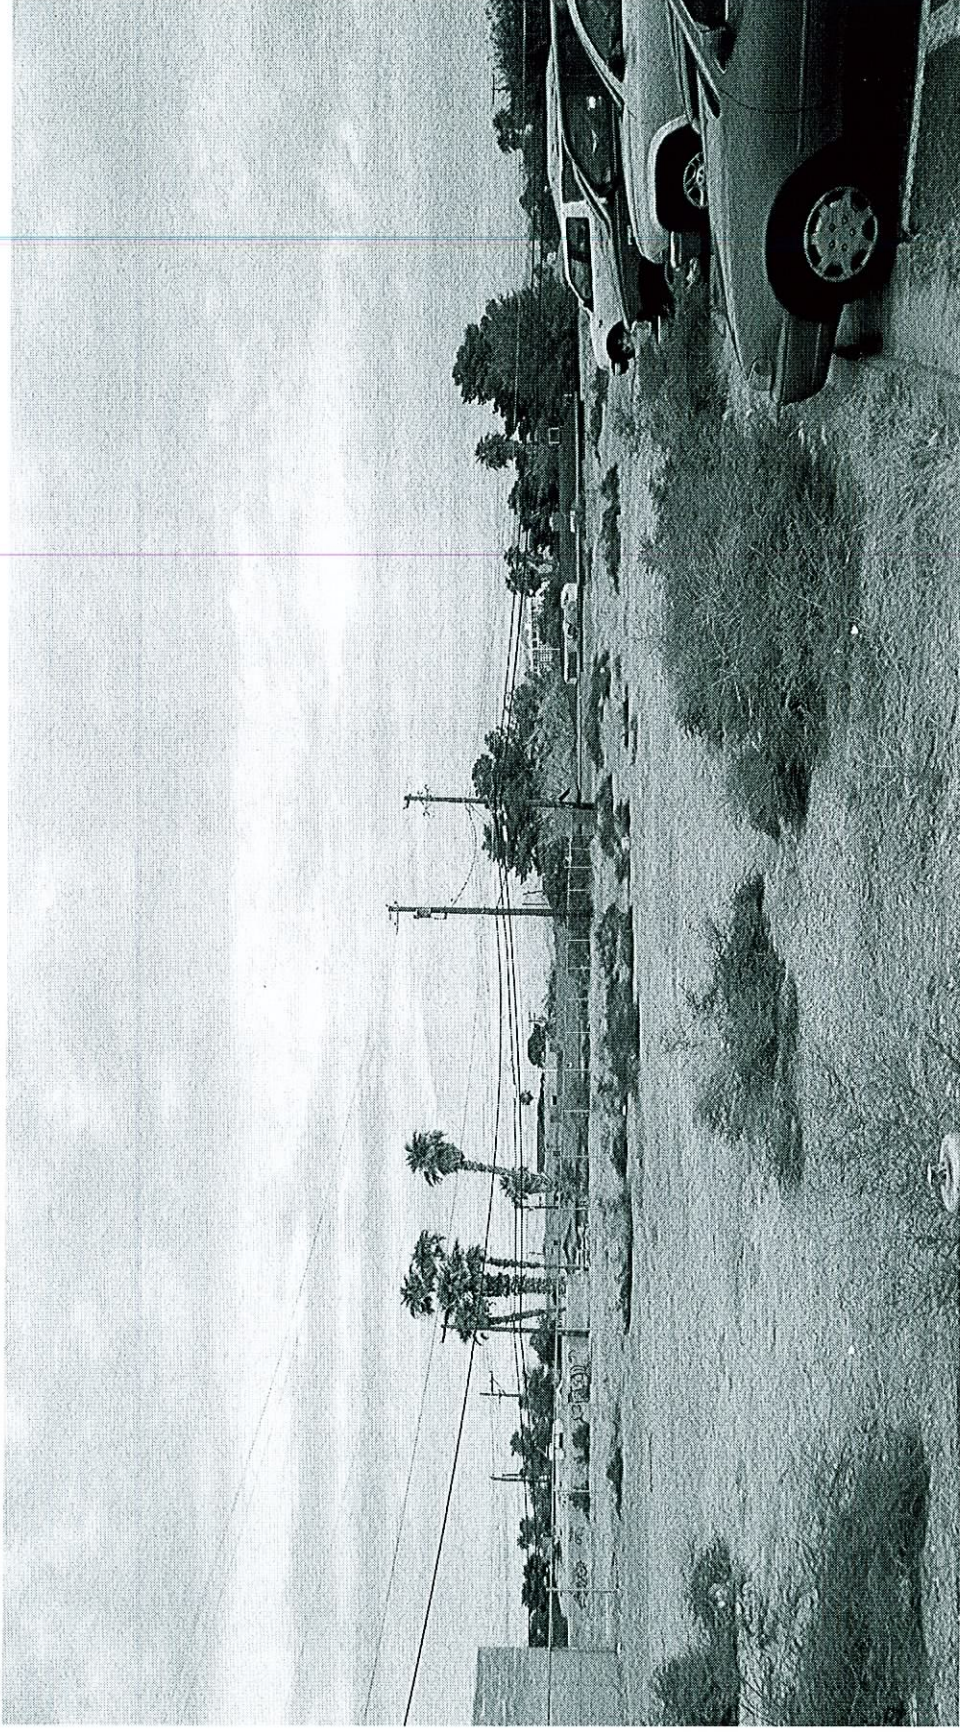

SDR-17298 - APPLICANT: REPUBLIC SERVICES OF SOUTHERN NEVADA - OWNER: PREMIER TRUST OF NEVADA

NORTH SIDE OF SAHARA AVENUE, APPROXIMATELY 600 FEET EAST OF 6TH STREET
NOVEMBER 16, 2006 PLANNING COMMISSION

10/10/06



SDR-17298 - APPLICANT: REPUBLIC SERVICES OF SOUTHERN NEVADA - OWNER: PREMIER TRUST OF NEVADA
NORTH SIDE OF SAHARA AVENUE, APPROXIMATELY 600 FEET EAST OF 6TH STREET
NOVEMBER 16, 2006 PLANNING COMMISSION

10/10/06