



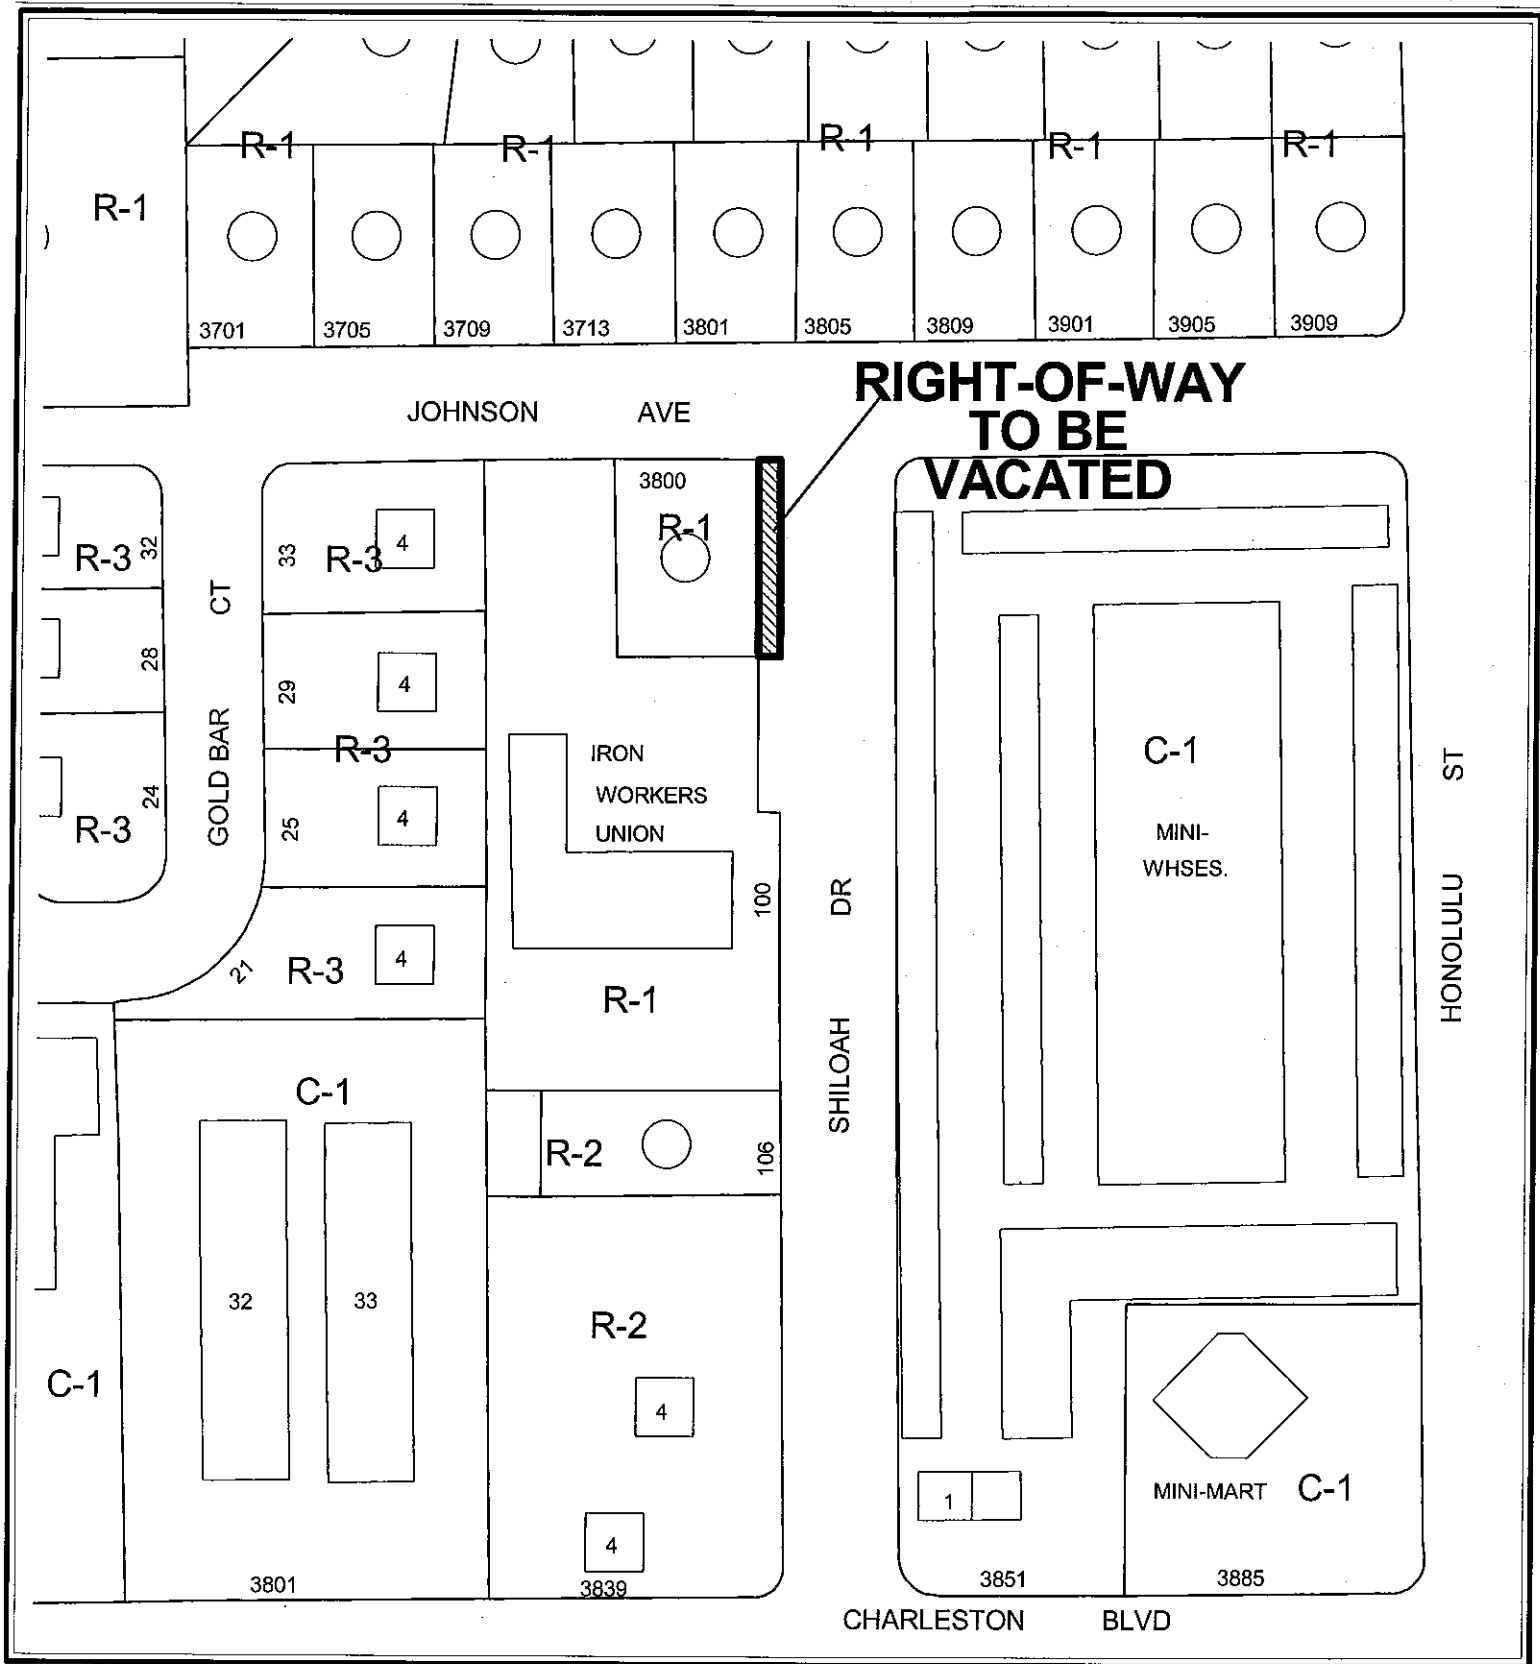

CASE: VAC-13269



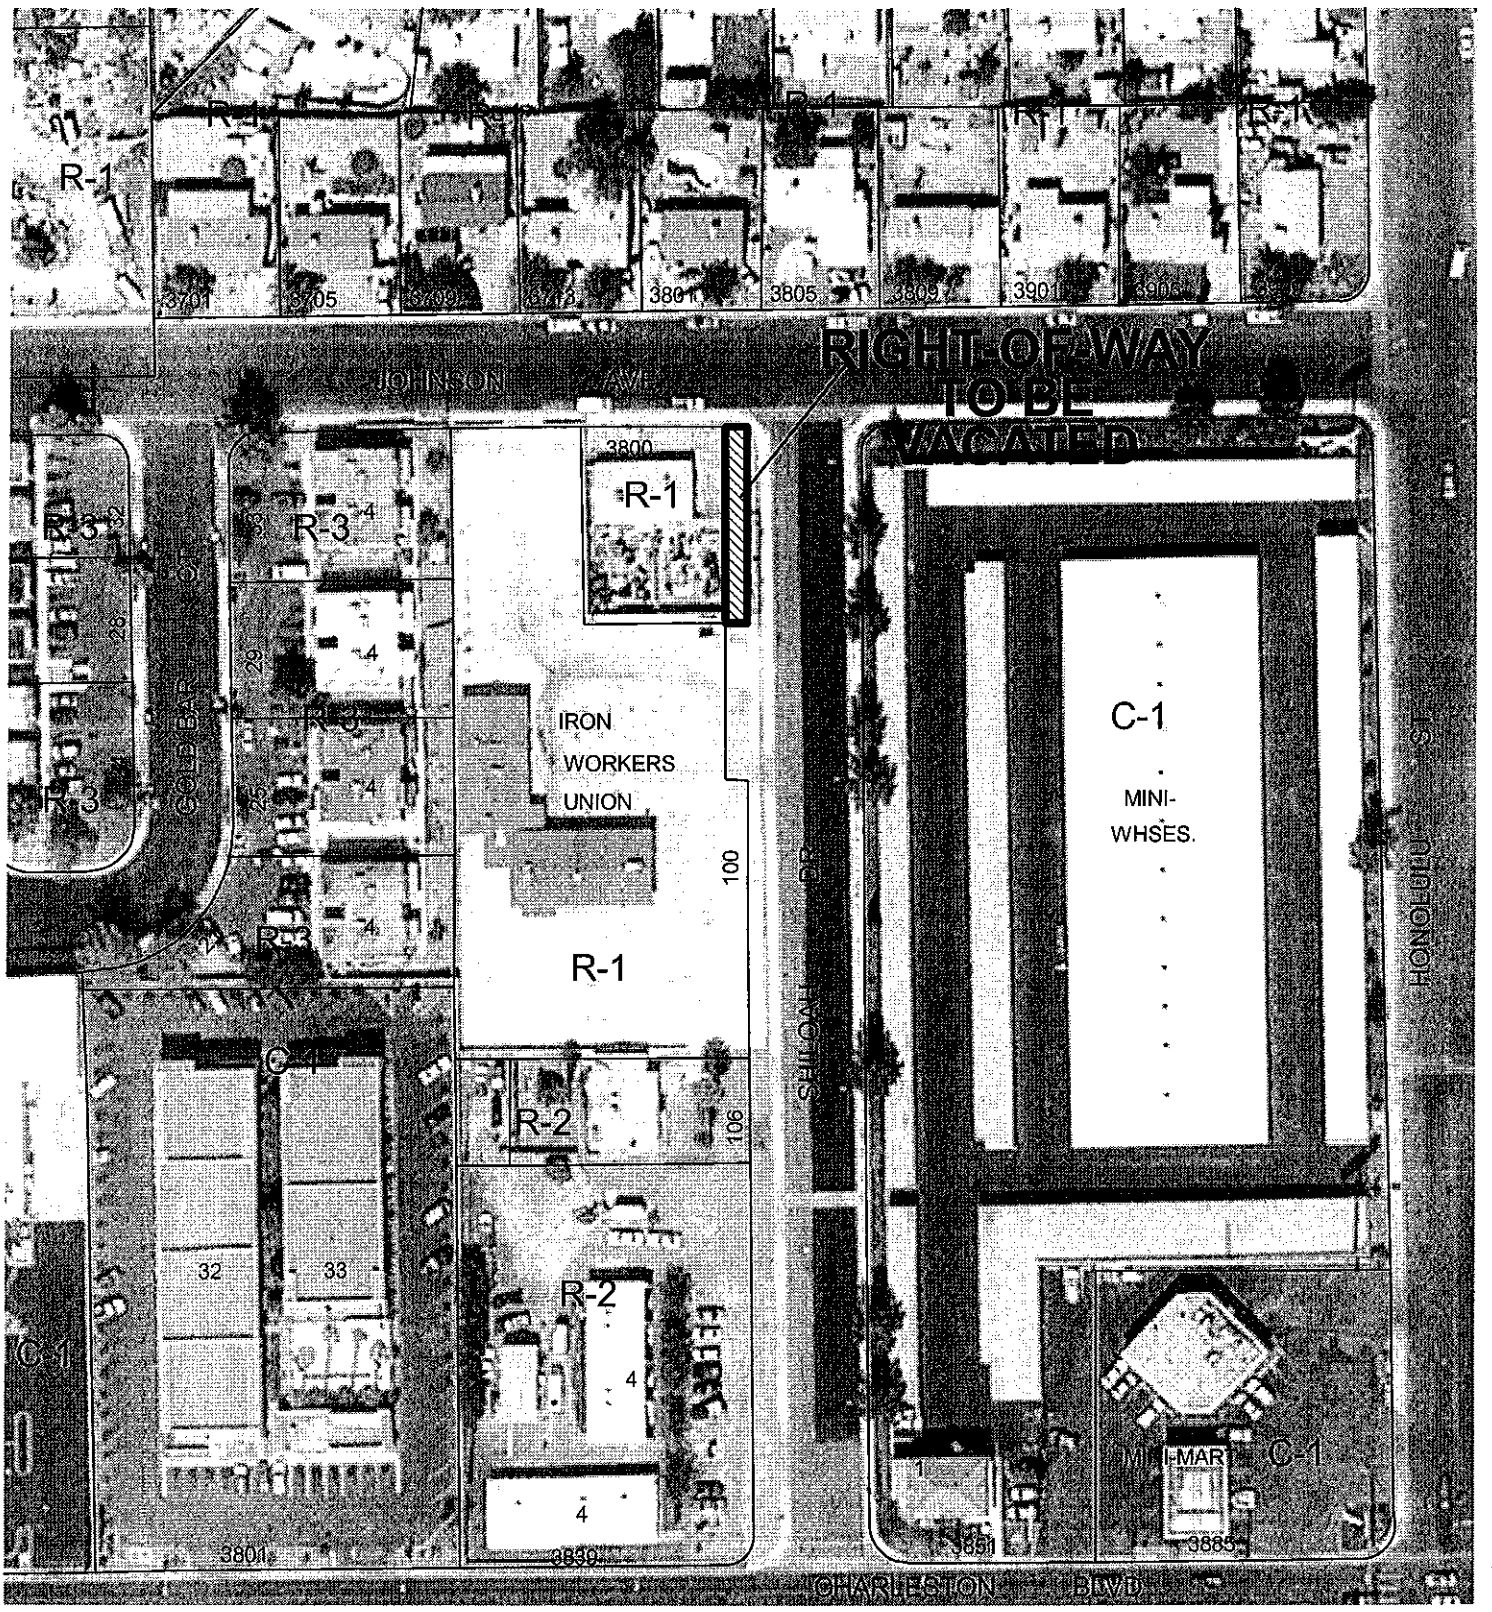

CASE: VAC-13269

