




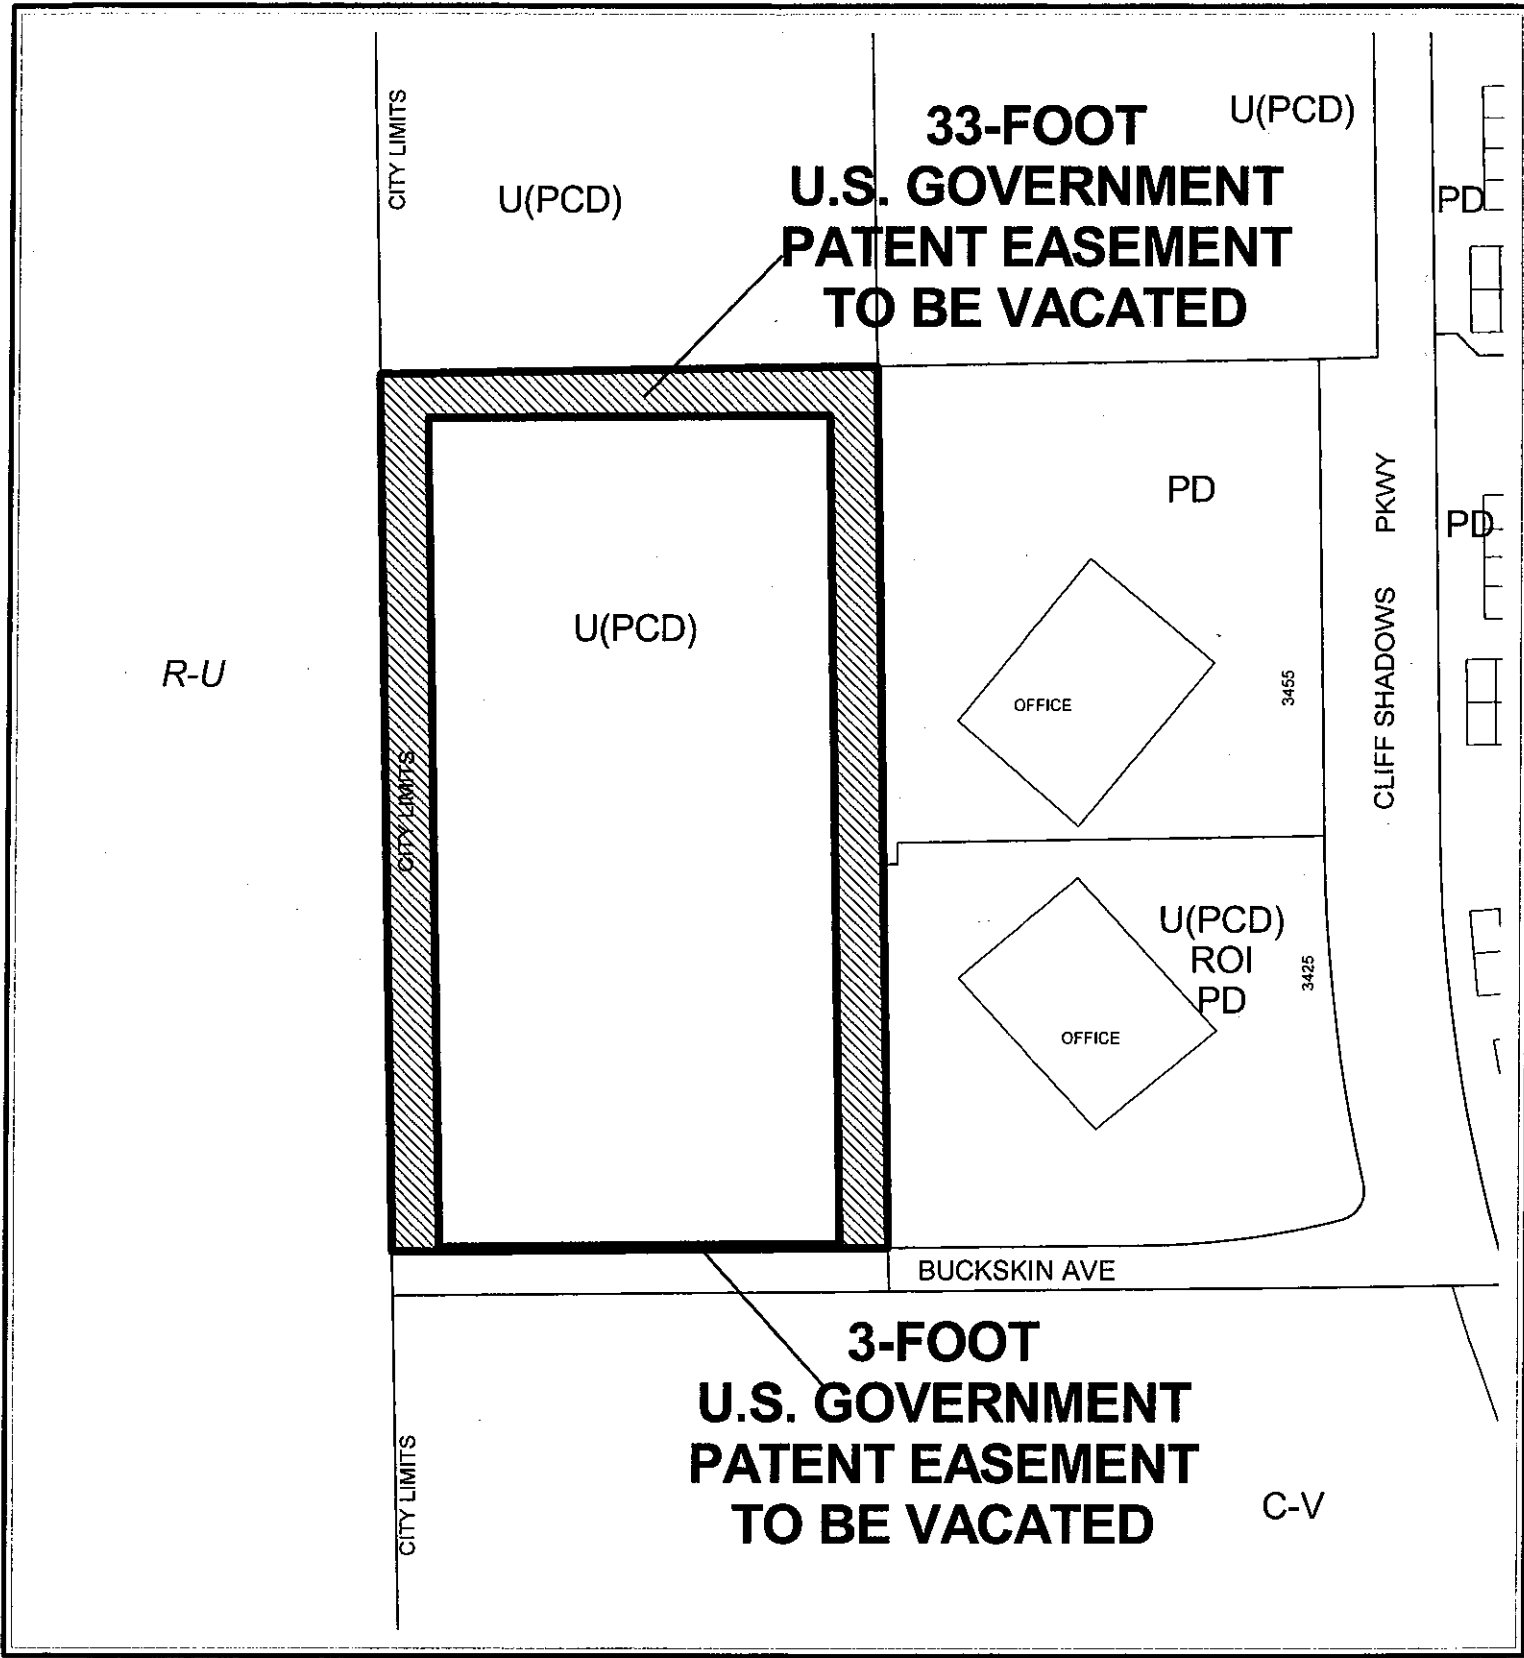

CASE: VAC-12255

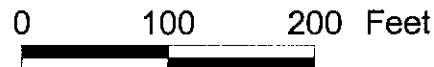

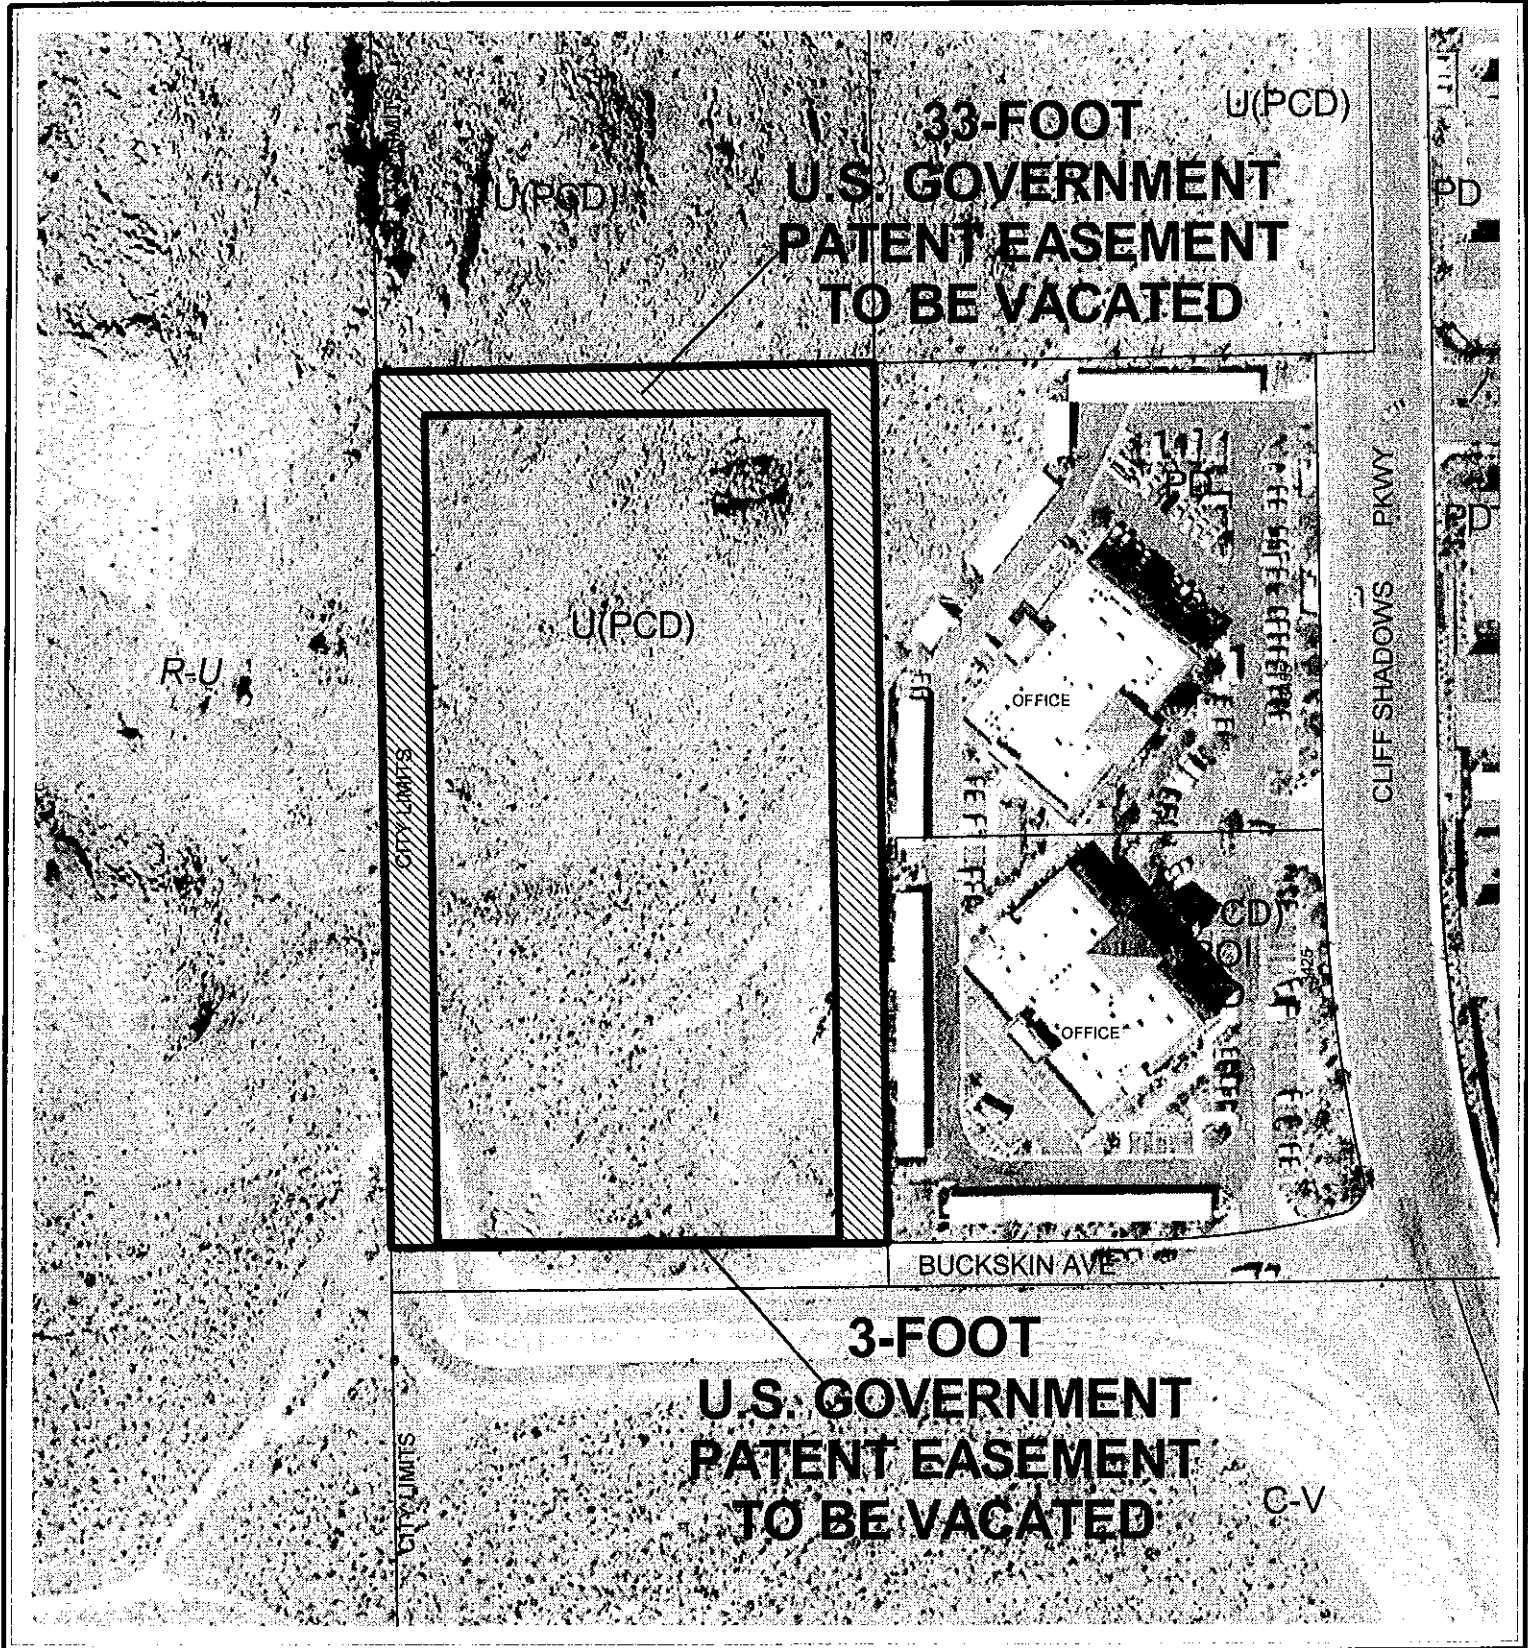

0 100 200 Feet

CASE: VAC-12255

