


NORTH

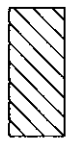

AREA OF ENCROACHMENT
PROPOSED LANDSCAPING
AREA

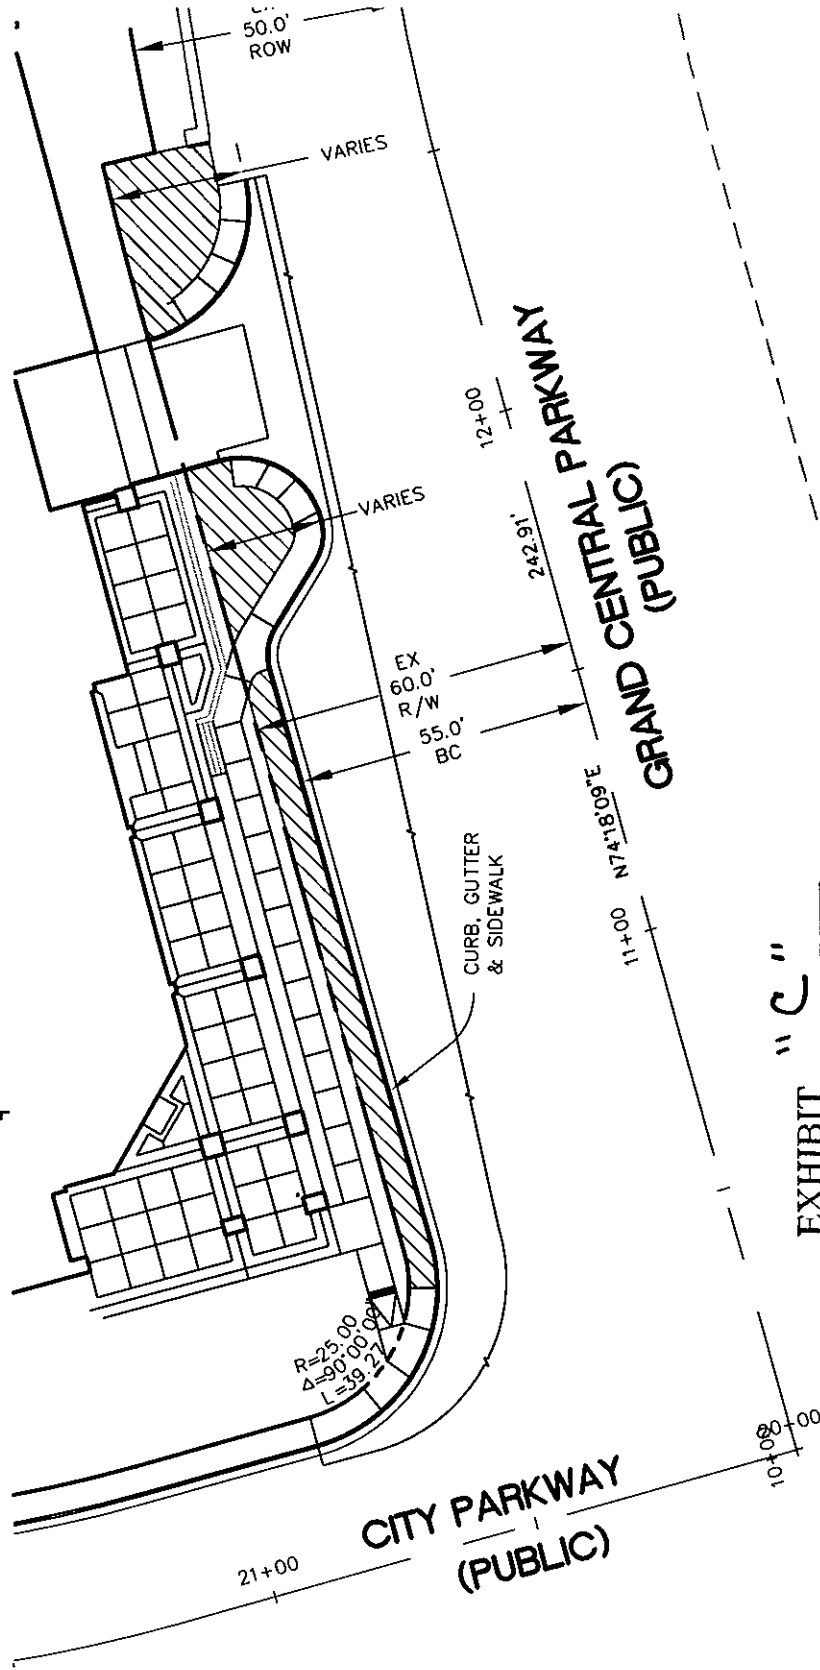


EXHIBIT "C"

TRC

Customer- Focused Solutions

BV Engineering Nevada

8395 W. SUNSET ROAD
Suite 190
Las Vegas, NV 89113
Tel: 702-650-0572
Fax: 702-307-4222
Web: trcsolutions.com

Project: MOLASKY CORPORATE CENTER
AREA OF ENCROACHMENT

Project No: 613.002 Date: 9-26-06 Fig. No: 3