





CASE: VAC-18045

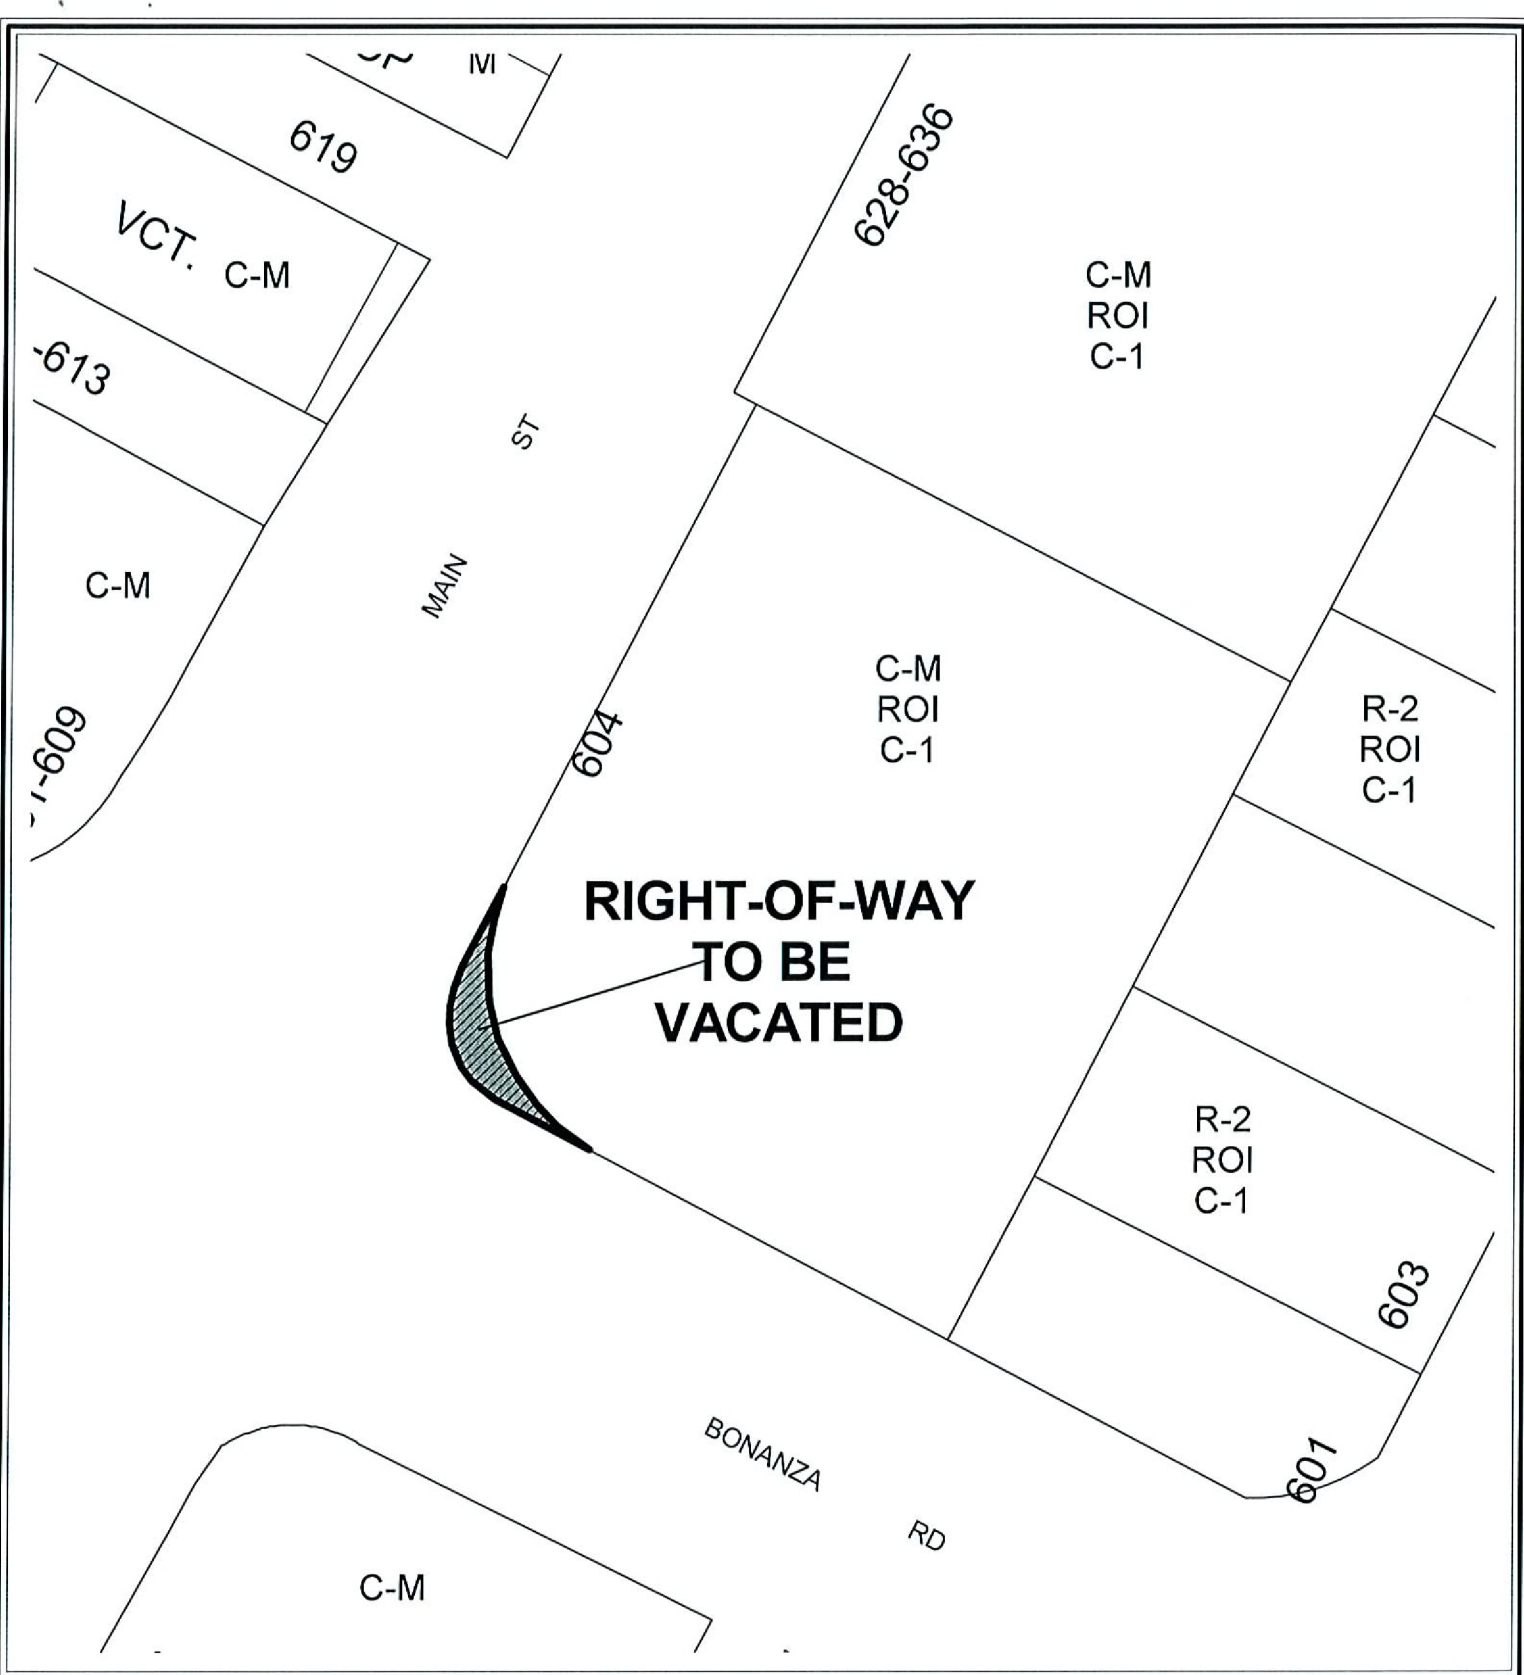

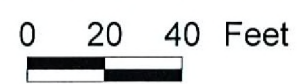

CASE: VAC-18045

0 20 40 Feet

