


EX. GOLD RIDGE LANE

(PRIVATE)
REFER TO IP PLANS PER CARTER BURGESS
LONE MOUNTAIN CLASSICS

EXISTING "LONE
MOUNTAIN CLASSICS"
BY KB HOMES
(CLV DWG. NO. 107Y-4687)

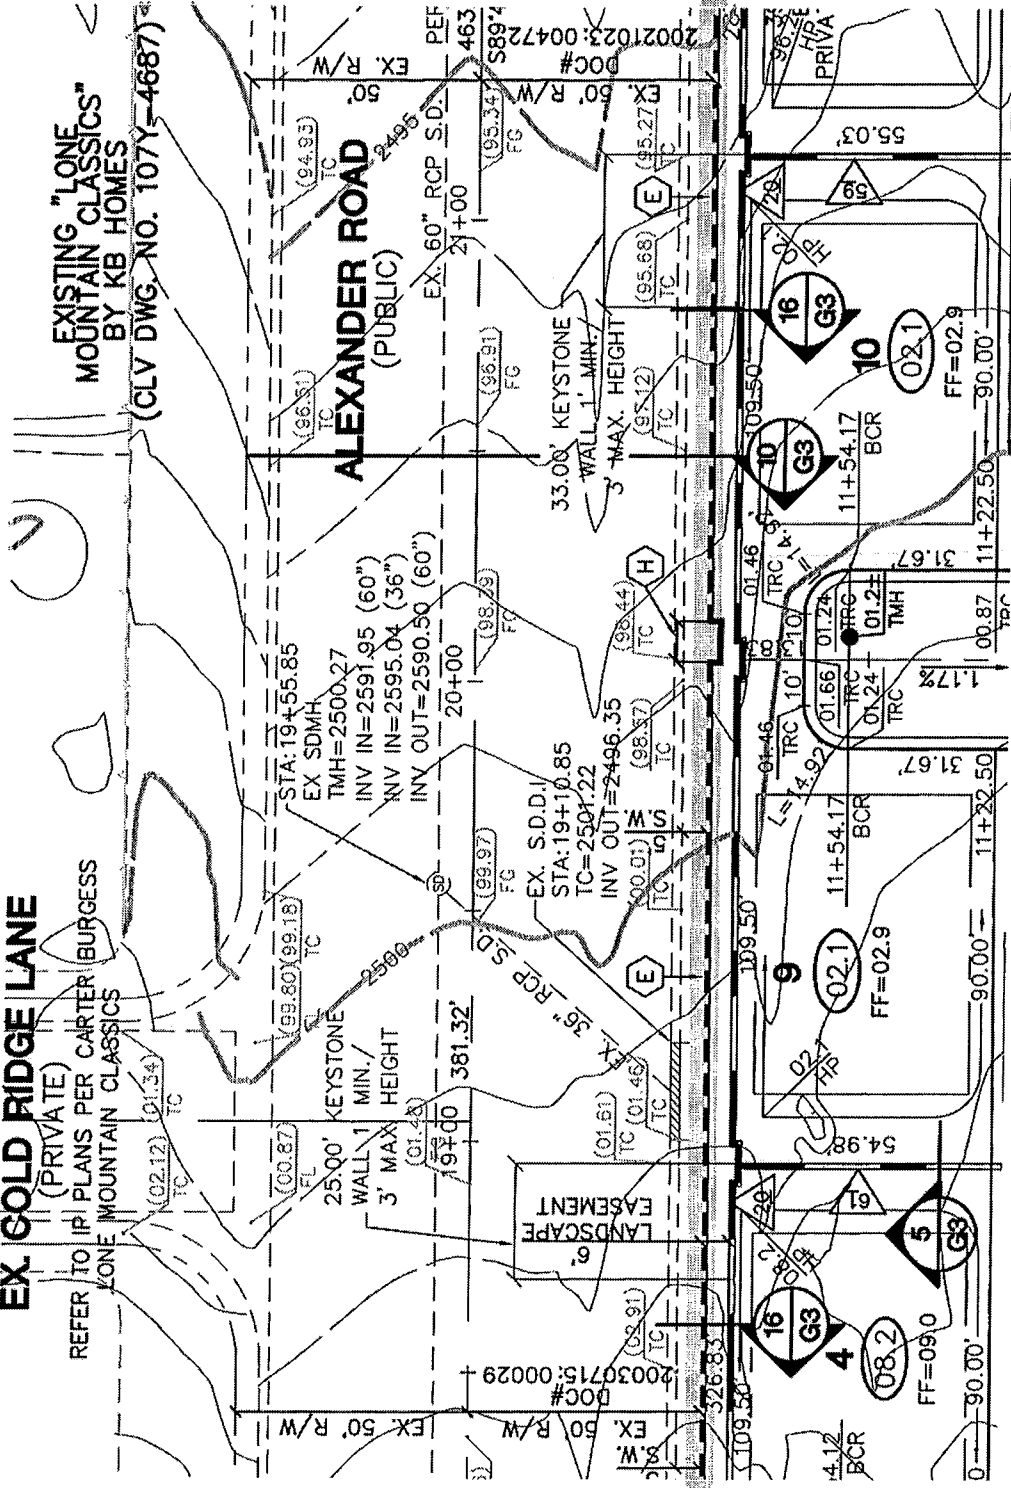

RECEIVED
FEB 06 2007

2

DAY DAWN FUSION
KEYSTONE WALL LOCATION

vtn
nevada

ROC-18341 02-07-07 CC