




Case Number: **ZON-18672** APN: 139-25-410-022
Name of Property Owner: ANA BELTRAN
Name of Applicant: ANA BELTRAN
Name of Representative: ADAN CASTELLO

☒ No

North
McKnight St.

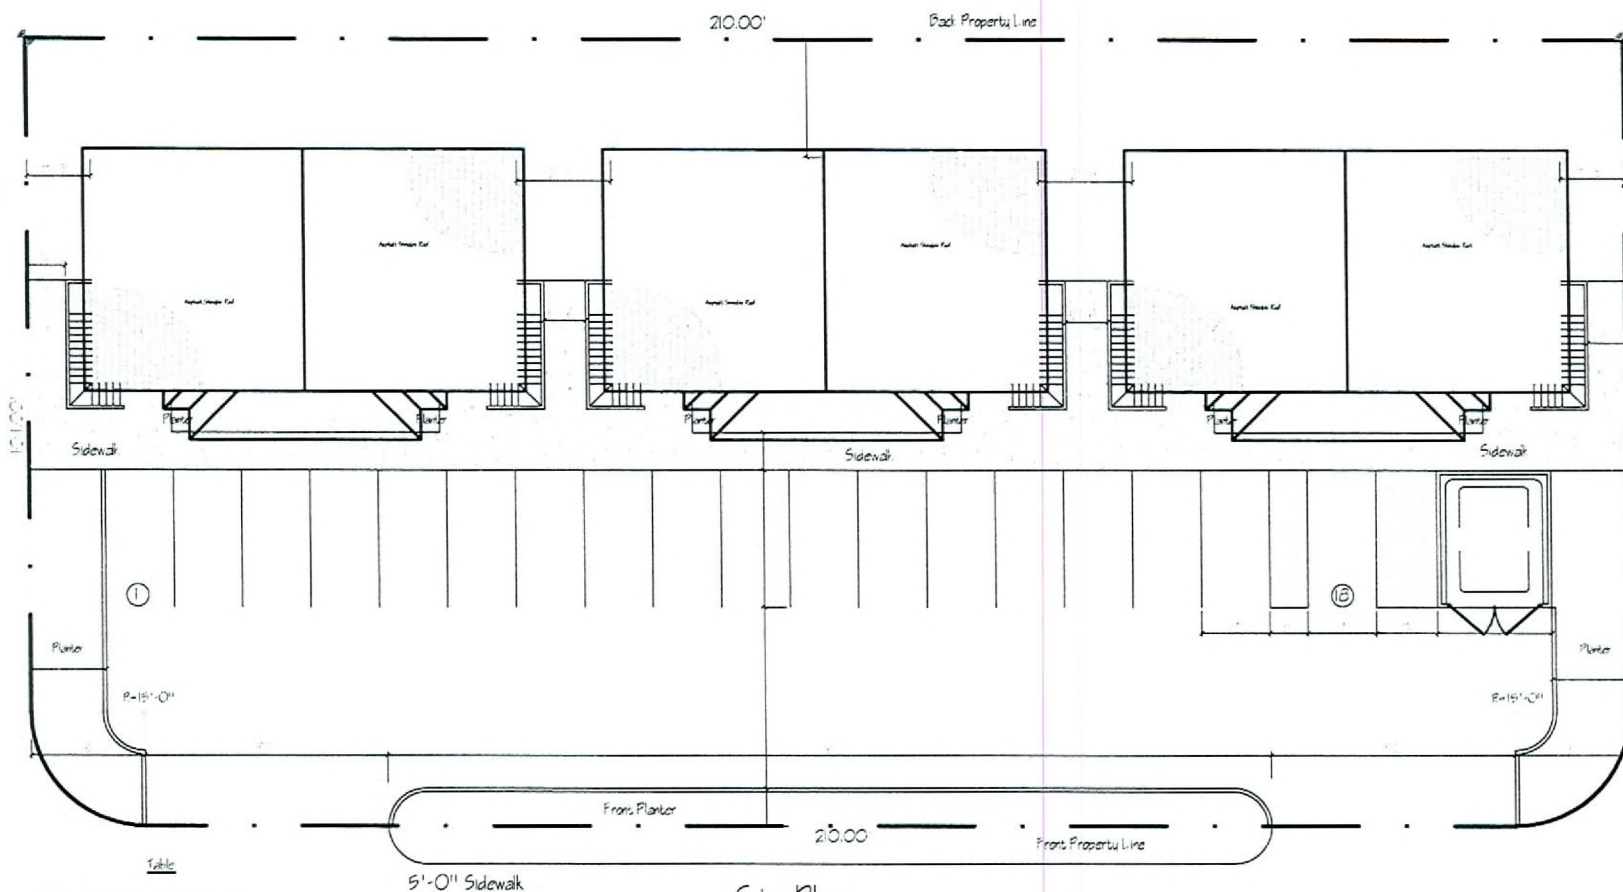

Site Plan

Poppy St.

- Three (3) Buildings of Four (4) Units.
- First Floor Units Two (2) Bedroom & One (1) Bathroom
- Second Floor Units Two (2) Bedroom & One (1) Bathroom
- Twelve (12) Total Units.
- Each Unit Living Space= 892 sqft.
- Each Building Total Living Space= 3,408 sqft.
- Total Project Living Space= 10,224 sqft.



Beltran's
Apartments

Architectural Designer:

Signature

Structural Designer:

Signature

Electrical Designer:

Signature

Mechanical Designer:

Signature

Plumbing Designer:

Signature

Beltran's Apartments:

Beltran, Ana
5681 Chloride Ct.
Las Vegas, NV 89110

1003	1/24/2006
20	20
01/20/2006	01/20/2006
1003	1003

ArchWork Designs, Inc.


1702 Fall Breeze Dr.
Las Vegas, NV 89142
Tel: (702) 524-6776
Fax: (702) 641-9895

1003
1003-1003

RECEIVED

DEC 12 2006

ZON-18672
01/25/07 PC

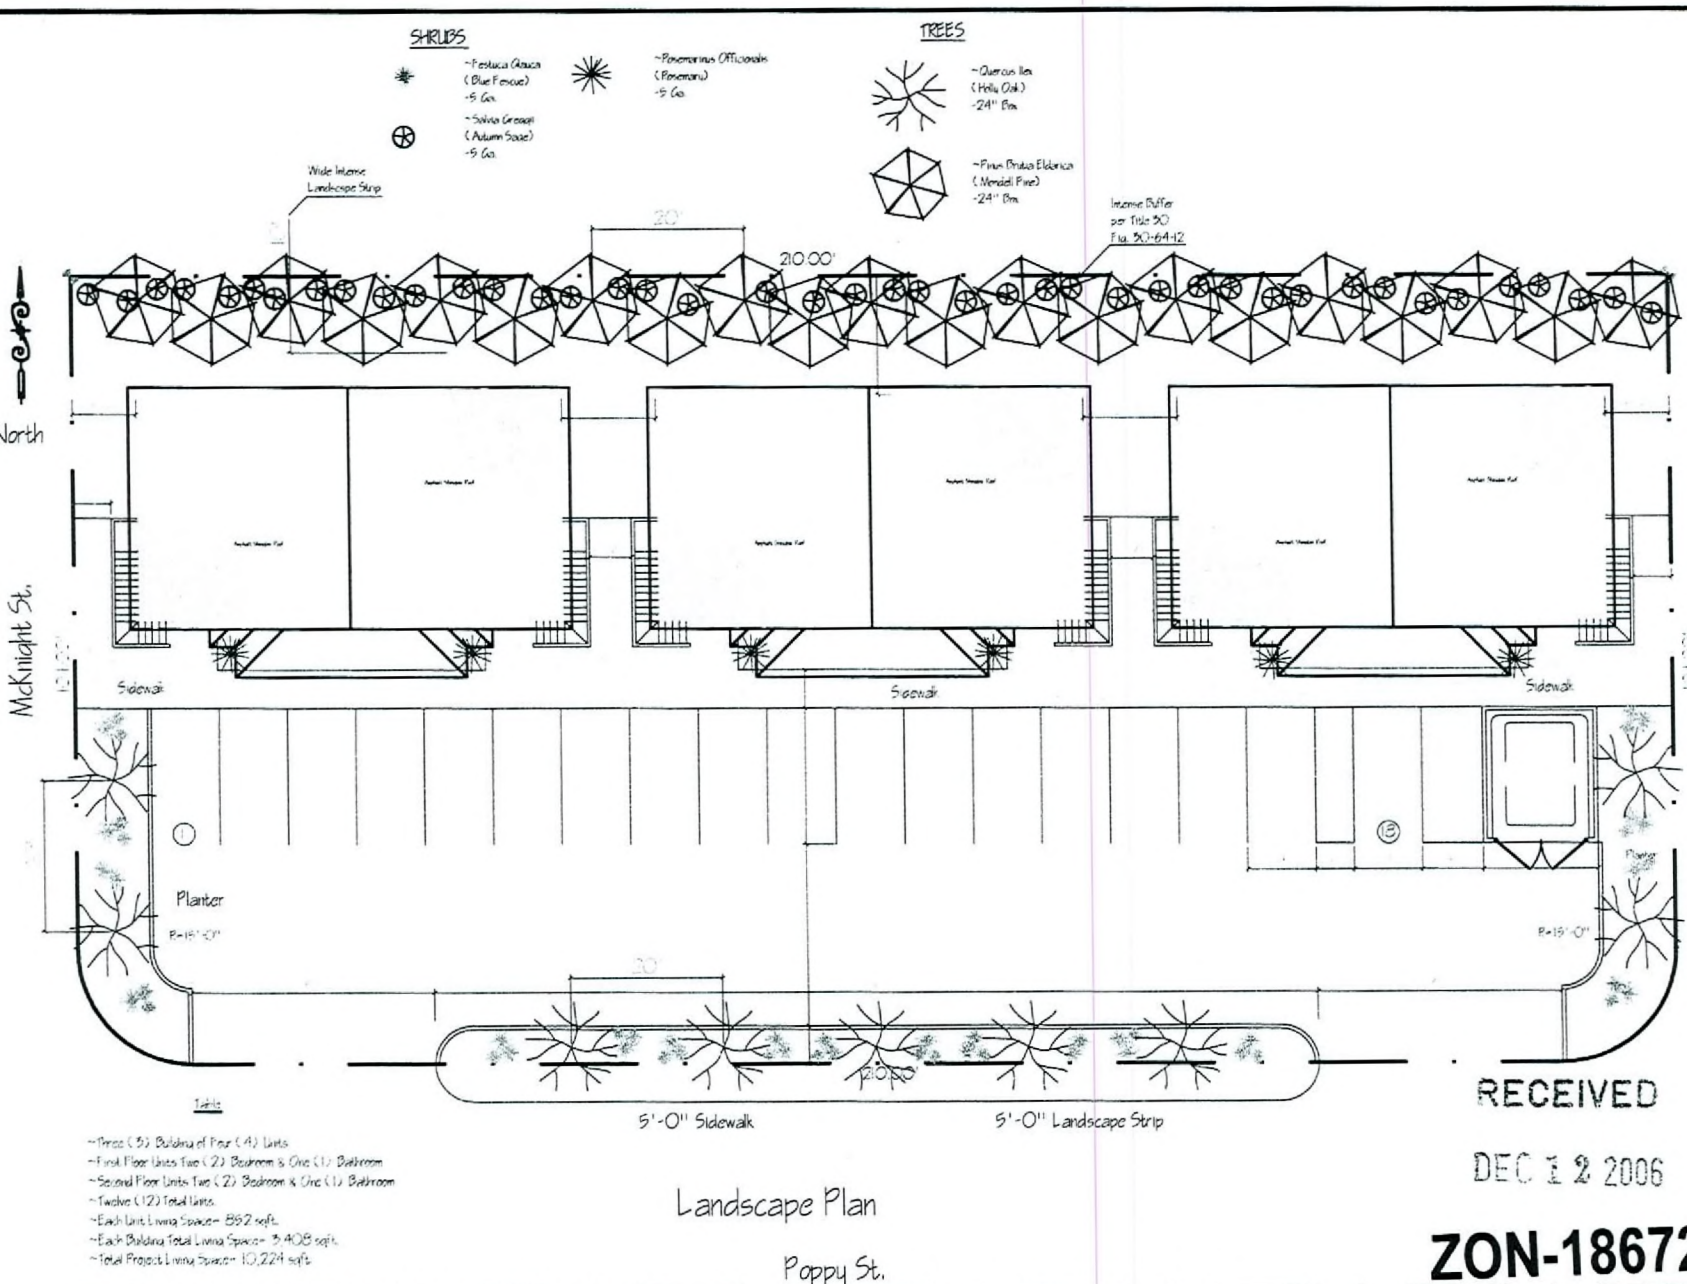

Beltran's
Apartments

Architectural Designer

Structure

Structural Designer

Structure

Electrical Designer

Structure

Mechanical Designer

Structure

Planning/Designer

Structure

Beltran's Apartments

Beltran, Ana
5651 Chandler St.
Las Vegas, NV 89110

DATE	12/12/2006
BY	AN
PROJECT	01/25/07 PC
SCALE	AS SHOWN

ArchWork Designs, Inc.
1707 E. Flamingo St.
Las Vegas, NV 89119
Tel: (702) 924-6776
Fax: (702) 641-0895

DATE	01/25/07
BY	AN