



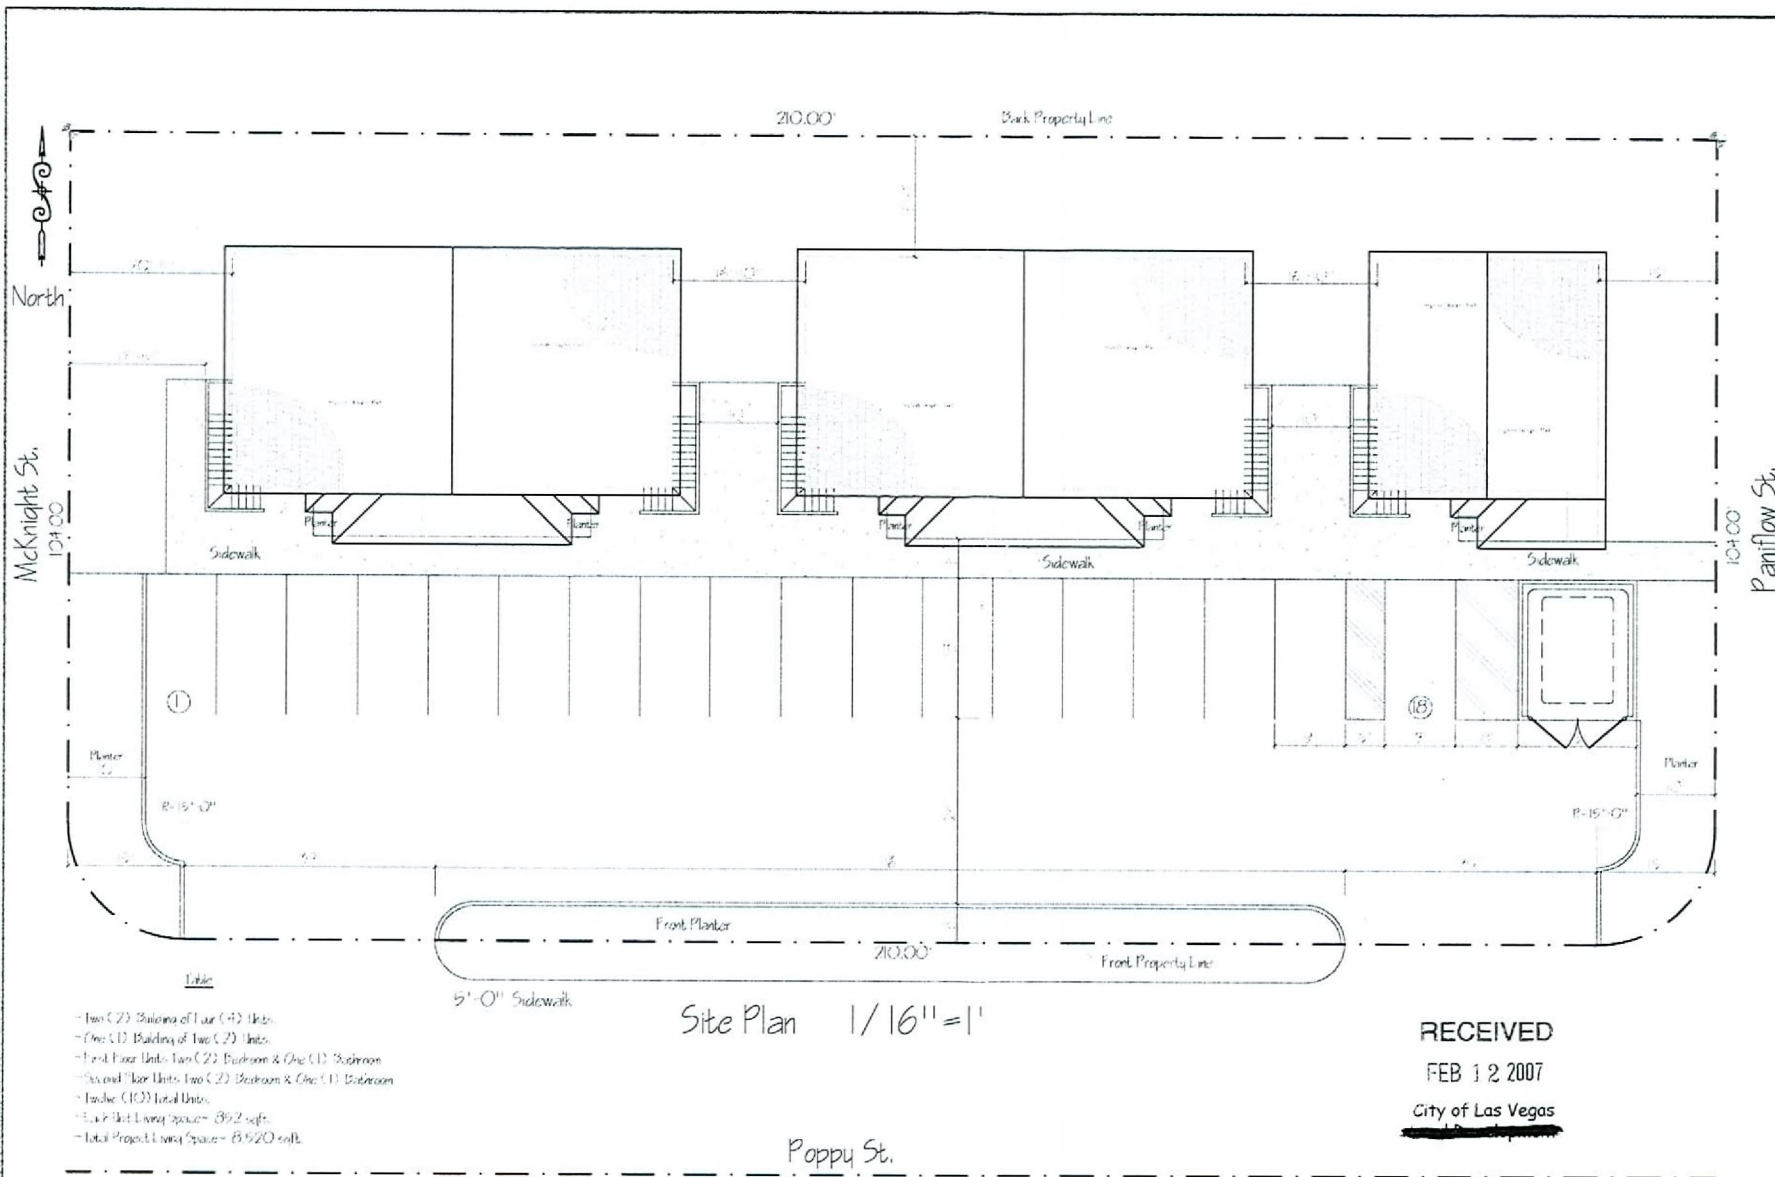

- Two (2) Buildings of Four (4) Units
- One (1) Building of Two (2) Units
- First Floor Units Two (2) Bedroom & One (1) Bathroom
- Second Floor Units Two (2) Bedroom & One (1) Bathroom
- Twelve (12) Total Units

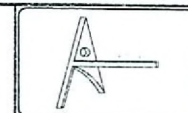

Boltran's
Apartments


Project Name	
Location	
Owner	
Developer	
Architect	
Engineer	
City of Las Vegas	

Boltran's Apartments
Boltran, Inc.
9681 Chiswick Ct.
Las Vegas, NV 89113


Project No.	
Sheet No.	
Scale	
Date	



ZON-18672
VAR-18674
VAR-18673
SDR-18670
02-21-07 CC

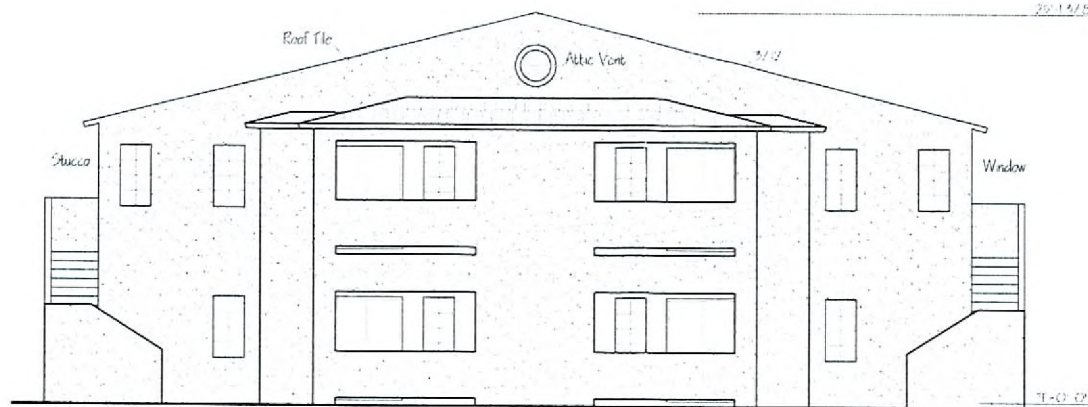

South Elevation 1/8" = 1'-0"

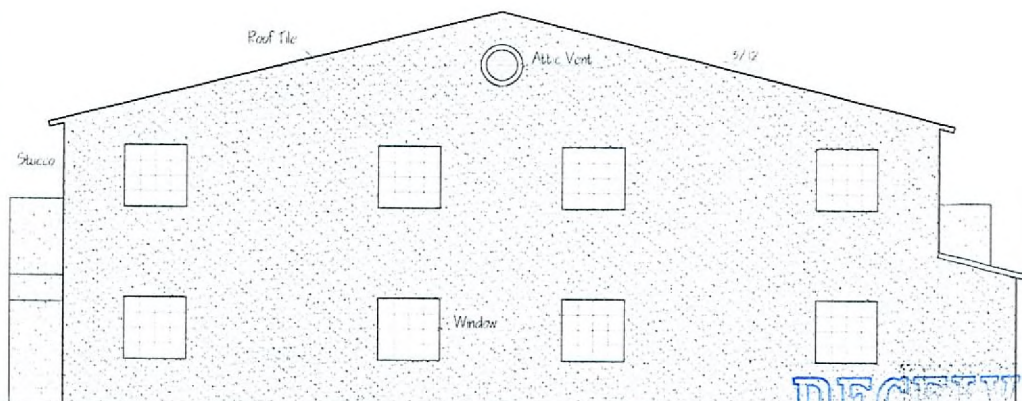

North Elevation 1/8" = 1'-0"

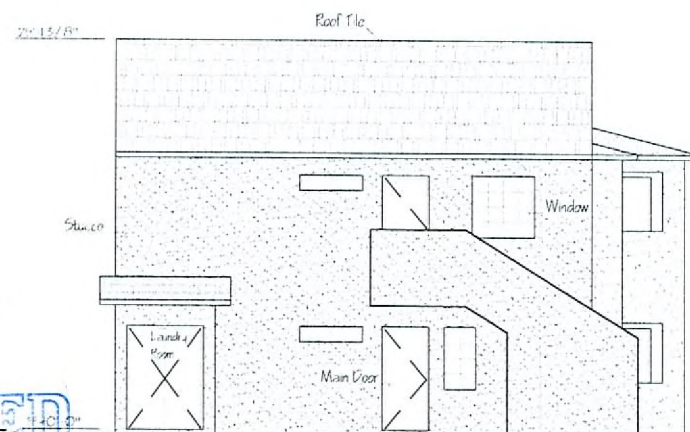

East and West Elevation 1/4" = 1'-0"

RECEIVED
FEB 20 2007

ZON-18672

VAR-18674

VAR-18673

SDR-18670

02-21-07 CC



Beltran's
Apartments

Architect's Signature

Signature

Architect's Stamp










Beltran, Ana
5681 Glendale Ct.
Las Vegas, NV 89110


File	18672	1/21/07
Drawn	ad	1/21/07
Check	1/21/07	1/21/07
Print	ad	1/21/07



Scale 1/4" = 1'-0"
02-21-07 CC

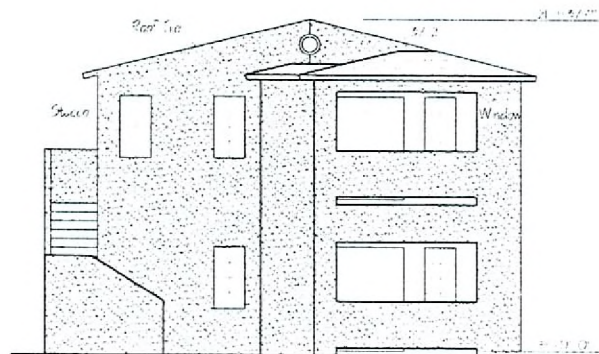


South Elevation 1/8" = 1'-0"

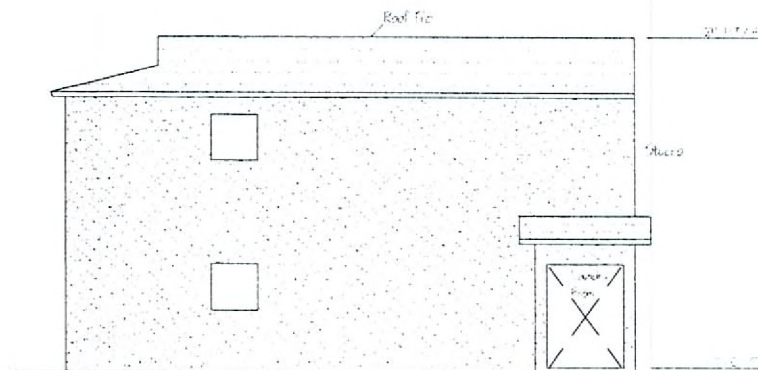

East Elevation 1/8" = 1'-0"

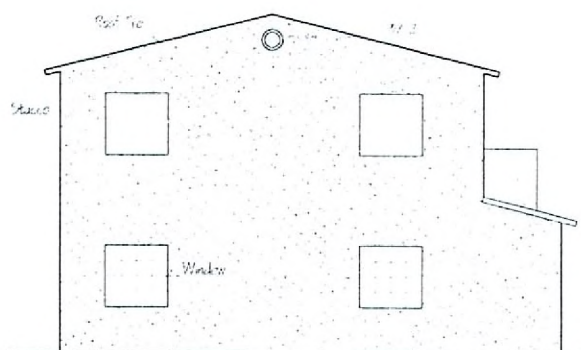

North Elevation 1/8" = 1'-0"

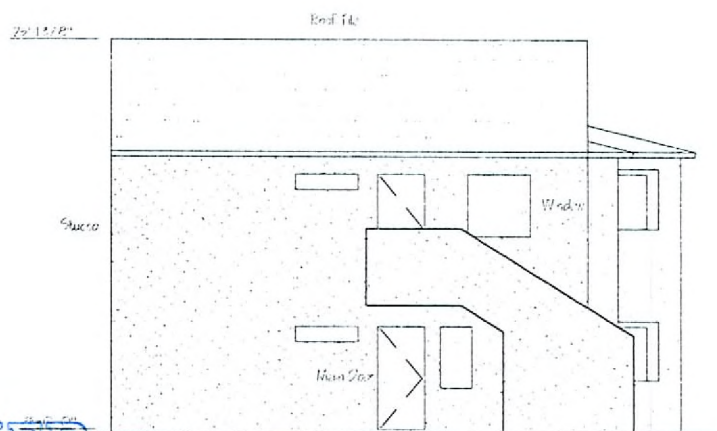

West Elevation 1/8" = 1'-0"


RECEIVED
FEB 20 2007

ZON-18672
VAR-18674
VAR-18673
SDR-18670
02-21-07 CC




Section
Apartment


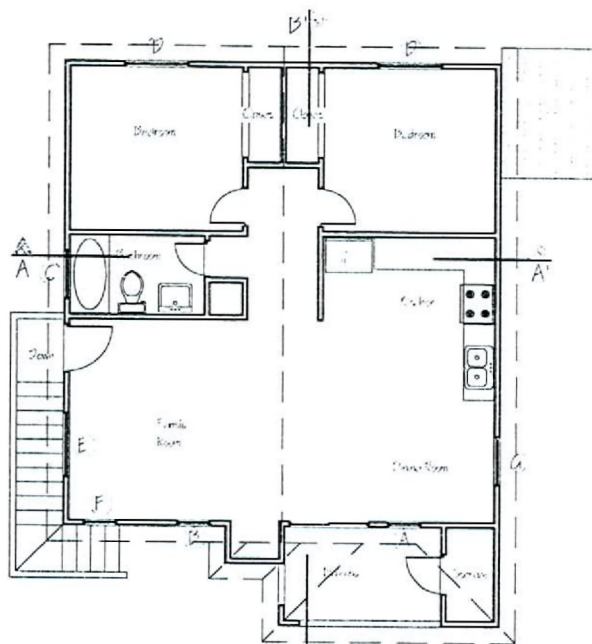

Second Floor Plan 1/8" = 1'-0"

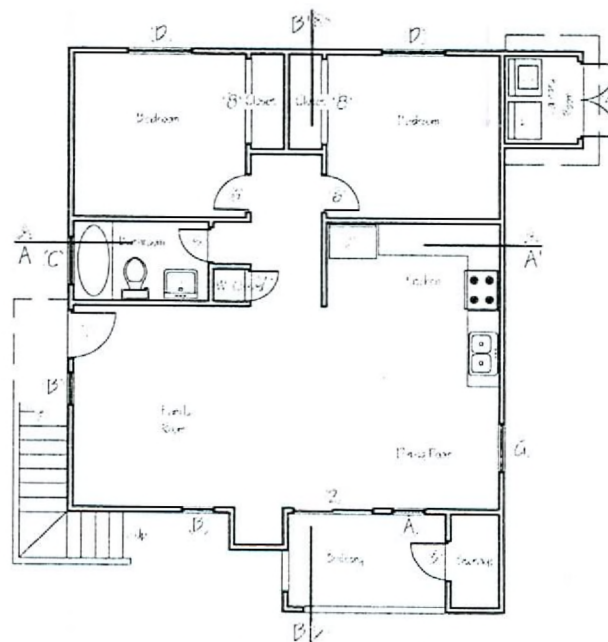

First Floor Plan 1/8" = 1'-0"



RECEIVED
FEB 20 2007

ZON-18672
VAR-18674
VAR-18673
SDR-18670
02-21-07 CC





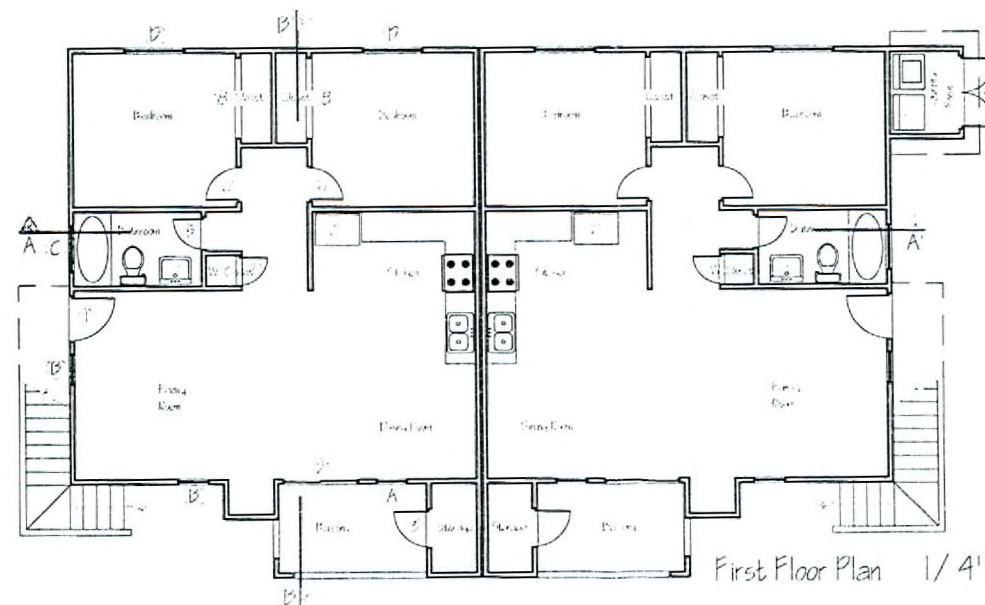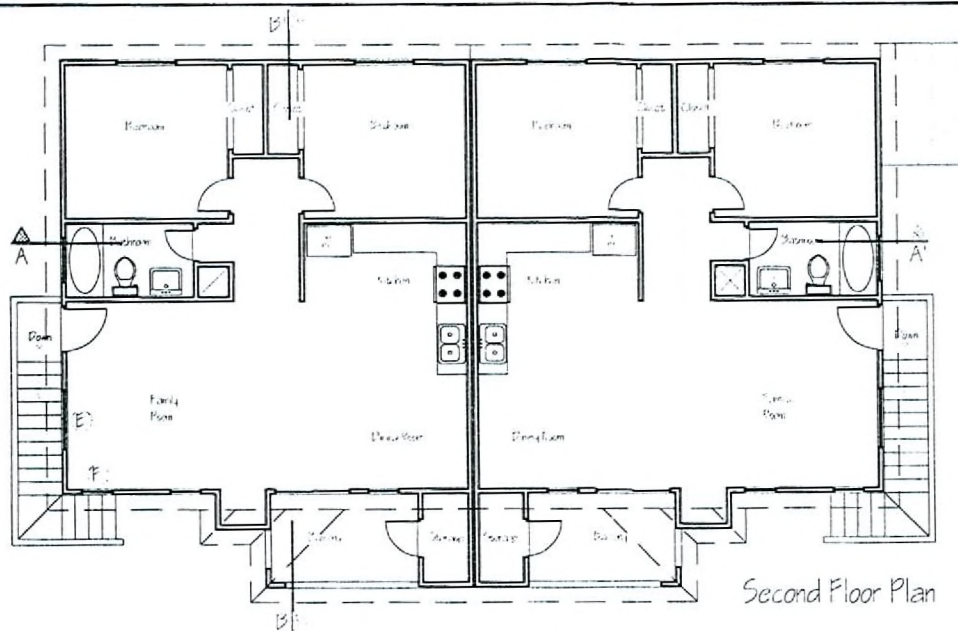

RECEIVED
FEB 20 2007

ZON-18672
VAR-18674
VAR-18673
SDR-18670
02-21-07 CC



Beltran's
Apartments









Project Name

Location

Beltran's Apartments

Beltran, And

9691 Chabon, Co.

Las Vegas, NV 89102

File No.

Sheet No.

Date

Scale

Notes







