




SECOND FLOOR PLAN

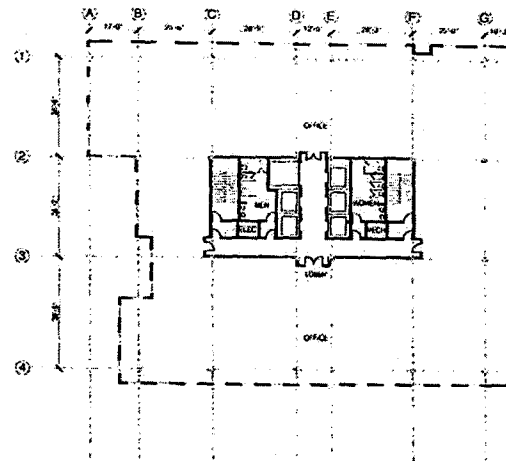

THIRD FLOOR PLAN

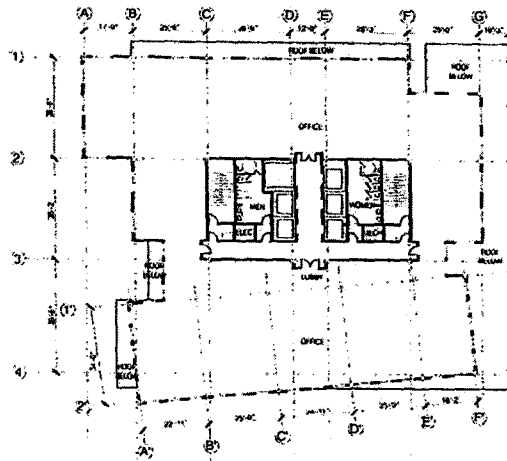

FOURTH FLOOR PLAN

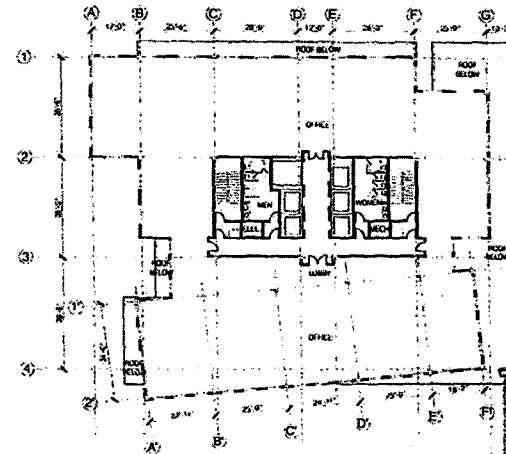

FIFTH FLOOR PLAN



RECEIVED  
FEB 21 2007



**APTUS Architecture**  
1100 South 4th Street  
Suite 400  
Las Vegas, Nevada 89104  
702.875.1200  
www.aplus.com

**Deer Springs and Riley Office Complex**  
Site Development Review  
SWC Deer Springs and Riley  
Las Vegas, Nevada 89149

City of Las Vegas (April)


2/21/07

FLOOR PLANS


**A103**

City of Las Vegas and Riley Office Complex


SDR-18870  
03-07-07 CC

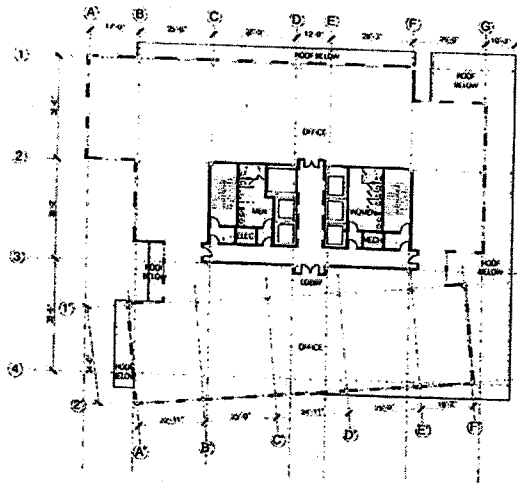


SIXTH FLOOR

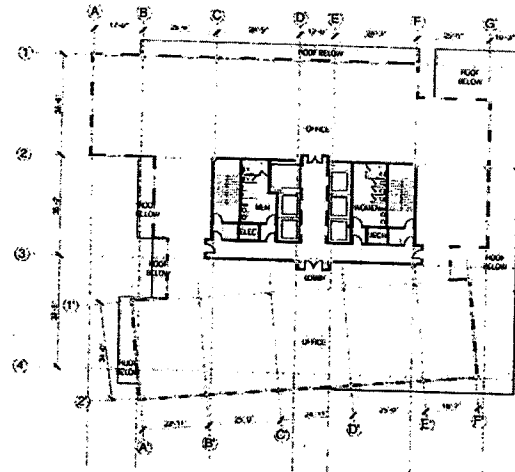

SEVENTH FLOOR PLAN

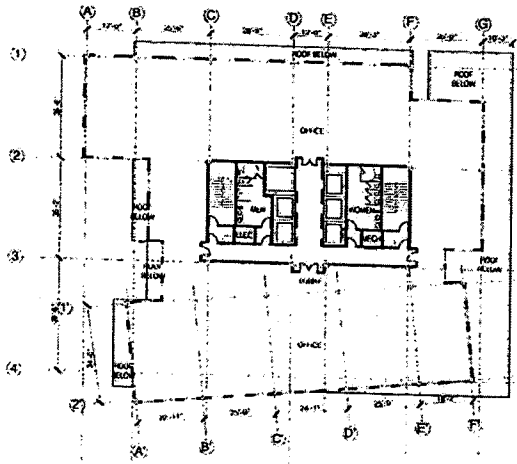

EIGHT FLOOR PLAN

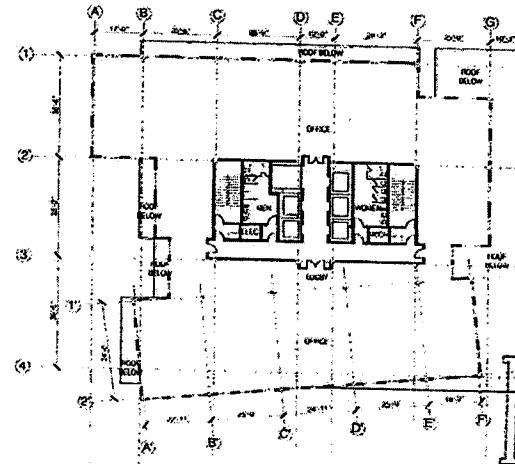

NINTH FLOOR PLAN



RECEIVED  
FEB 21 2007



**APTUS Architecture**  
 1795 South 46th Street  
 Suite 300  
 Las Vegas, NV 89149  
 P 702.899.1300  
 F 702.899.1375

**Deer Springs and Riley Office Complex**  
 Site Development Review  
 SWC Deer Springs and Riley  
 Las Vegas, Nevada 89149


City of Las Vegas, Nevada 221.07

FLOOR PLANS


**A104**

SWC Deer Springs and Riley Office Complex

SDR-18870  
 03-07-07 CC

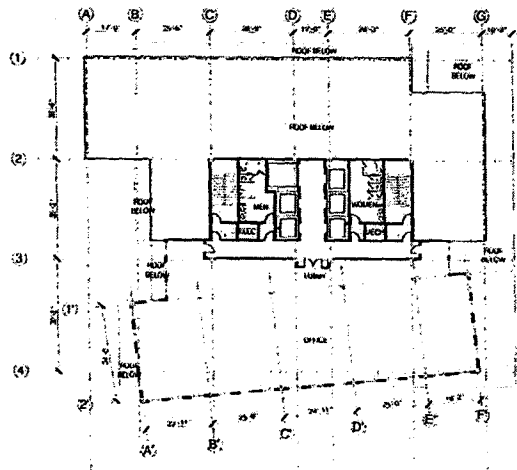

TENTH FLOOR PLAN

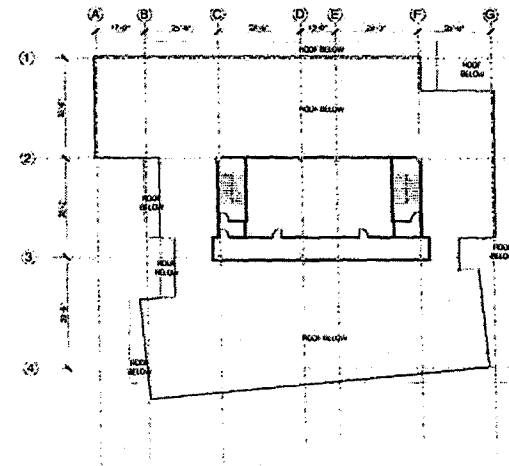

MECHANICAL PENTHOUSE



RECEIVED  
FEB 21 2007

Deer Springs and Riley Office Complex  
 Site Development Review  
 SWC Deer Springs and Riley  
 Las Vegas, Nevada 89149

FLOOR PLANS

A105

SDR-18870  
 03-07-07 CC



APTUS Architecture  
 7000 South 4000 West  
 Las Vegas, Nevada 89149  
 P 702.830.1400  
 F 702.830.1411

SWC Deer Springs and Riley Office Complex