



APN: 139-27-803-001

EXHIBIT 'B'

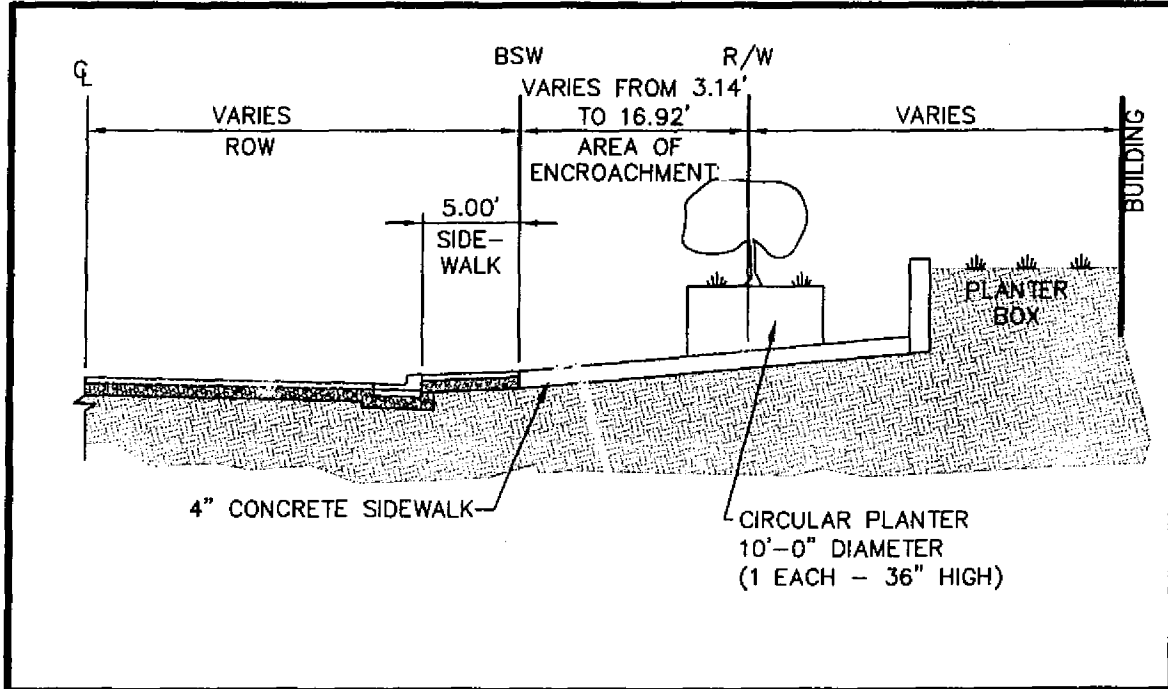

**TYP. ENCROACHMENT SECTION
CASINO CENTER BOULEVARD**

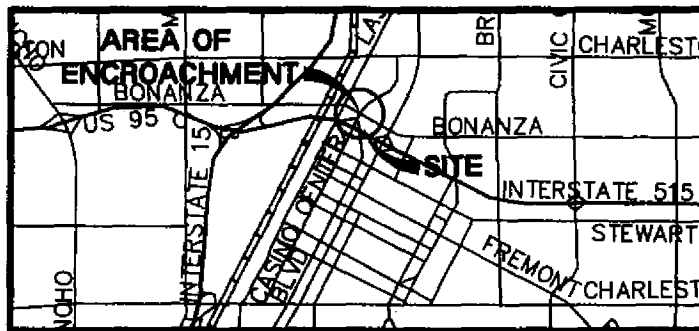

VICINITY MAP

LEGEND	FOUND MONUMENTATION		FILE NAME: C051283-CLV ENCROACHMENT 2.dwg
CENTER LINE	-----	SECTION LINE	-----
ROW LINE	-----	PROPERTY LINE	-----
EASEMENT LINE	-----	ADJACENT PROPERTY LINE	-----

DRAWN BY: JWJ	SCALE: NTS
CHECKED BY: RLJ	DATE: 01/18/07

**CITY OF LAS VEGAS
ENCROACHMENT DETAILS
AND VICINITY MAP**

**CAMPOS OFFICE
BUILDING PROBATION
AND PAROLE**

PROJECT No.:
EDIT
SHEET No.
C2
SHEET 2

**LOCHSA
ENGINEERING**
6345 SOUTH JONES BLVD. SUITE 100
LAS VEGAS, NV 89118
P: 702 365-9312, F: 702 365-9317