



APN: 139-27-803-001

EXHIBIT 'C'

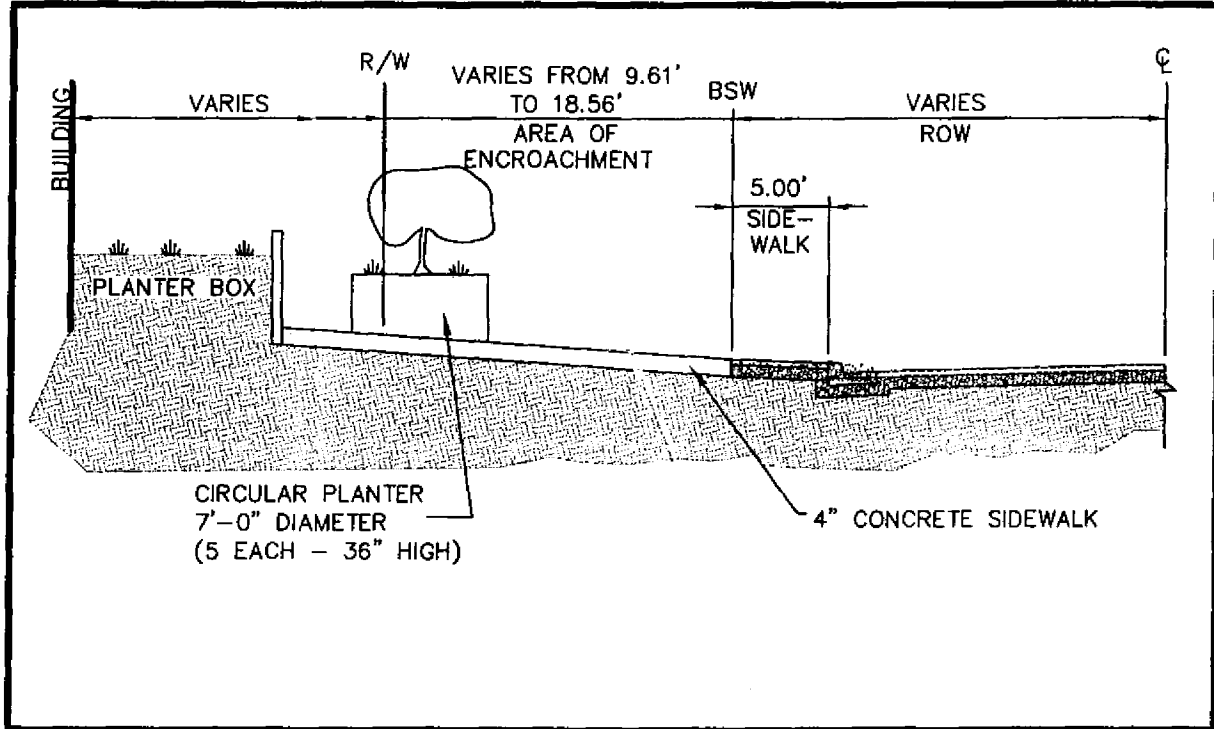

TYP. ENCROACHMENT SECTION-BONANZA ROAD

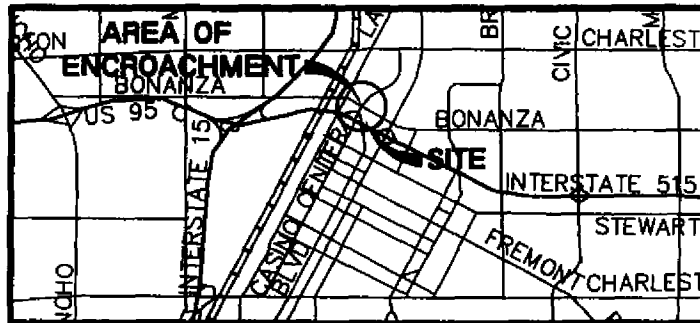

VICINITY MAP

LEGEND FOUND MONUMENTATION ◆ FILE NAME: C051283-CLV ENCROACHMENT 3.dwg

CENTER LINE _____ SECTION LINE _____
 ROW LINE _____ PROPERTY LINE _____
 EASEMENT LINE _____ ADJACENT PROPERTY LINE _____

DRAWN BY: JWJ SCALE: NTS
 CHECKED BY: RLJ DATE: 01/18/07

**CITY OF LAS VEGAS
 ENCROACHMENT DETAILS
 AND VICINITY MAP**

**CAMPOS OFFICE
 BUILDING PROBATION
 AND PAROLE**

PROJECT No.:
 EDIT
 SHEET No.
C3
 SHEET 3

**LOCHSA
 ENGINEERING**
 6345 SOUTH JONES BLVD. SUITE 100
 LAS VEGAS, NV 89118
 P: 702 365-9312, F: 702 365-9317