



APN: 139-27-803-001

EXHIBIT 'D'

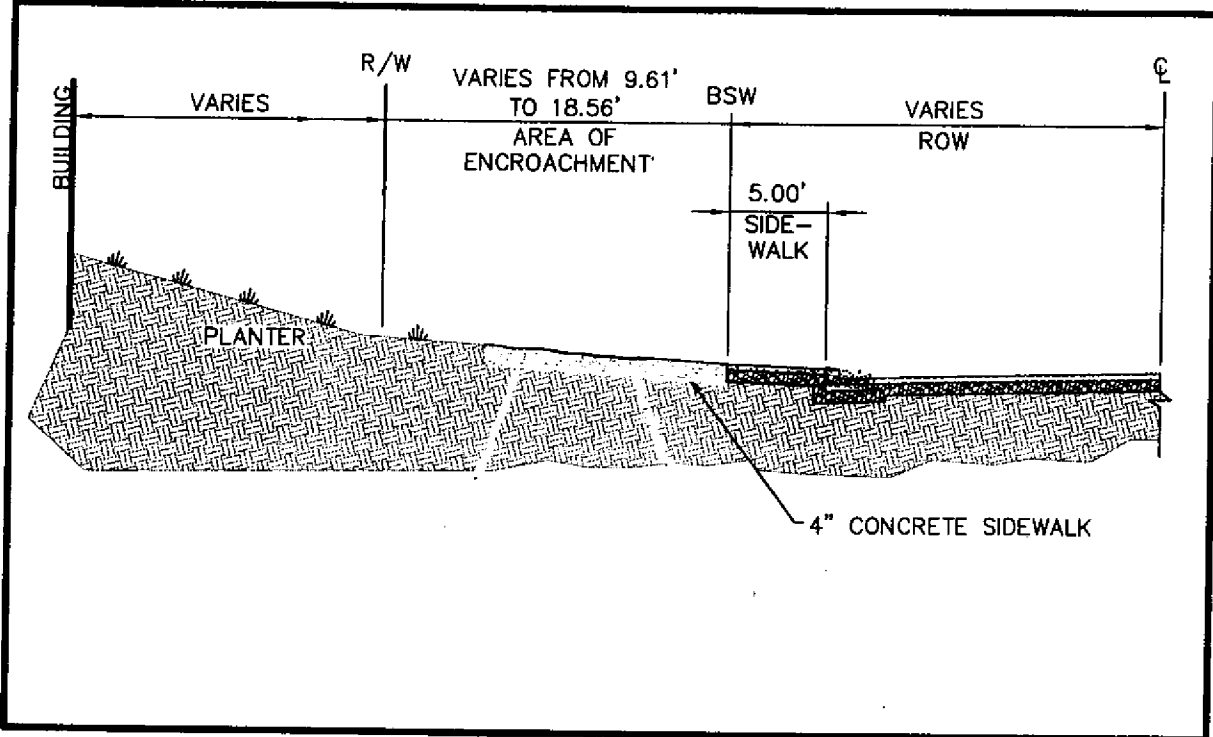

TYP. ENCROACHMENT SECTION-BONANZA ROAD

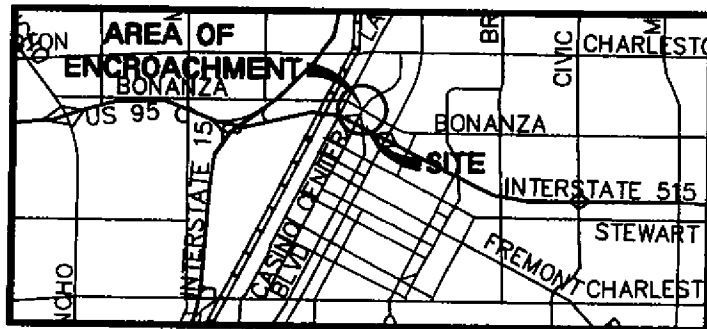

VICINITY MAP

LEGEND	FOUND MONUMENTATION	FILE NAME: C051283-CLV ENCROACHMENT 4.dwg
CENTER LINE	-----	SECTION LINE
ROW LINE	-----	PROPERTY LINE
EASEMENT LINE	-----	ADJACENT PROPERTY LINE

DRAWN BY: JWJ SCALE: NTS
 CHECKED BY: RLJ DATE: 01/18/07

**CITY OF LAS VEGAS
 ENCROACHMENT DETAILS
 AND VICINITY MAP**

PROJECT No.:
 EDIT
 SHEET No.

**LOCHSA
 ENGINEERING**
 6345 SOUTH JONES BLVD. SUITE 100
 LAS VEGAS, NV 89118
 P: 702 365-9312, F: 702 365-9317

**CAMPOS OFFICE
 BUILDING PROBATION
 AND PAROLE**

C4
 SHEET 4