


FOURTEENTH STREET

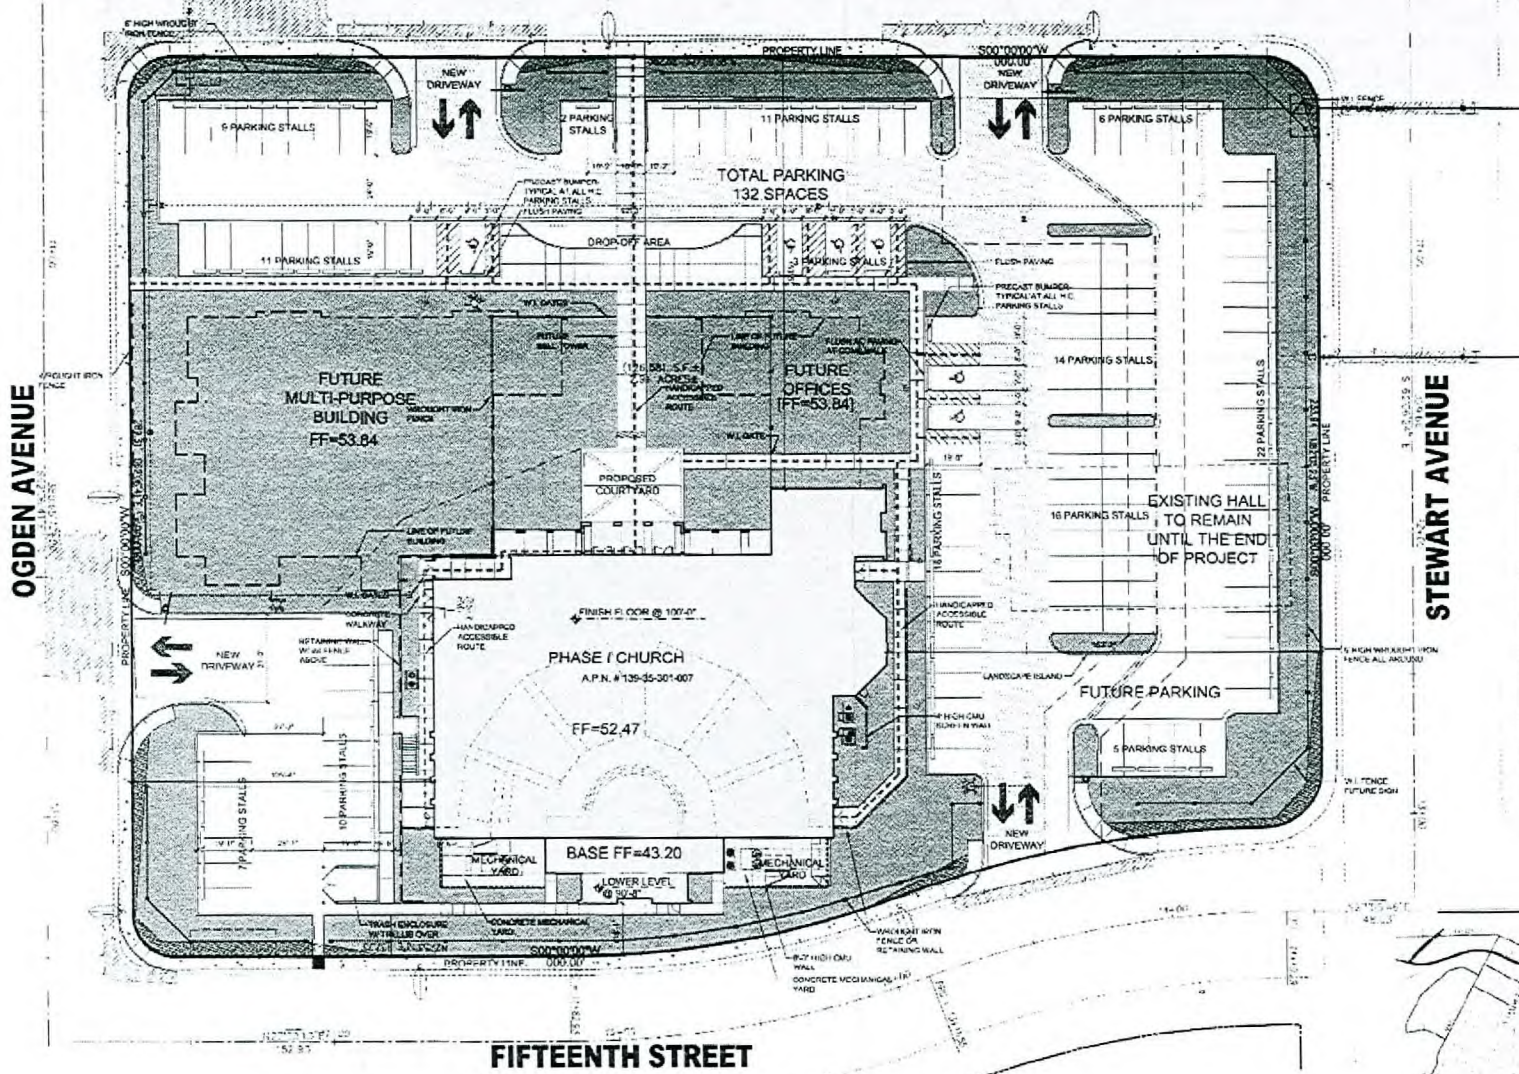


FIFTEENTH STREET

LEGEND

- RESIDENTIAL
- COMMERCIAL BUILDING
- LANDSCAPE
- PAVEMENT

PARKING CAPACITY

- CHURCH BUILDINGS
PROVIDED HANDICAP SPACES = 6 SPACES

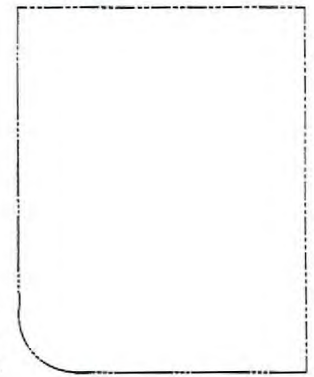

VICINITY MAP

= 01 = OVERALL SITE PLAN



ROC-20102
04-04-07 CC





1250 cameron ave. 2
las vegas, nv 89103
ph: 702 871 3416
fax: 702 871 2830
web: jvcassociates.com
atelier (b) (v) (u) (f) (r)
a workshop: a studio

ST. BRIDGET CATHOLIC CHURCH
220 NORTH 14TH STREET
LAS VEGAS, NV 89101

0515-STB
02.22.07

PROPOSED SITE PLAN
AS1
SUBMITTAL

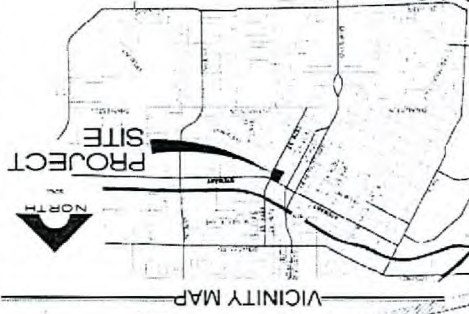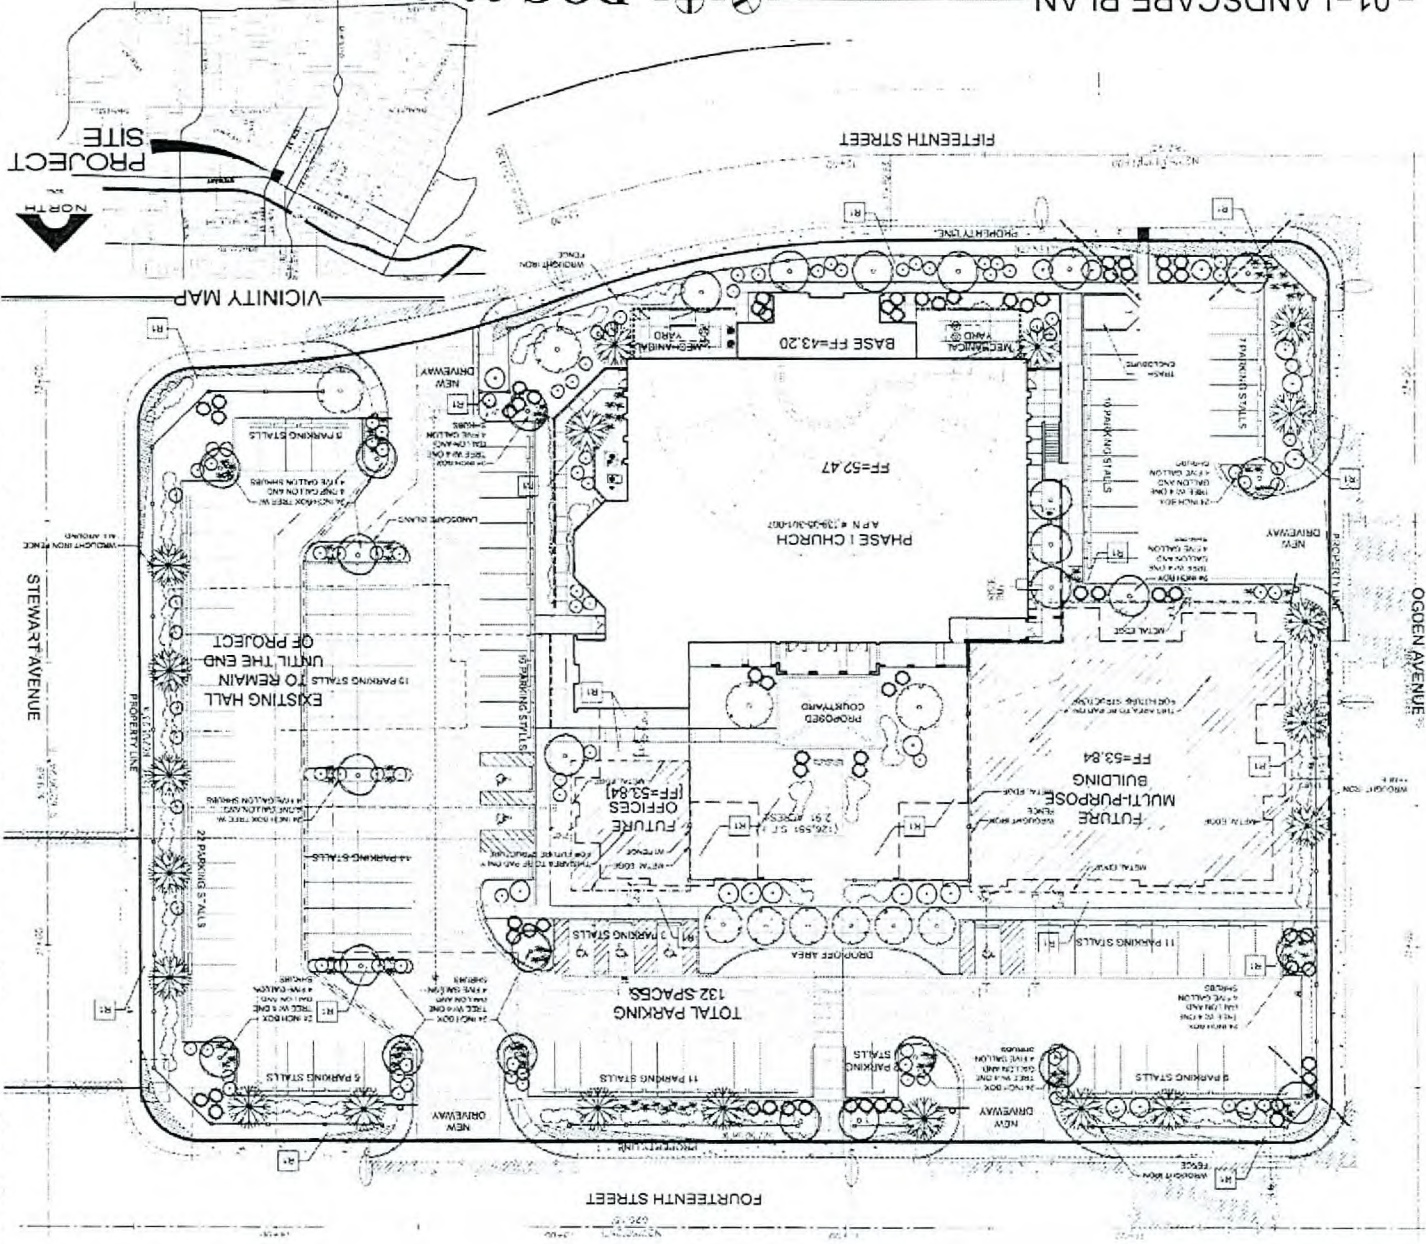

PLANTING LEGEND

TREE	QUANTITY	BOTANICAL NAME	COMMON	SIZE
IRRIGATION NOTES








0515-STB

ST. BRIDGET CATHOLIC CHURCH

220 NORTH 14TH STREET
LAS VEGAS, NV 89101



04-04-07 CC