


BEFORE
(Four Queens Parking Garage – 222 East Carson Street)




BEFORE
(Four Queens Parking Garage – 222 East Carson Street)




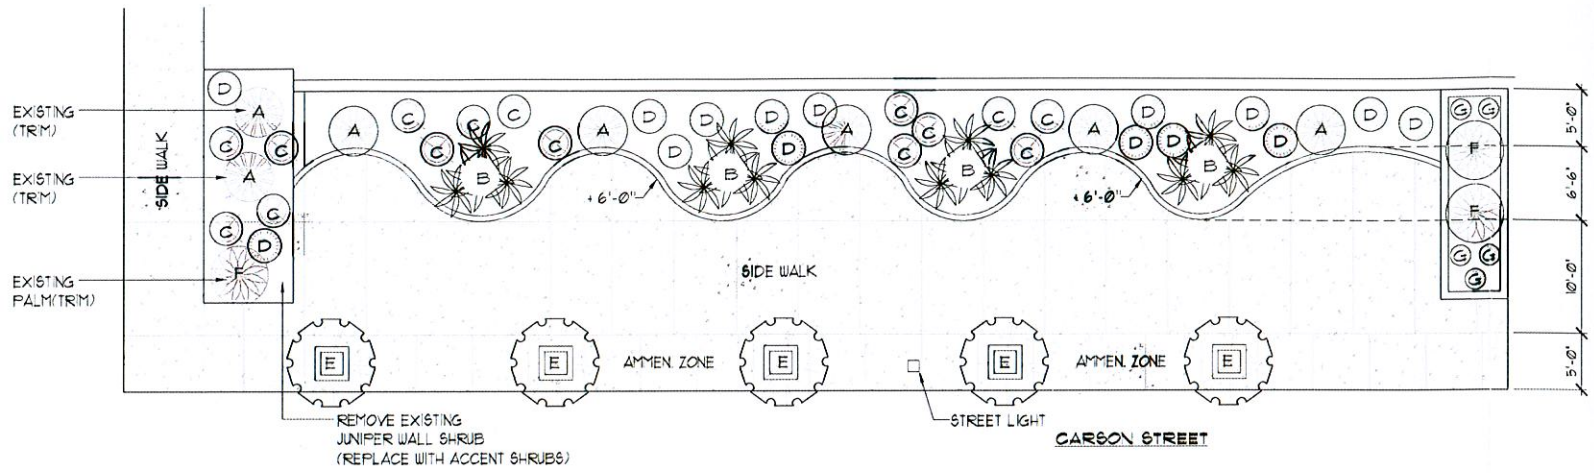

LANDSCAPE PLAN "A"
SCALE: 1/8" = 1'-0"

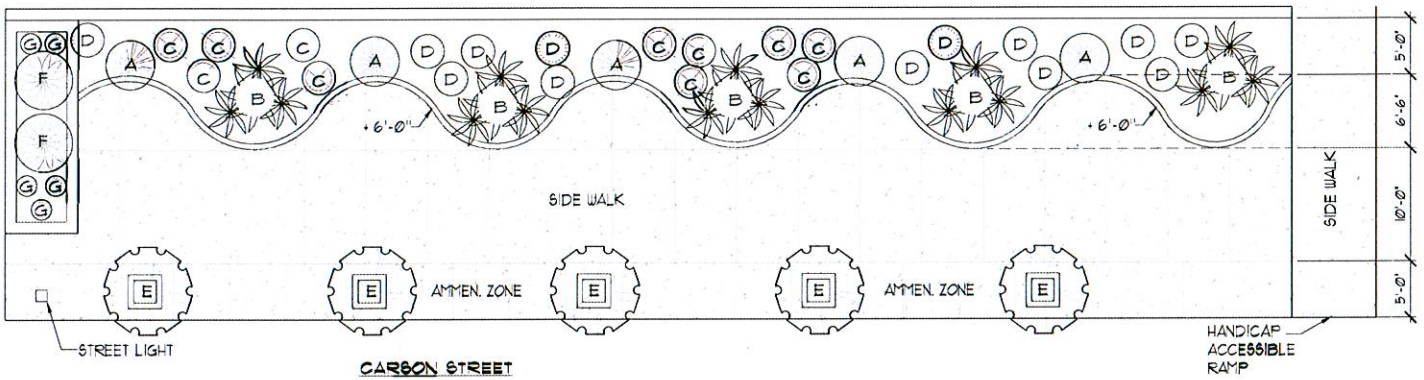

LANDSCAPE PLAN "B"
SCALE: 1/8" = 1'-0"

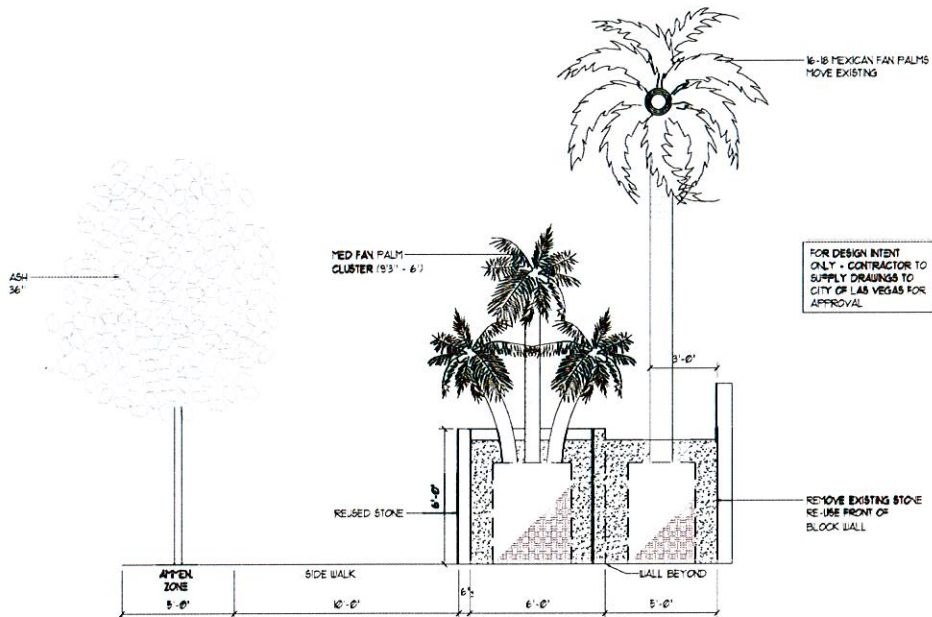

DETAIL "C"
SCALE: 1/4" = 1'-0"