



EXHIBIT "A"

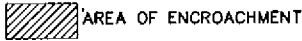


1. SLEEVES AND CONDUITS SHALL BE INSTALLED 18" BELOW FINISHED GRADE AND SHALL EXTEND 12" BEYOND BACK OF CURBS, WALLS AND PAVING.
2. CONTRACTOR SHALL RECORD LOCATIONS OF INSTALLED SLEEVES: A COPY OF THE FIELD NOTES SHALL BE GIVEN TO THIS ENGINEER FOLLOWING CONSTRUCTION.
3. HORIZONTAL LOCATION OF SLEEVES SHALL BE SHOWN ON DESIGN PLANS.

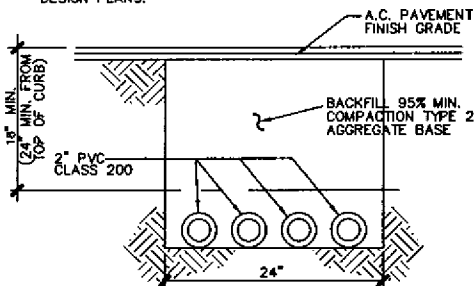


IRRIGATION SLEEVE DETAIL

N.T.S.

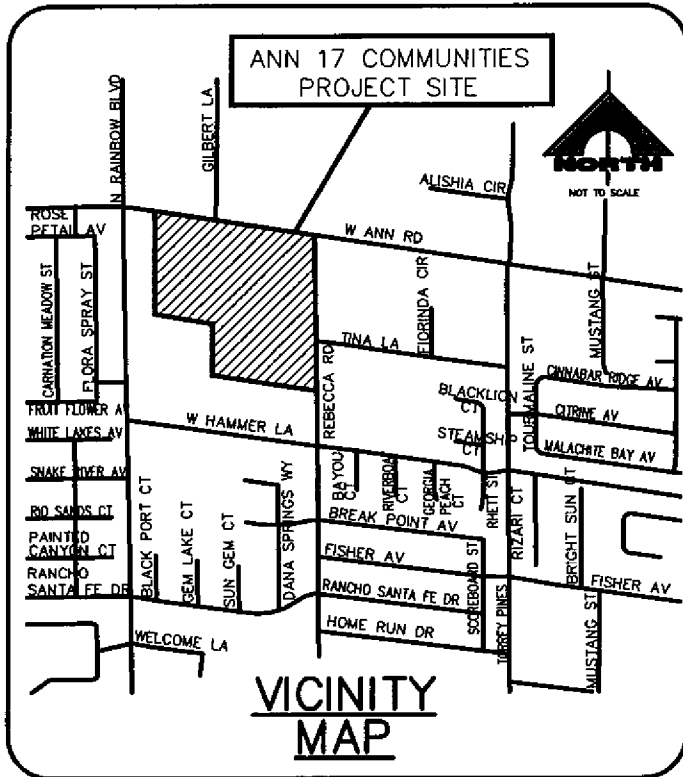

VICINITY MAP

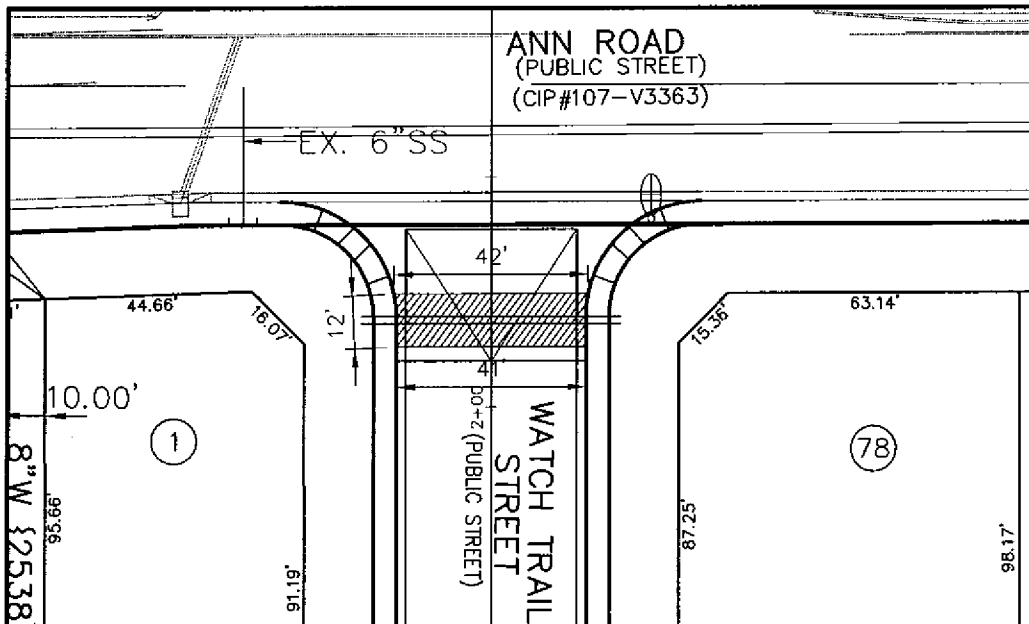

ENCROACHMENT EXHIBIT #1