



**PLANNING & DEVELOPMENT DEPARTMENT**

**STATEMENT OF FINANCIAL INTEREST**

Case Number: ZON-20217 APN: 138-22-701-009

Name of Property Owner: Centex Homes

Name of Applicant: Centex Homes

Name of Representative: Triton Engineering

To the best of your knowledge, does the Mayor or any member of the City Council or Planning Commission have any financial interest in this or any other property with the property owner, applicant, the property owner or applicant's general or limited partners, or an officer of their corporation or limited liability company?

Yes

No

If yes, please indicate the member of the City Council or Planning Commission who is involved and list the name(s) of the person or persons with whom the City Official holds an interest. Also list the Assessor's Parcel Number if the property in which the interest is held is different from the case parcel.

City Official: \_\_\_\_\_

Partner(s): \_\_\_\_\_

APN: \_\_\_\_\_


Signature of Property Owner:


Print Name: Bryce Slade *VP of Construction and Land Development*

Subscribed and sworn before me


This 26 day of Feb, 2007

Notary Public in and for said County and State

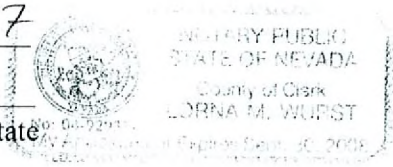

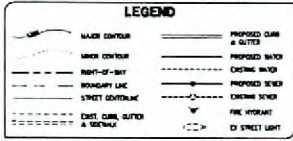

CURVE TABLE				
CURVE	DELTA	RADIUS	LENGTH	TANGENT
C1	157°20'40"	2,000'	3,449'	8,987'
C2	111°18'40"	78,000'	15,827'	7,843'
C3	88°22'30"	20,000'	36,852'	19,444'
C4	200°31'18"	337,331'	119,332'	80,228'
C5	89°52'28"	20,000'	31,411'	20,000'
C6	112°50'57"	40,000'	78,726'	80,228'
C7	43°30'01"	84,000'	48,529'	25,232'
C8	200°31'18"	337,331'	119,332'	80,228'
C9	111°18'40"	78,000'	15,827'	7,843'
C10	47°50'11"	100,000'	83,492'	44,325'
C11	23°00'58"	100,000'	43,631'	22,138'
C12	180°00'00"	3,500'	11,000'	INFINITE

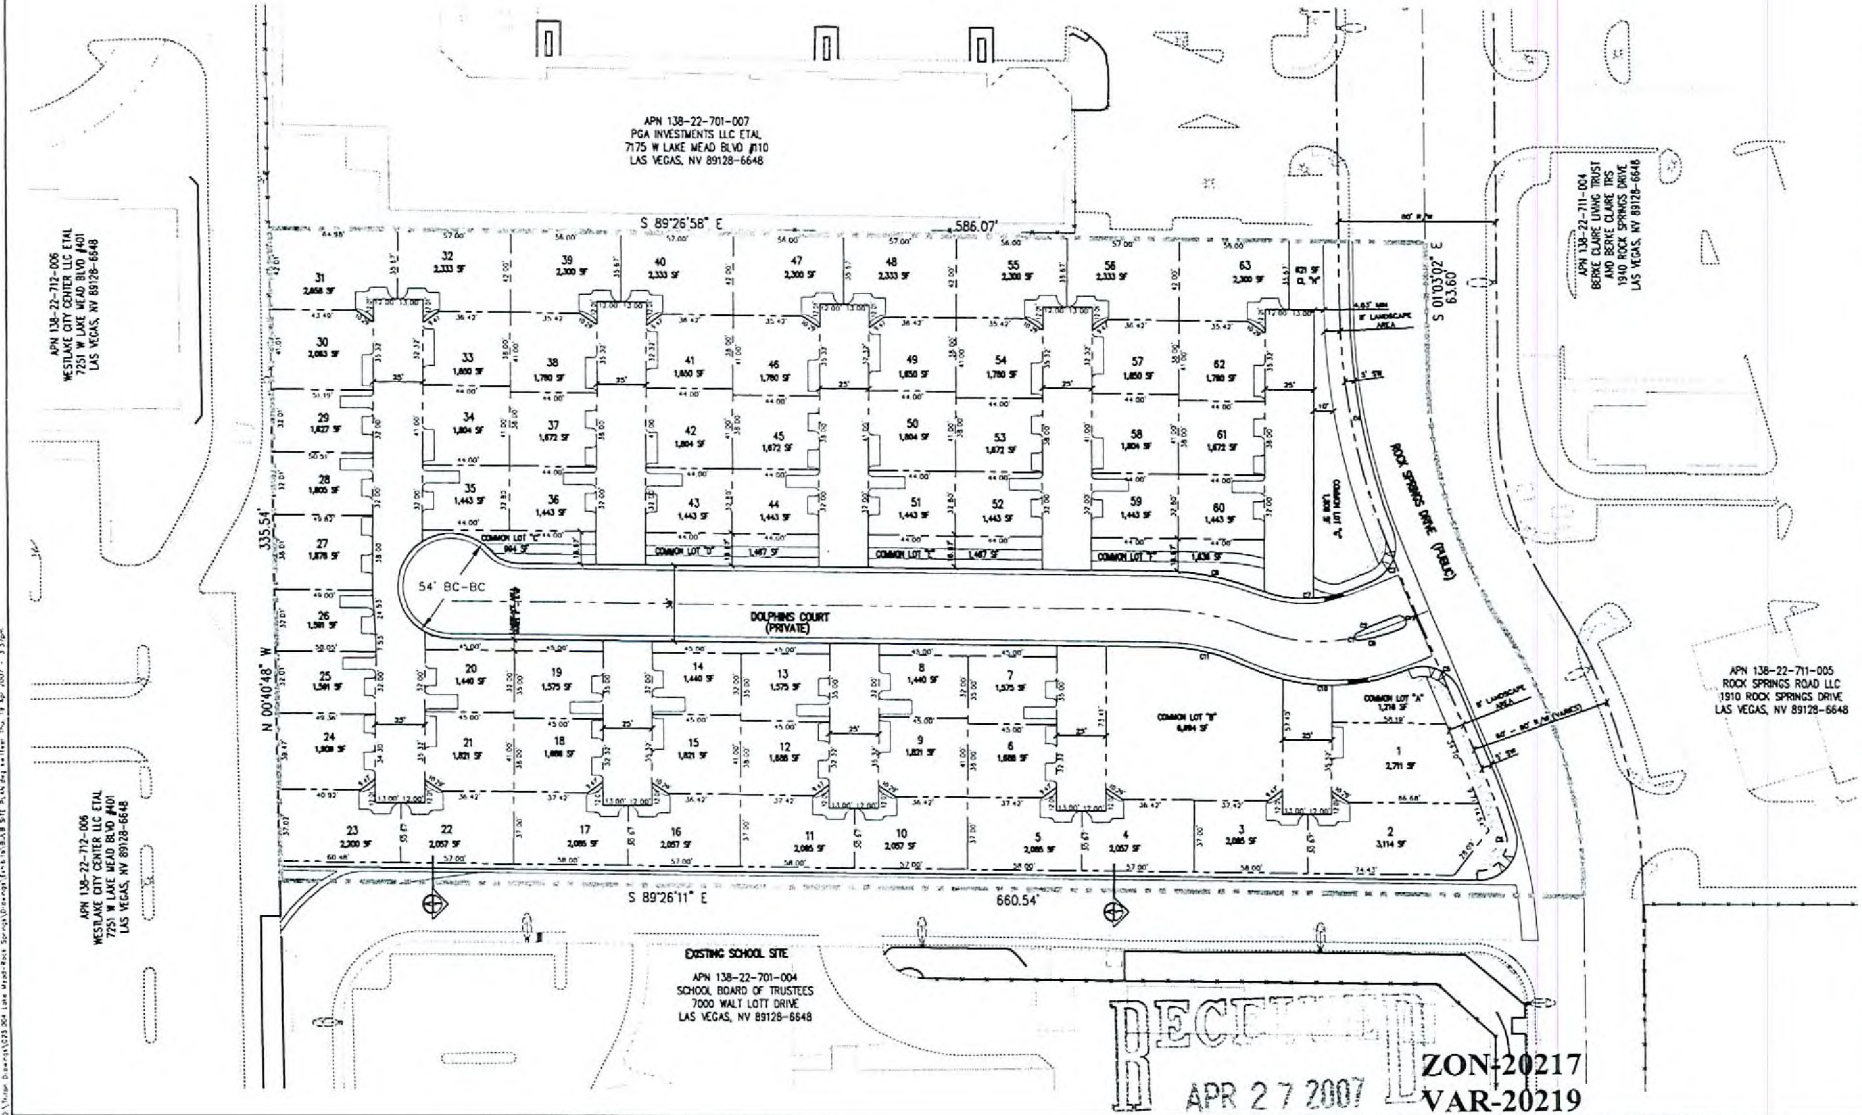

DATE	2007.07	NO	DESCRIPTION
BY			
CHECKED BY			
APPROVED BY			
DATE			

**Triton Engineering**  
1475 S. Foothill Blvd., Suite 100, Las Vegas, NV 89102  
Tel: 702.735.1142 Fax: 702.735.1142  
www.tritoneng.com

CENTEX HOMES  
LAKE MEAD / ROCK SPRINGS  
SITE PLAN

SHEET 2 of 3  
CLV: DMC

VAR-20419  
WVR-20568  
SDR-20220

REVISED  
06-06-07 CC