



PLANNING & DEVELOPMENT DEPARTMENT

STATEMENT OF FINANCIAL INTEREST

Case Number: **ZON-21165** APN: _____

Name of Property Owner: REI Neon, LLC

Name of Applicant: REI Neon, LLC

Name of Representative: Jill Ferrari

To the best of your knowledge, does the Mayor or any member of the City Council or Planning Commission have any financial interest in this or any other property with the property owner, applicant, the property owner or applicant's general or limited partners, or an officer of their corporation or limited liability company?

☐ Yes

☒ No

If yes, please indicate the member of the City Council or Planning Commission who is involved and list the name(s) of the person or persons with whom the City Official holds an interest. Also list the Assessor's Parcel Number if the property in which the interest is held is different from the case parcel.

City Official: _____

Partner(s): _____

APN: _____


Signature of Property Owner: *Jill Ferrari*

Print Name: Jill Ferrari

Subscribed and sworn before me

This 9th day of April, 2007
Lynette M. Hornstein
Notary Public in and for said County and State



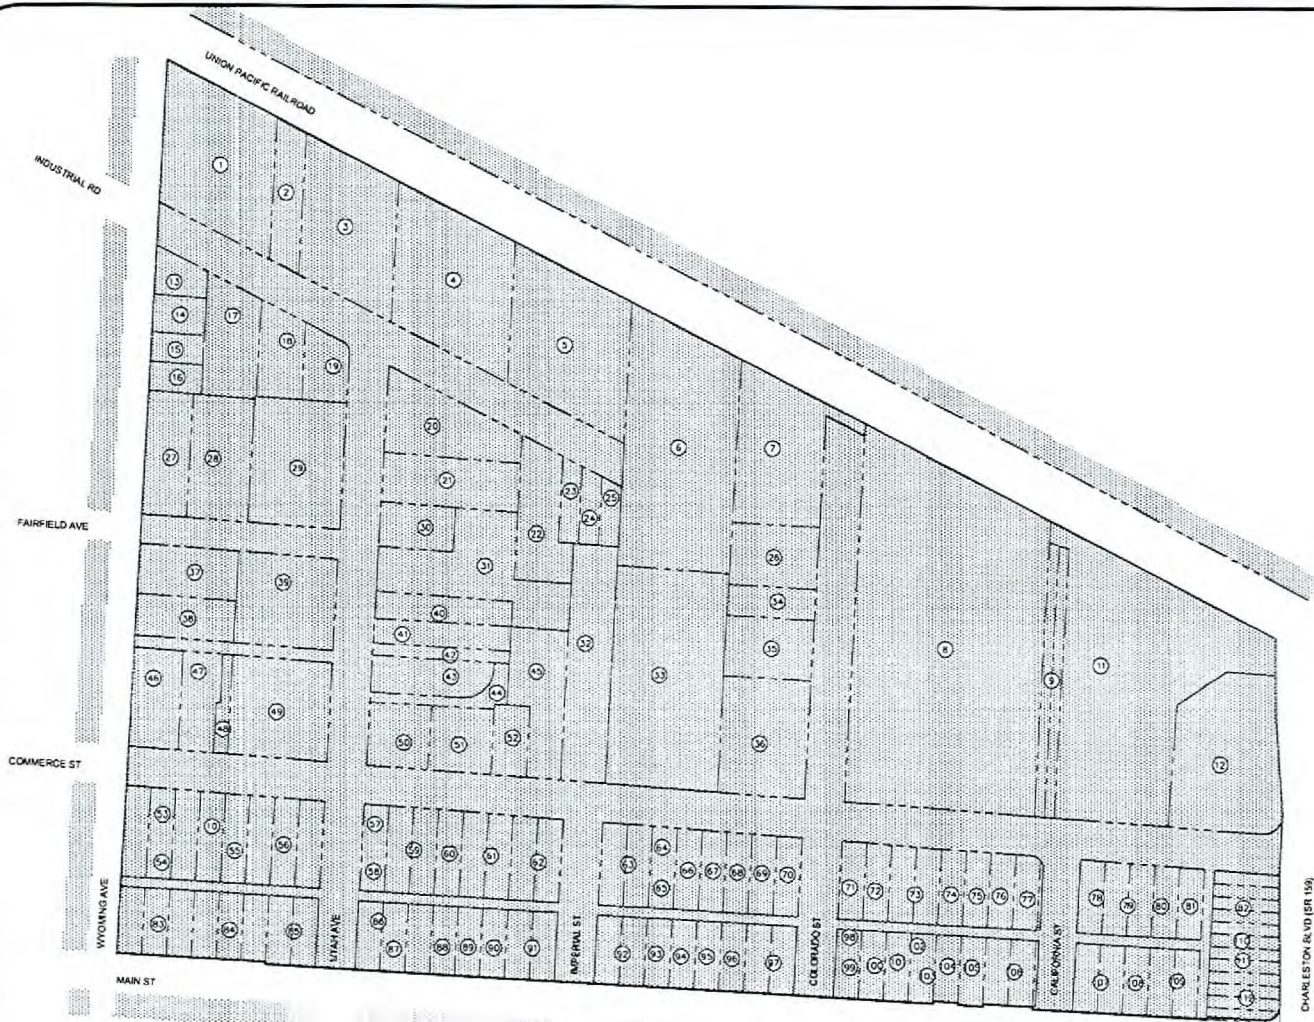

PROJECT VICINITY MAP

APN TABLE		
1	162-04-606-003	(41) 162-04-607-011
2	162-04-606-004	(42) 162-04-607-012
3	162-04-606-003	(43) 162-04-607-013
4	162-04-606-002	(44) 162-04-607-014
5	162-04-606-001	(45) 162-04-607-006
6	162-04-607-010	(46) 162-04-608-017
7	162-04-607-008	(47) 162-04-608-016
8	162-04-606-003	(48) 162-04-608-010
9	162-04-606-005	(49) 162-04-608-004
10	162-03-210-009	(50) 162-04-607-018
11	162-04-606-007	(51) 162-04-607-016
12	162-04-606-008	(52) 162-04-607-015
13	162-04-608-011	(53) 162-03-210-010
14	162-04-608-012	(54) 162-03-210-011
15	162-04-608-013	(55) 162-03-210-008
16	162-04-608-014	(56) 162-03-210-007
17	162-04-608-006	(57) 162-03-210-005
18	162-04-608-005	(58) 162-03-210-006
19	162-04-608-001	(59) 162-03-210-004
20	162-04-607-007	(60) 162-03-210-003
21	162-04-607-008	(61) 162-03-210-002
22	162-04-607-019	(62) 162-03-210-001
23	162-04-607-004	(63) 162-03-110-130
24	162-04-607-002	(64) 162-03-110-129
25	162-04-607-001	(65) 162-03-110-128
26	162-04-607-002	(66) 162-03-110-127
27	162-04-608-015	(67) 162-03-110-126
28	162-04-608-007	(68) 162-03-110-125
29	162-04-608-002	(69) 162-03-110-124
30	162-04-607-017	(70) 162-03-110-123
31	162-04-607-021	(71) 162-03-110-122
32	162-04-607-003	(72) 162-03-110-121
33	162-04-607-011	(73) 162-03-110-120
34	162-04-607-003	(74) 162-03-110-119
35	162-04-607-004	(75) 162-03-110-118
36	162-04-607-005	(76) 162-03-110-117
37	162-04-608-008	(77) 162-03-110-116
38	162-04-608-009	(78) 162-03-110-115
39	162-04-608-003	(79) 162-03-110-114
40	162-04-607-010	(80) 162-03-110-113
41	162-03-110-112	
42	162-03-105-001	
43	162-03-210-013	
44	162-03-210-014	
45	162-03-210-015	
46	162-03-210-016	
47	162-03-210-017	
48	162-03-210-018	
49	162-03-210-019	
50	162-03-210-020	
51	162-03-210-021	
52	162-03-110-089	
53	162-03-110-090	
54	162-03-110-091	
55	162-03-110-092	
56	162-03-110-093	
57	162-03-110-094	
58	162-03-110-095	
59	162-03-110-096	
60	162-03-110-097	
61	162-03-110-098	
62	162-03-110-099	
63	162-03-110-100	
64	162-03-110-101	
65	162-03-110-102	
66	162-03-110-103	
67	162-03-110-105	
68	162-03-110-106	
69	162-03-110-107	
70	162-03-110-110	
71	162-03-110-109	
72	162-03-110-108	



- LEGEND:
- PROJECT BOUNDARY
 - G2 - GENERAL COMMERCIAL DISTRICT
 - CM - COMMERCIAL INDUSTRIAL DISTRICT
 - M - INDUSTRIAL DISTRICT

RECEIVED
APR 10 2007

PROPOSED PROPERTY
ZONING CLASSIFICATION EXHIBIT
April 7, 2007



ZON-21165
05/24/07 PC

JJR Land Use Architecture
Urban Design
Civil Engineering
Environmental Science

JBR, LLC
110 MILLER AVENUE
ANN ARBOR, MICHIGAN 48104
734.962.4437
734.962.7520
www.jbr.com

In collaboration with:

SMITHGROUP
architecture engineering interiors planning



Kirley-Horn and Associates, Inc.
Clay J. Vogel, Inc.

[illegible]

Seals and Summation

NOT FOR CONSTRUCTION

40. 50

Quaresima 1998

Setbacks &
Circulation
PlanScale $1''=150'$

Sheet 2

CHARGE NUMBER	24916.000
---------------	-----------

ZON-21165
05/24/07 PC



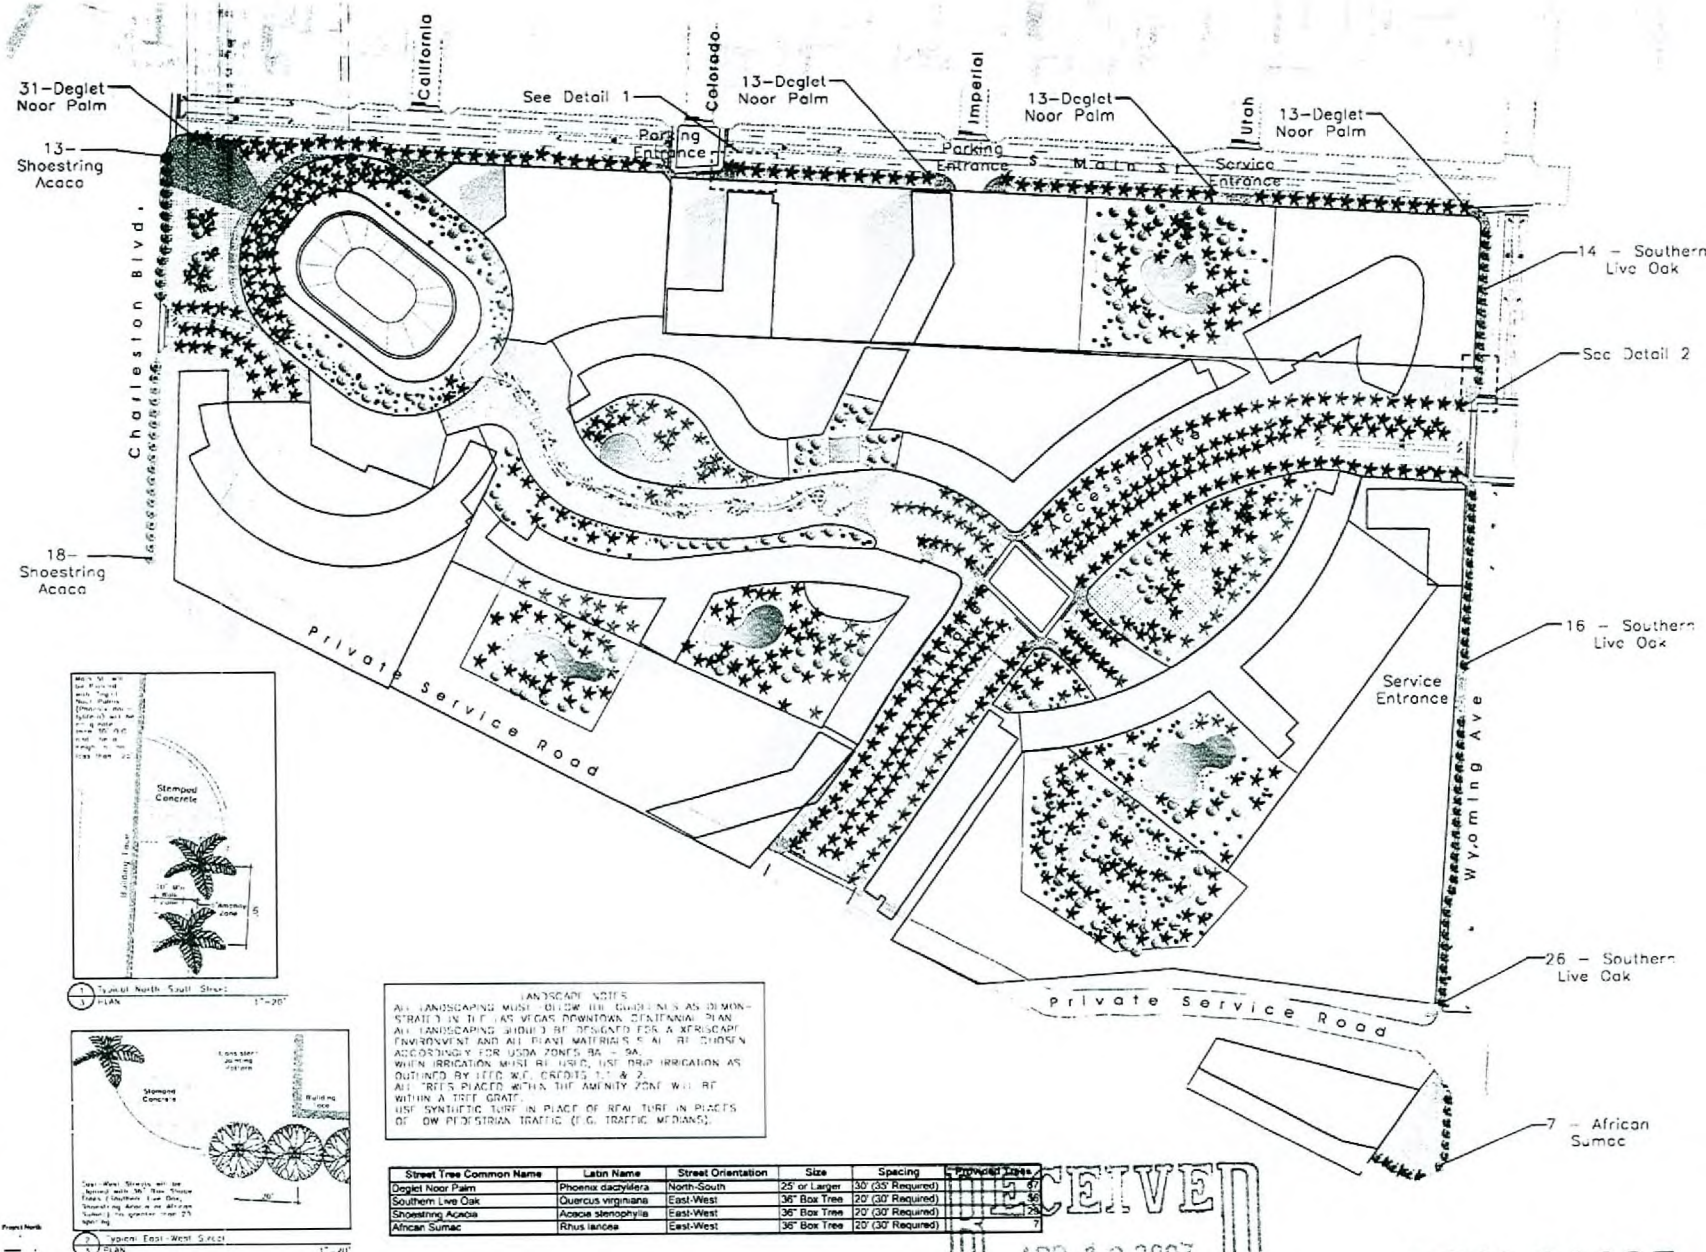




Photo-Voltaic (P.V.)
Panel

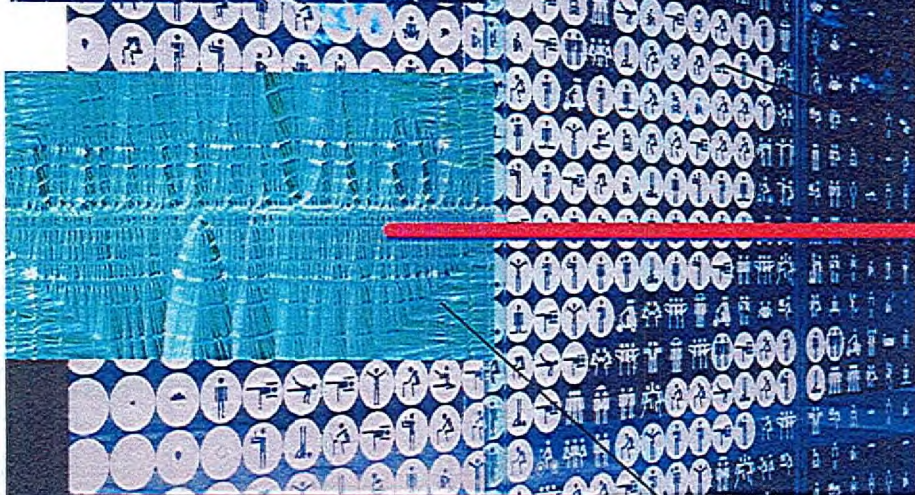

Silk-Screen Printed Glazing



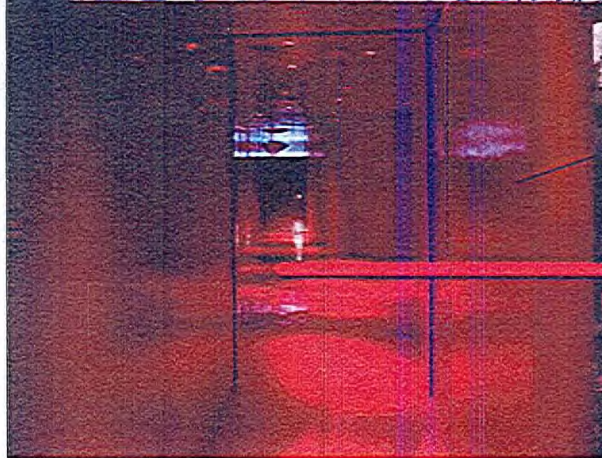


Oxidized Copper
Metal Panel

Painted Illuminaed
Metal Panel


ZON-21165
REVISED
05/24/07 PC

RECEIVED
MAY 03 2007

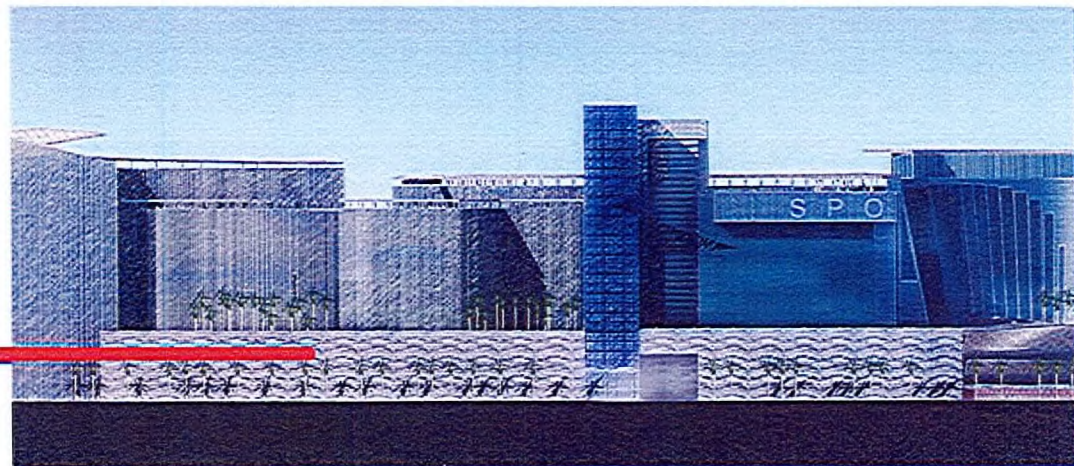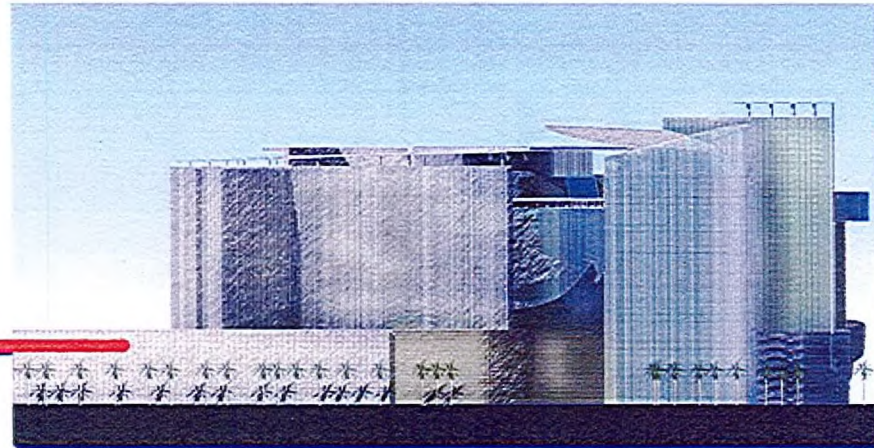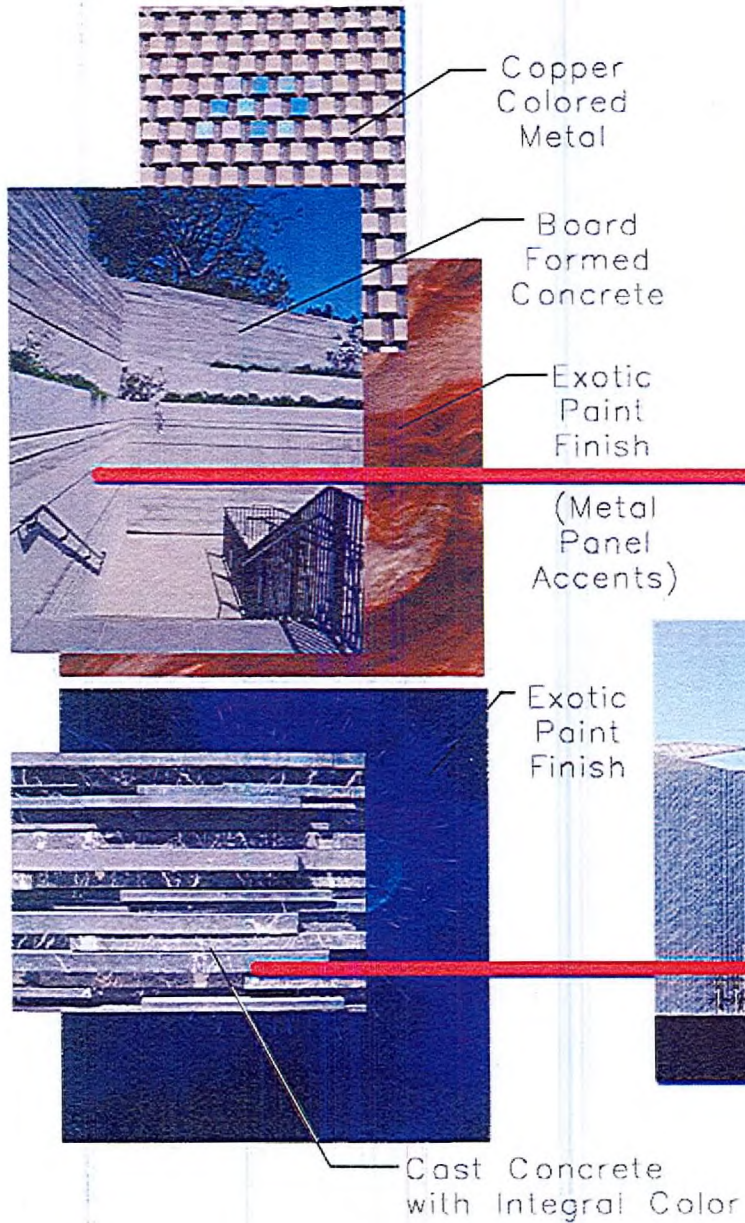


ZON-21165
REVISED
05/24/07 PC


RECEIVED
MAY 03 2007

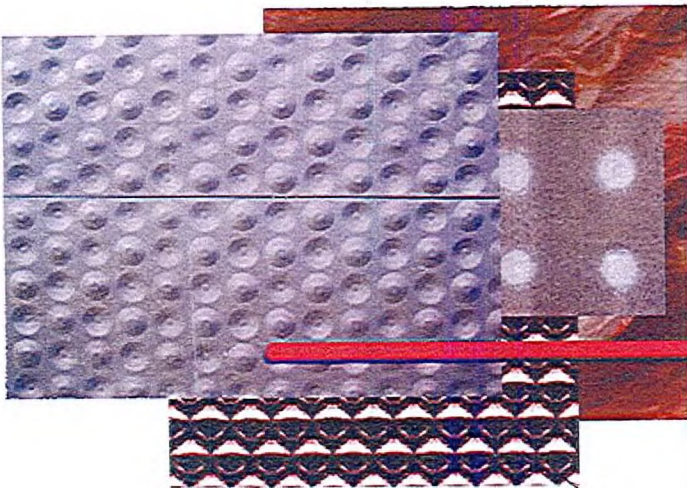



Dimpled Copper

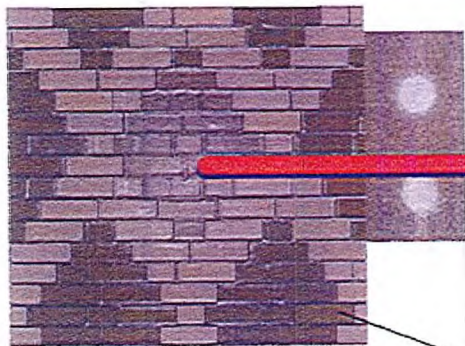

Copper Colored
Metal Panel in
Diamond Pattern

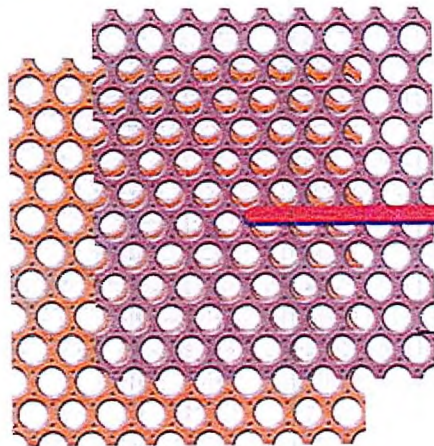

Perforated Copper

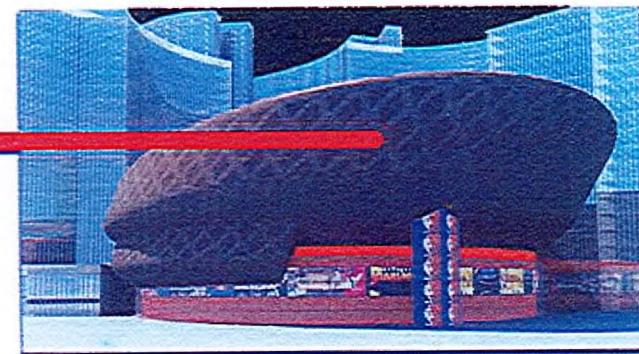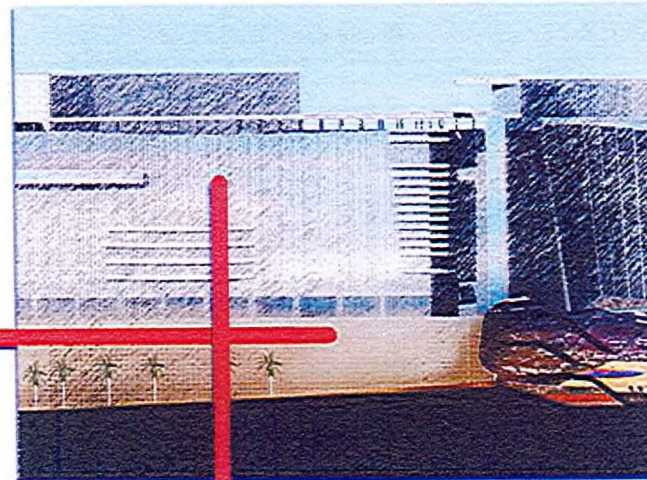

ZON-21165
REVISED
05/24/07 PC

RECEIVED
MAY 03 2007