



**PLANNING & DEVELOPMENT DEPARTMENT**

**STATEMENT OF FINANCIAL INTEREST**

Case Number: **VAC-20284** APN: 163-03-501-003

Name of Property Owner: Charles & Virginia Ghormley, Trustees of the RMH Trust

Name of Applicant: Nevada Power Company

To the best of your knowledge, does the Mayor or any member of the City Council or Planning Commission have any financial interest in this or any other property with the property owner, applicant, the property owner or applicant's general or limited partners, or an officer of their corporation or limited liability company?

Yes

No

If yes, please indicate the member of the City Council or Planning Commission who is involved and list the name(s) of the person or persons with whom the City Official holds an interest. Also list the Assessor's Parcel Number if the property in which the interest is held is different from the case parcel.

City Official: \_\_\_\_\_

Partner(s): \_\_\_\_\_

APN \_\_\_\_\_

Signature of Property Owner: *Charles Ghormley*


Print Name: Charles Ghormley


Subscribed and sworn before me

This 22 day of February, 2007

*Mario Gomez*  
Notary Public in and for said County and State



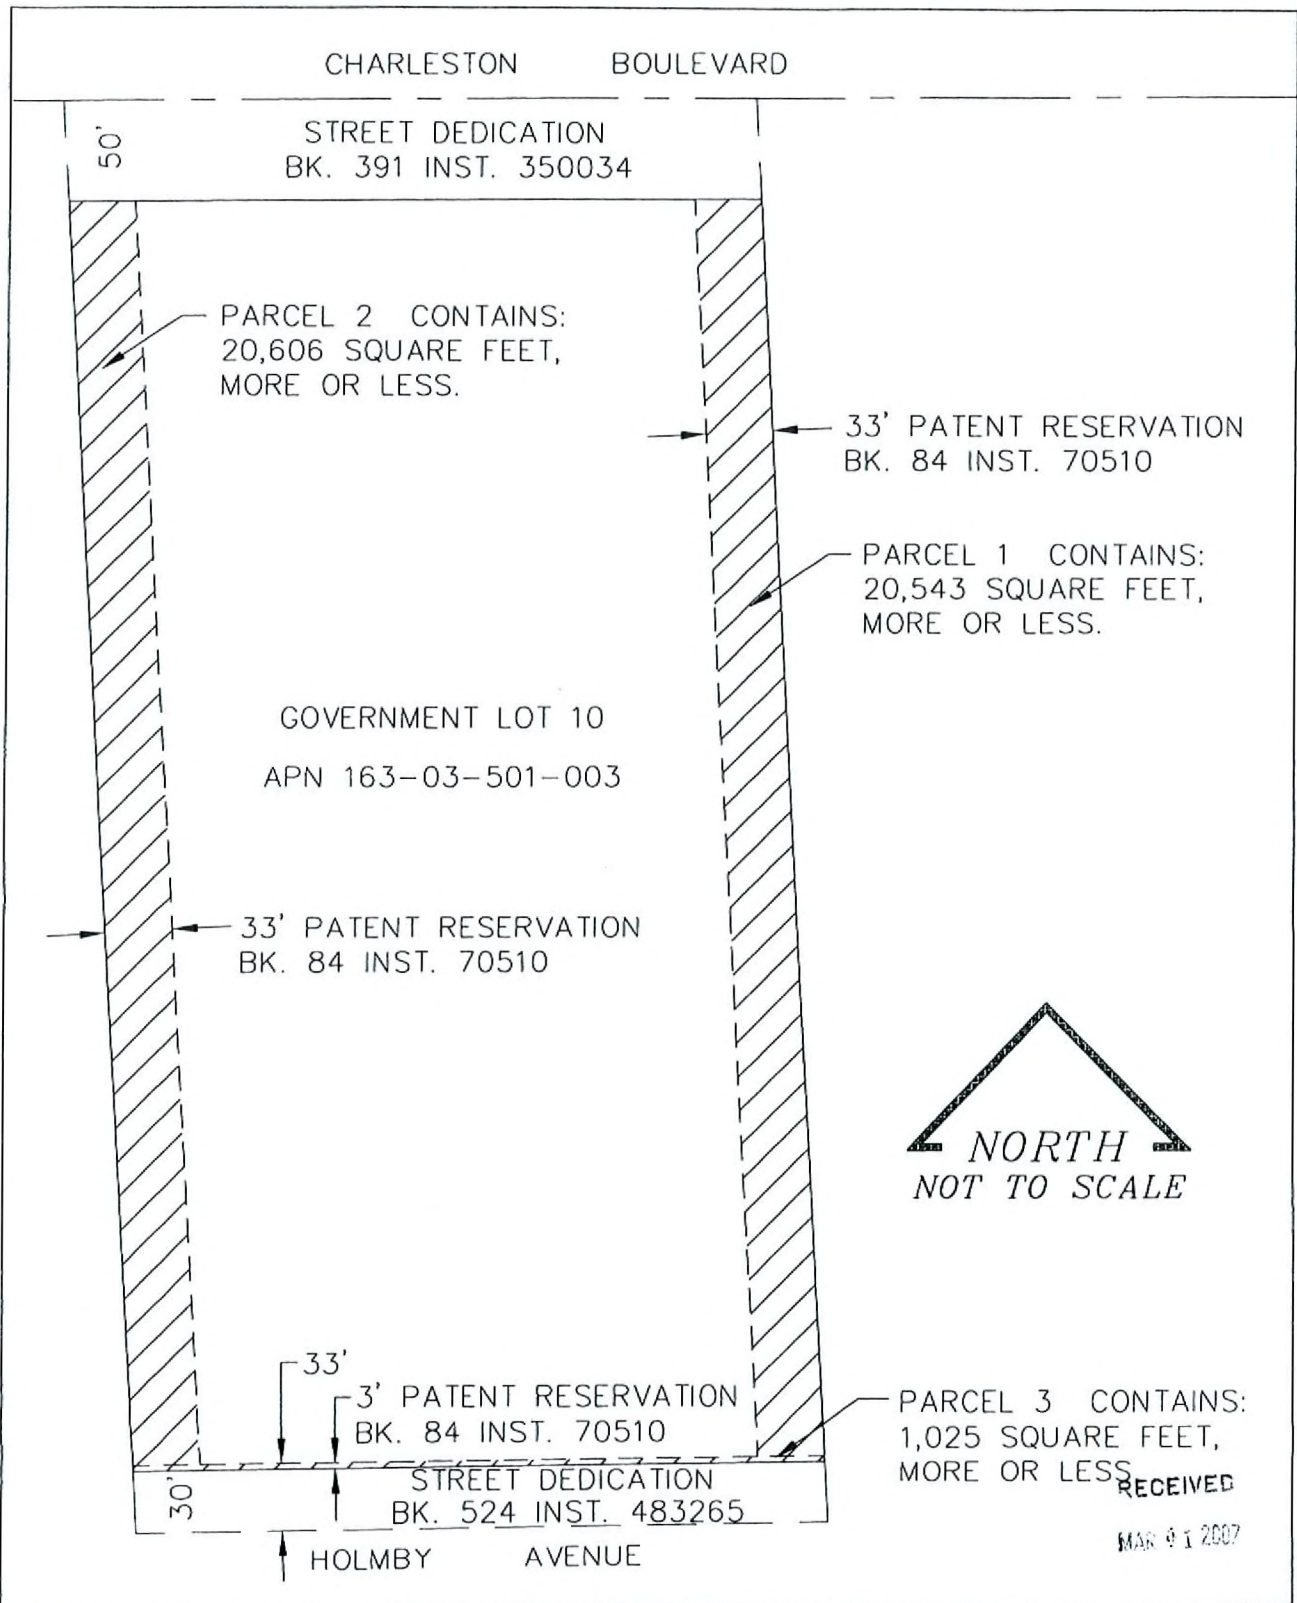

		<b>NEVADA POWER COMPANY P.O. BOX 98910 LV, NV 89151, 6226 WEST SAHARA AV., (702) 367-5000</b>	
<b>TITLE:</b> CHARLESTON SUB. VACATE PATENT RESERVATION	<b>DESCRIPTION:</b> EXHIBIT MAP TO ACCOMPANY LEGAL DESCRIPTION	SEC:3    T:21 S    R:60 E SURVEYOR: N/A DRAWN BY: RH CHECKED BY: LZ	DATE: 10-13-06 PROJECT ID: LF142S6LF1

**VAC-20284  
04/26/07 PC**