




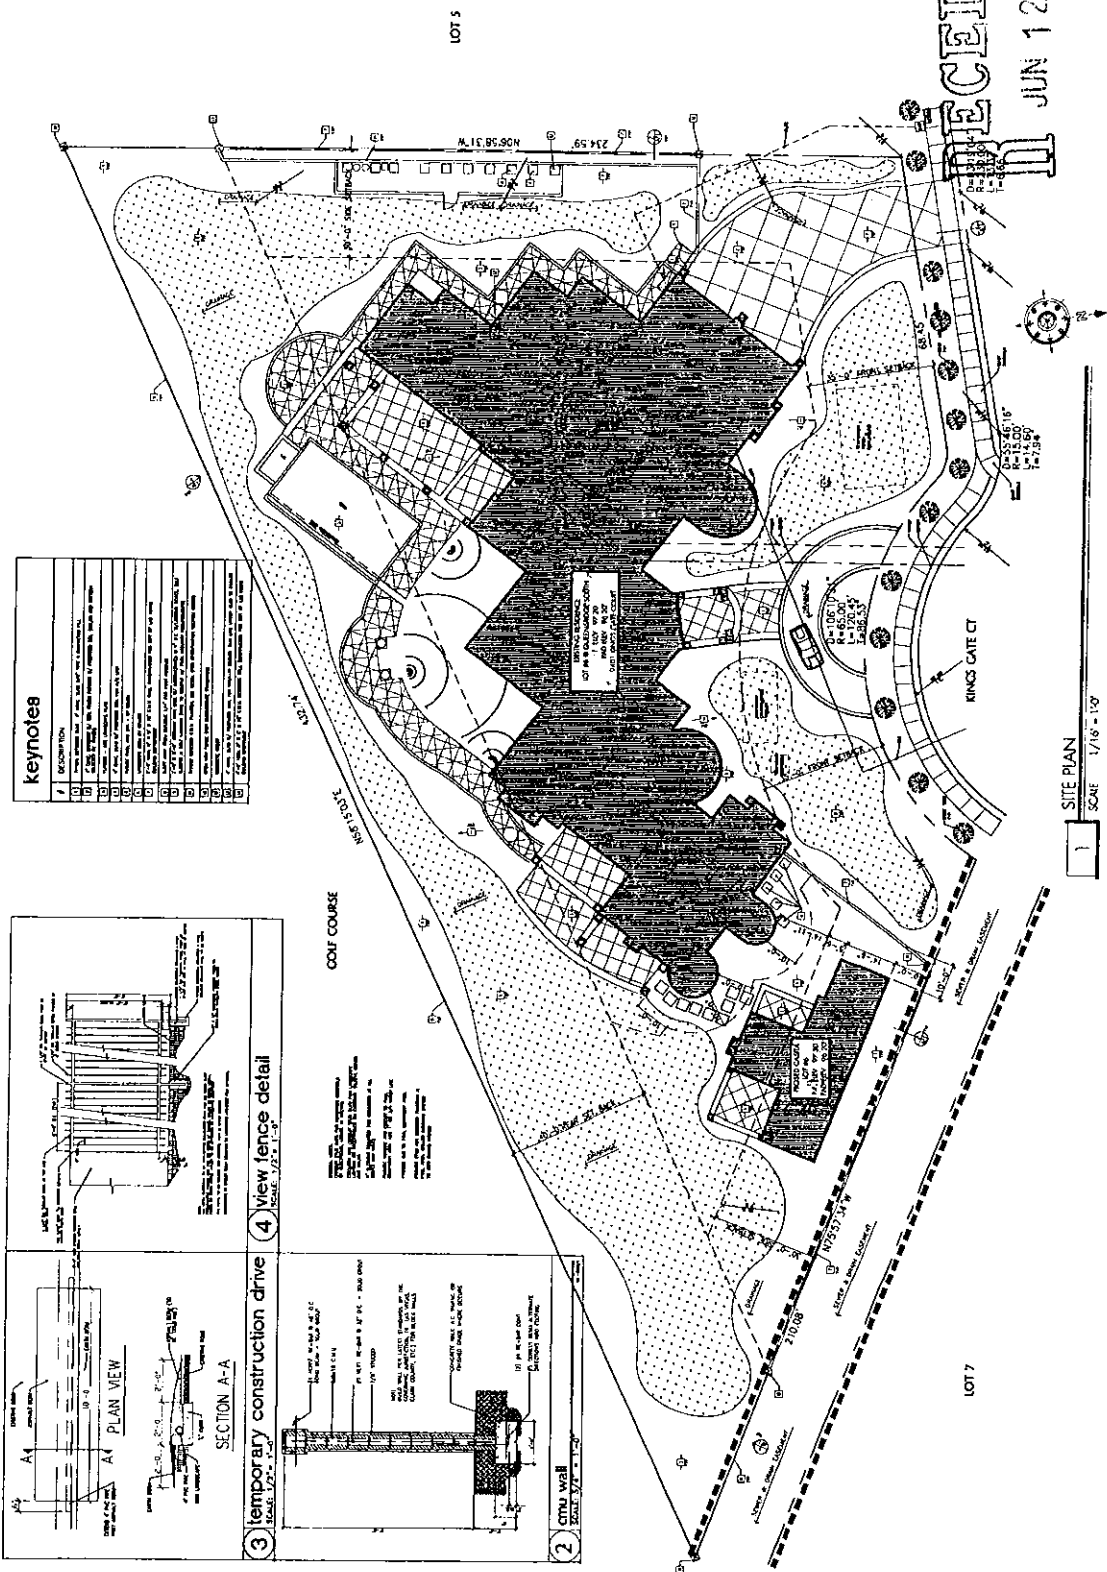


RECEIVED
 JUN 12 2007




keynotes

#	DESCRIPTION

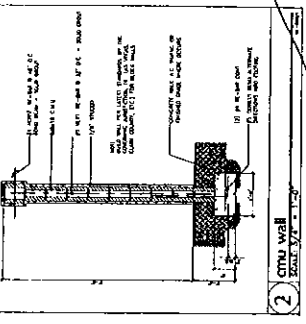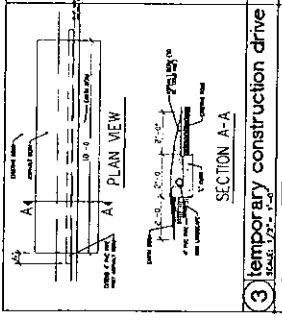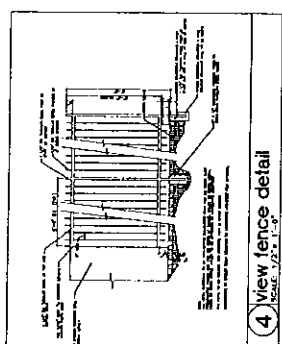




1 SITE PLAN
 SCALE 1/16" = 1'-0"

SUP-22580
07/26/07 PC

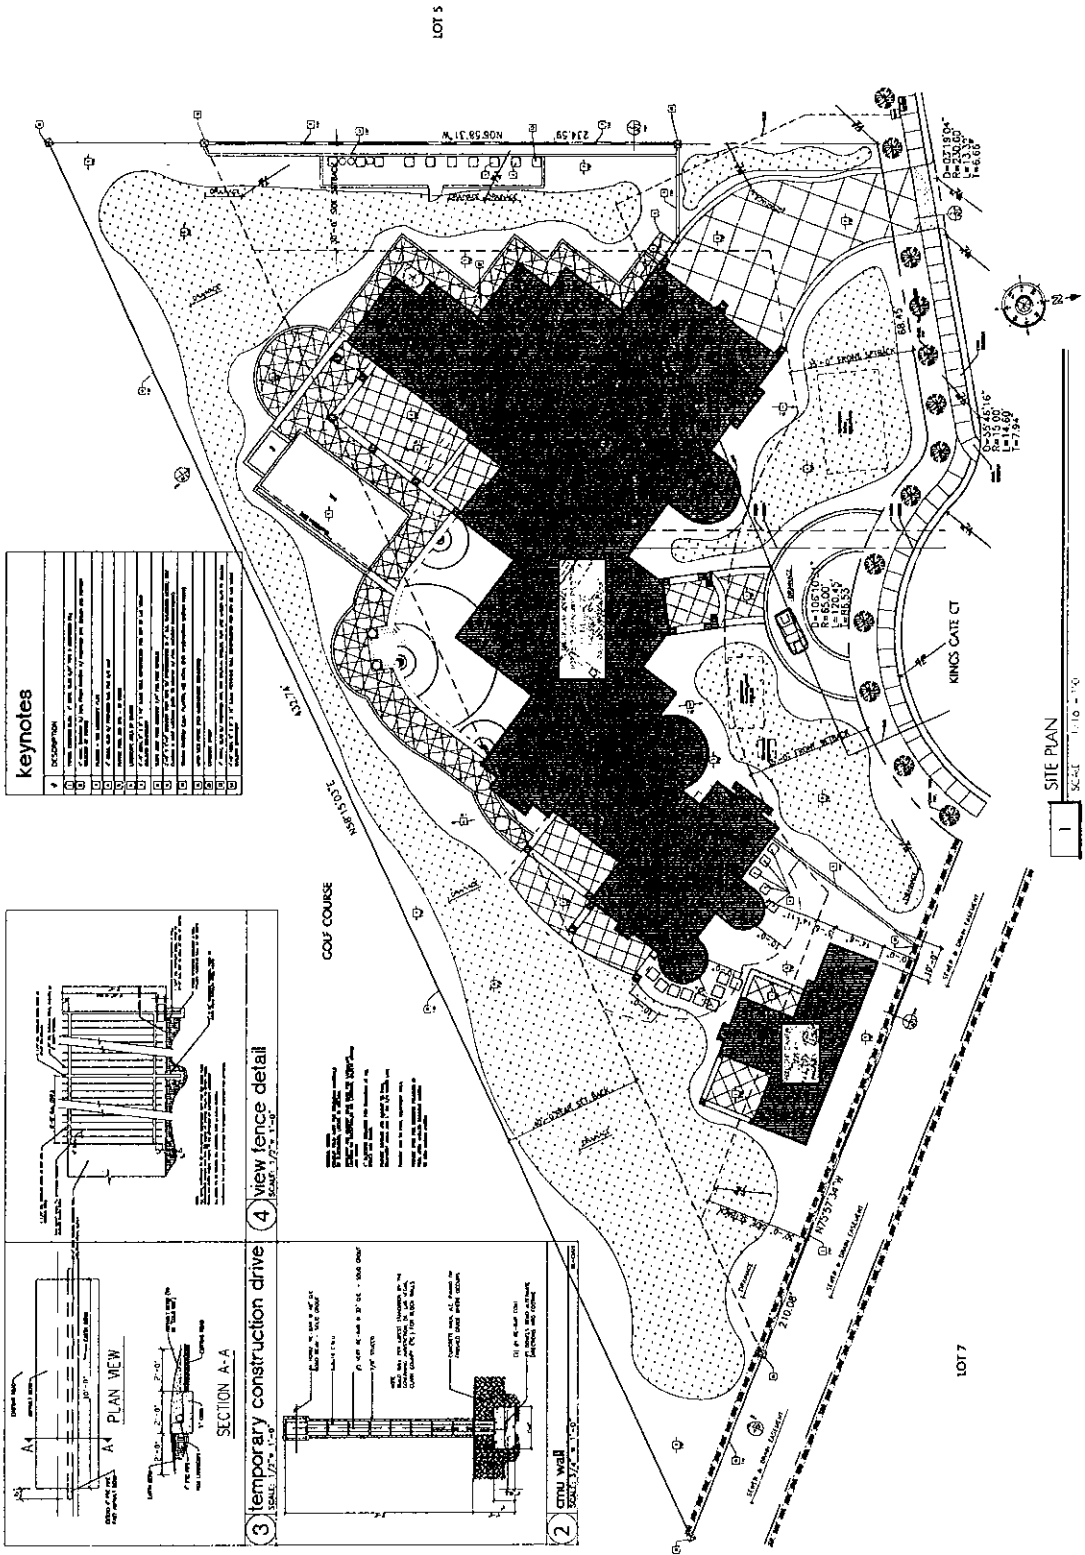

keynotes

#	DESCRIPTION
1	EXISTING CONCRETE DRIVE
2	EXISTING CONCRETE DRIVE
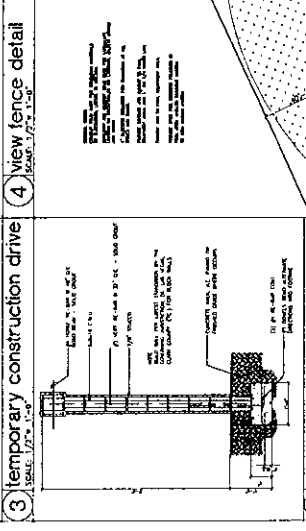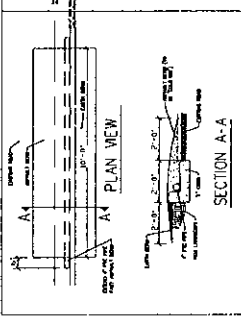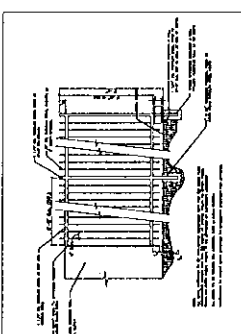

SUP-22580
07/26/07 PC

REVISIONS

1 SITE PLAN
 11/10/10

