



**PLANNING & DEVELOPMENT DEPARTMENT**

**STATEMENT OF FINANCIAL INTEREST**

Case Number: **VAC-22442** APN: 125-29-510-015

Name of Property Owner: Centennial Hills Center, LLC

Name of Applicant: Venture Professional Centers

Name of Representative: Stantec Consulting, Inc.

To the best of your knowledge, does the Mayor or any member of the City Council or Planning Commission have any financial interest in this or any other property with the property owner, applicant, the property owner or applicant's general or limited partners, or an officer of their corporation or limited liability company?

Yes


No

If yes, please indicate the member of the City Council or Planning Commission who is involved and list the name(s) of the person or persons with whom the City Official holds an interest. Also list the Assessor's Parcel Number if the property in which the interest is held is different from the case parcel.

City Official: \_\_\_\_\_

Partner(s): \_\_\_\_\_


APN: \_\_\_\_\_

Signature of Property Owner: 

Print Name: Robert Eves

Subscribed and sworn before me

This 29<sup>th</sup> day of May, 2007  
Margaret A. Meinberg  
Notary Public in and for said County and State

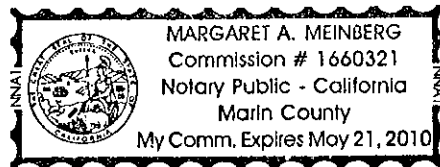

RECEIVED

**LEGEND**

- RIGHT-OF-WAY LINE
- - - SECTION LINE
- - - ALIQUOT PART LINE
- - - STREET CENTERLINE
- ▨ EASEMENT VACATION AREA




NOT TO SCALE

EASEMENT GRANTED PER  
BOOK 20000911  
INST. NO. 00944

C1  
L1  
(R)

PAGE 2 OF 2

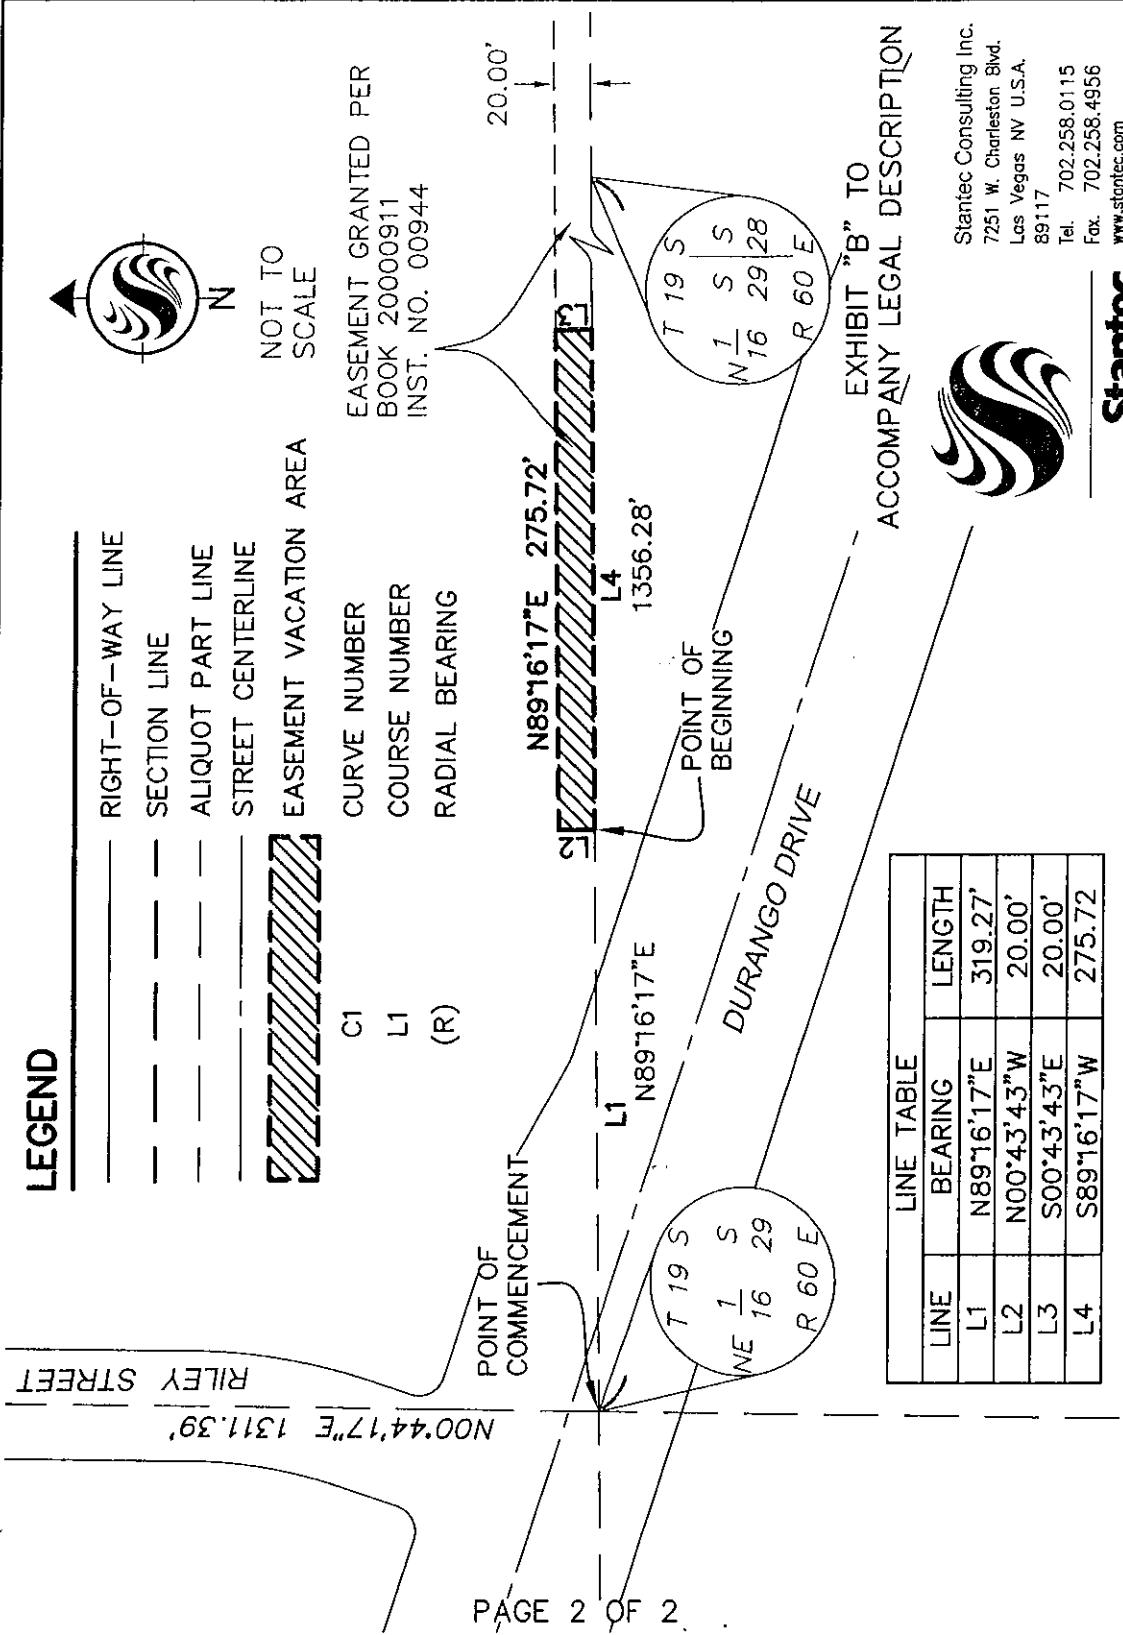

LINE	BEARING	LENGTH
L1	N89°16'17\"E	319.27'
L2	N00°43'43\"W	20.00'
L3	S00°43'43\"E	20.00'
L4	S89°16'17\"W	275.72'

EXHIBIT "B" TO  
ACCOMPANY LEGAL DESCRIPTION



**Stantec**

Stantec Consulting Inc.  
7251 W. Charleston Blvd.  
Las Vegas NV U.S.A.  
89117  
Tel. 702.258.0115  
Fax. 702.258.4956  
www.stantec.com

**RECEIVED**  
JUN - 6 2007

**VAC-22442**  
**07/26/07 PC**