
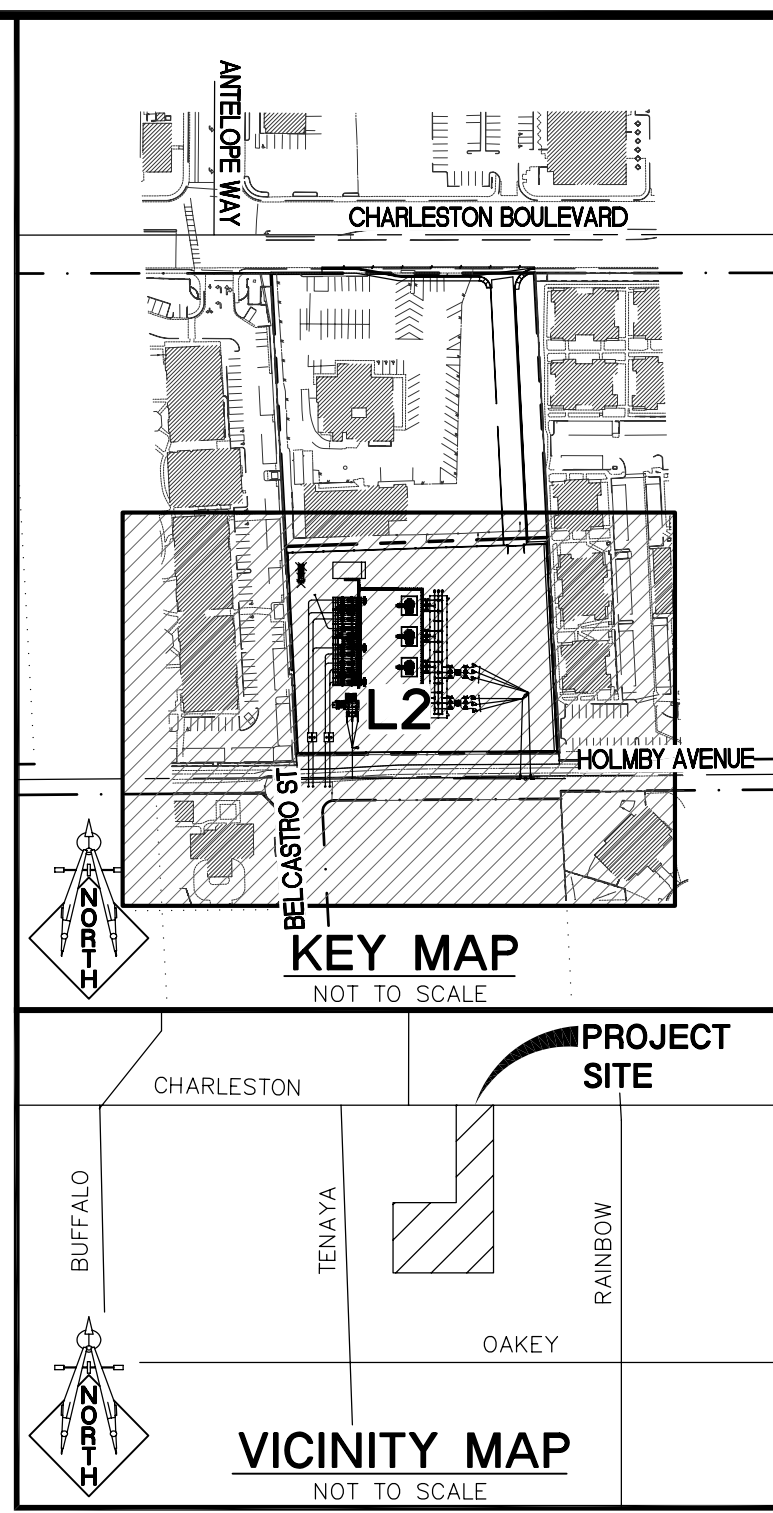
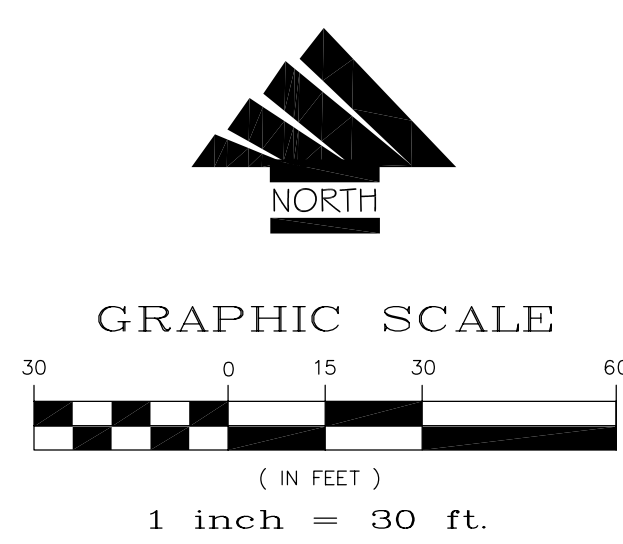


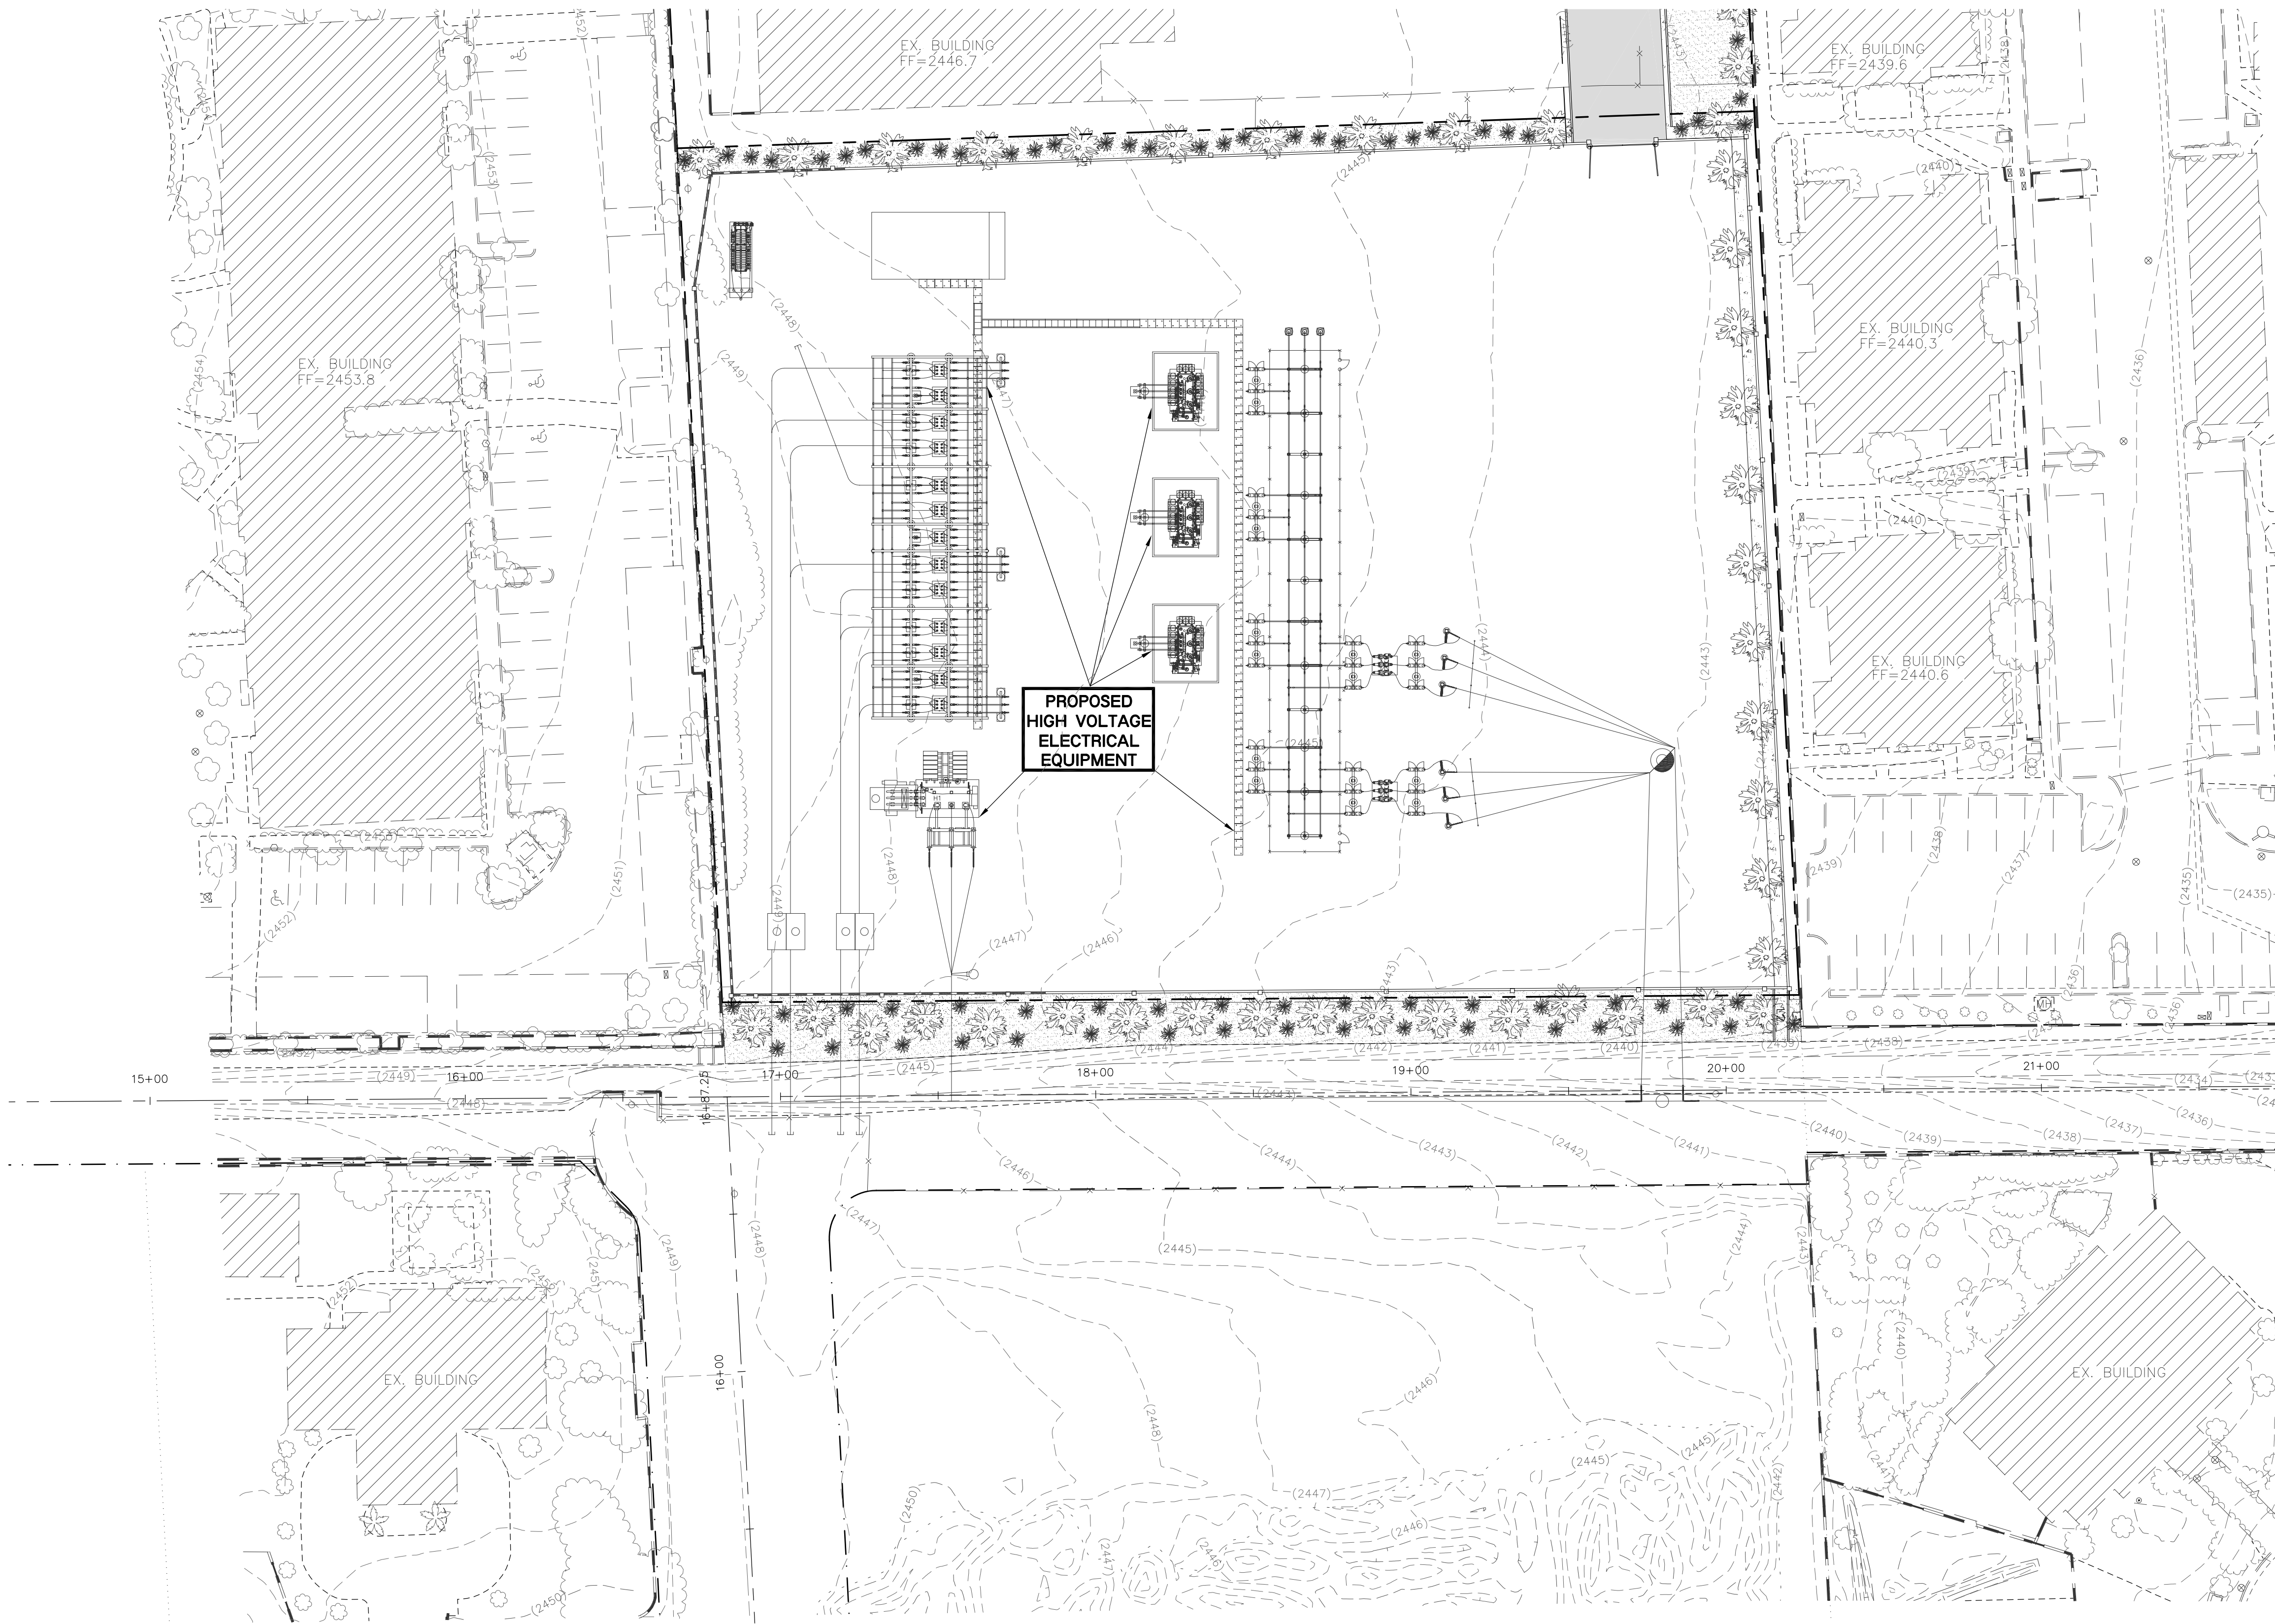

LANDSCAPE MATERIAL SCHEDULE					
SIZE	DESCRIPTION	BOTANICAL NAME	QUANTITY	SYMBOL	COMMENT
3" THICK	GOLD GRANITE MULCH	N/A	20,570 SF		3" THICK
5 GAL.	RED YUCCA	HESPERALOE PARVIFLORA	103 EA		
24" BOX	MEXICAN FAN PALM	WASHINGTONIA ROBUSTA	53 EA		8' HEIGHT MIN.

ASSESSOR'S PARCEL NUMBER
163-03-501-003

BENCHMARK
CITY OF LAS VEGAS BENCHMARK STATION - OLVD0 3454
A RIVET AND PLATE IN THE TOP OF CURB AT THE NORTHEAST CORNER OF CHARLESTON BLVD. AND ANTELOPE WAY.
ELEVATION = 745.9338 meters (NAVD'88 PUBLISHED)
ELEVATION = 2447.28 U.S. SURVEY FEET (NAVD'88 PUBLISHED)

BASIS OF BEARING
NORTH 89°37'25" EAST, BEING THE BEARING BETWEEN CLARK COUNTY GEODETIC CONTROL NETWORK STATION "838" AND STATION "836" BASED ON A NEVADA POWER COMPANY LOCAL COORDINATE SYSTEM.
NORTH 89°21'32" EAST, BEING THE BEARING BETWEEN CLARK COUNTY GEODETIC CONTROL NETWORK STATION "838" AND STATION "836" AS CALCULATED FROM THE POSTIONS SHOWN ON THAT CERTAIN MAP ON FILE IN THE CLARK COUNTY RECORDER'S OFFICE AS FILE 88, PAGE 53 OF SURVEYS.

SAFETY ALERT

Call before you Dig
1-702-227-2929
CLARK COUNTY TRAFFIC OPERATIONS
FREEWAY AND ARTERIAL SYSTEM OF TRAVEL

Call before you Dig
1-702-455-7544
CLARK COUNTY TRAFFIC OPERATIONS
1-800-227-2929

Avoid cutting underground utility lines. It's costly.

CHARLESTON SUBSTATION

LANDSCAPE PLAN
SHEET 2

Nevada PowerSM
6226 WEST SAHARA AVE. MAIL STOP #10
LAS VEGAS, NEVADA 89146

DWG. NO.	L2-LS	DRAWN	05-29-07	J.L.I.
SCALE	1"=30'	CHECKED		
PROJ. ID.	DS48356CSN	APP'D		

ISSUED FOR:

☐ CONSTRUCTION

☐ REVIEW

☐ BID

Prof. ID.

REVISIONS

APPROVAL

REV



DATE

BY

SHT. NO.

L2

17 OF 17

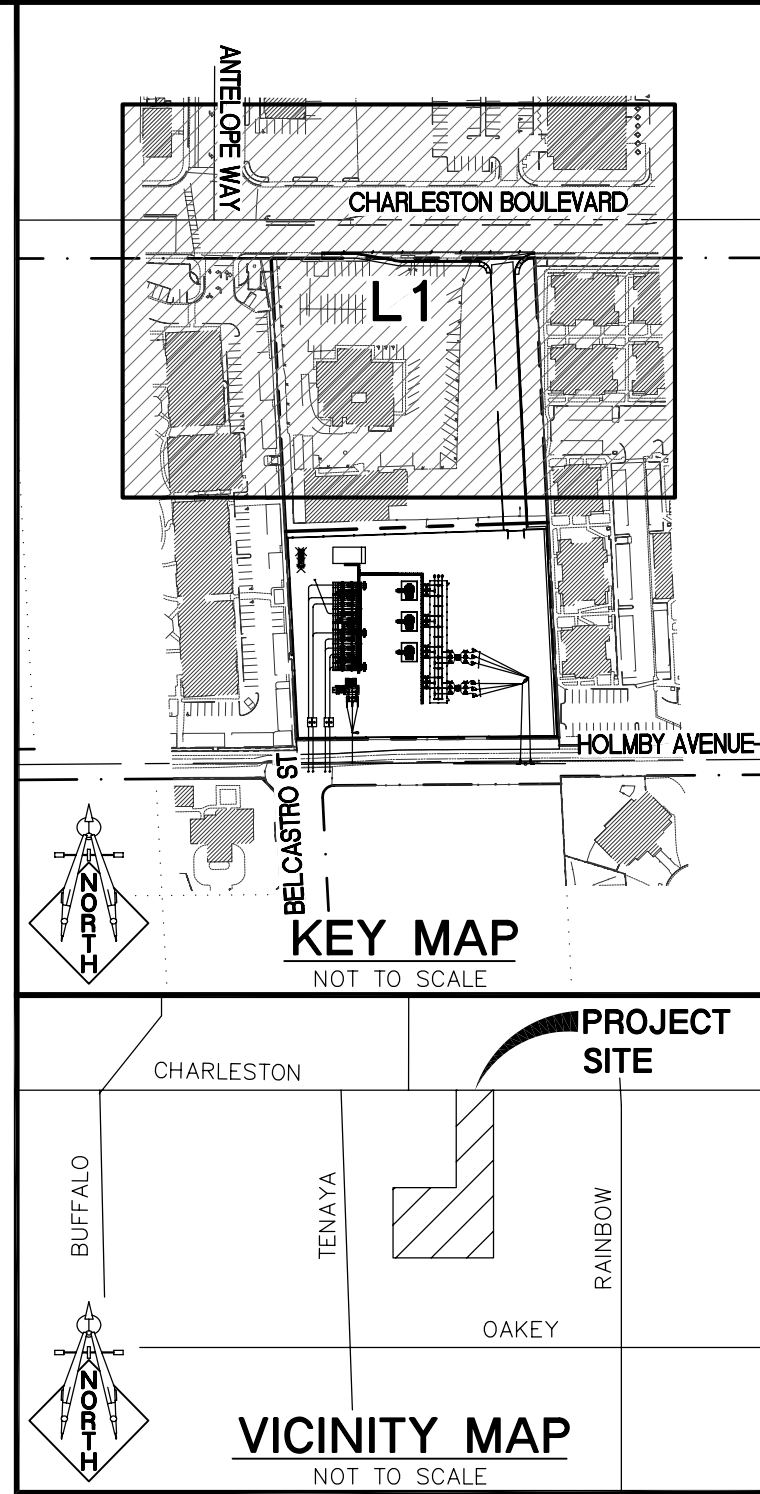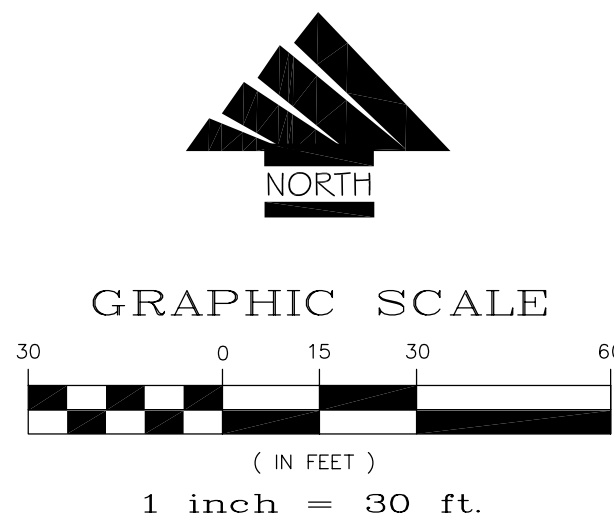

LANDSCAPE MATERIAL SCHEDULE					
SIZE	DESCRIPTION	BOTANICAL NAME	QUANTITY	SYMBOL	COMMENT
3" THICK	GOLD GRANITE MULCH	N/A	20,570 SF		3" THICK
5 GAL.	RED YUCCA	HESPERALOE PARVIFLORA	103 EA		
24" BOX	MEXICAN FAN PALM	WASHINGTONIA ROBUSTA	53 EA		8' HEIGHT MIN.

ASSESSOR'S PARCEL NUMBER
163-03-501-003

BENCHMARK
CITY OF LAS VEGAS BENCHMARK STATION - OLVD0 3454
A RIVET AND PLATE IN THE TOP OF CURB AT THE NORTHEAST CORNER OF CHARLESTON BLVD. AND ANTELOPE WAY.
ELEVATION = 745.9338 meters (NAVD'88 PUBLISHED)
ELEVATION = 2447.28 U.S. SURVEY FEET (NAVD'88 PUBLISHED)

BASIS OF BEARING
NORTH 89°37'25" EAST, BEING THE BEARING BETWEEN CLARK COUNTY GEODETIC CONTROL NETWORK STATION "838" AND STATION "836" BASED ON A NEVADA POWER COMPANY LOCAL COORDINATE SYSTEM.
NORTH 89°21'32" EAST, BEING THE BEARING BETWEEN CLARK COUNTY GEODETIC CONTROL NETWORK STATION "838" AND STATION "836" AS CALCULATED FROM THE POSTIONS SHOWN ON THAT CERTAIN MAP ON FILE IN THE CLARK COUNTY RECORDER'S OFFICE AS FILE 88, PAGE 53 OF SURVEYS.

SAFETY ALERT
Call before you Dig
1-702-227-2929
CLARK COUNTY TRAFFIC OPERATIONS

Call before you Dig
1-702-455-7544
CLARK COUNTY TRAFFIC OPERATIONS

Call before you Dig
1-800-227-2929
FREEWAY AND ARTERIAL SYSTEM OF TRAVEL

Avoid cutting underground utility lines. It's costly.

CHARLESTON SUBSTATION

LANDSCAPE PLAN
SHEET 1

Nevada Power
6226 WEST SAHARA AVE. MAIL STOP #10
LAS VEGAS, NEVADA 89146

ISSUED FOR:
☐ REVIEW
☐ CONSTRUCTION
☐ BID

REVISIONS

BY	DATE	REV	APPROVAL	Proj. ID

SHIT. NO.

L1

16 OF 17