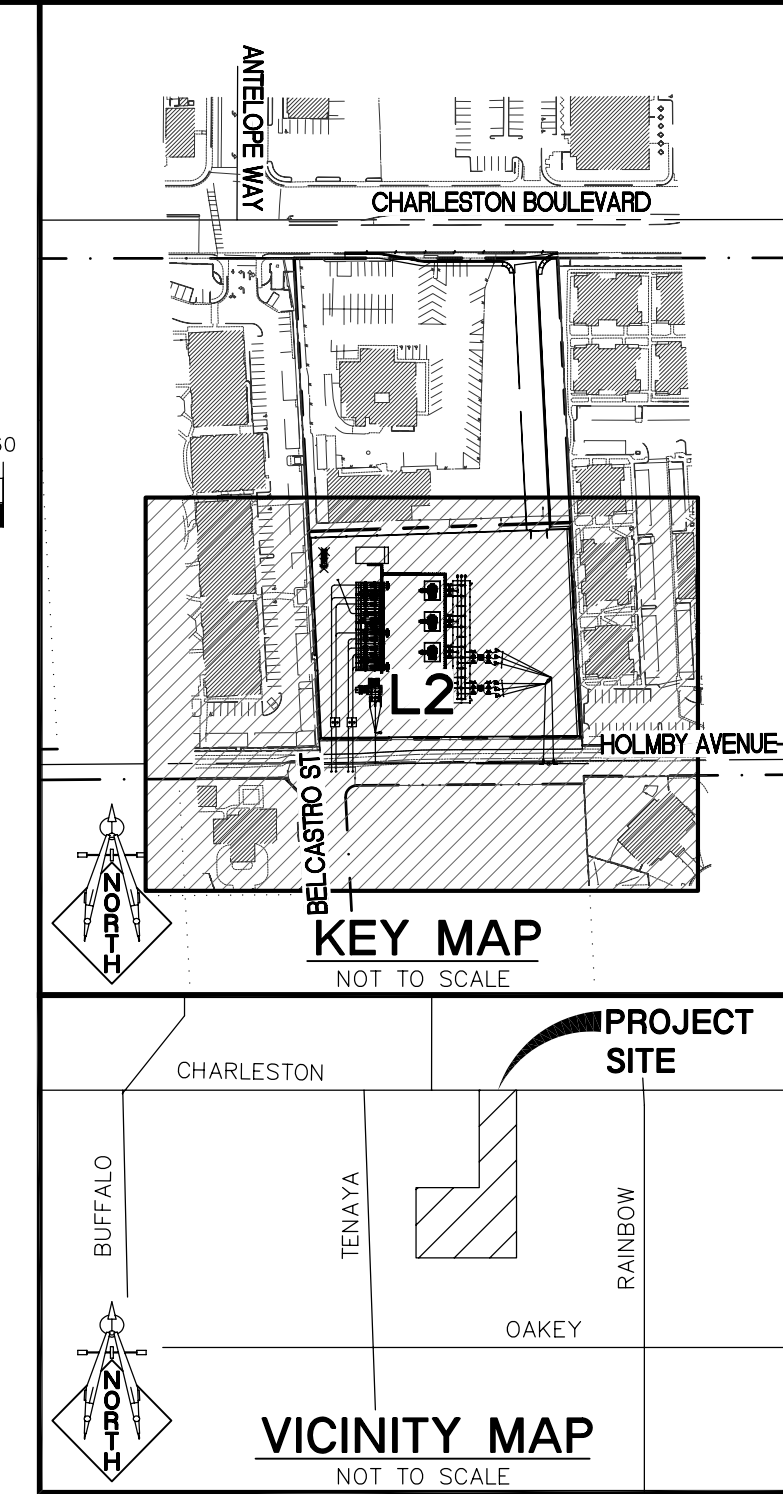
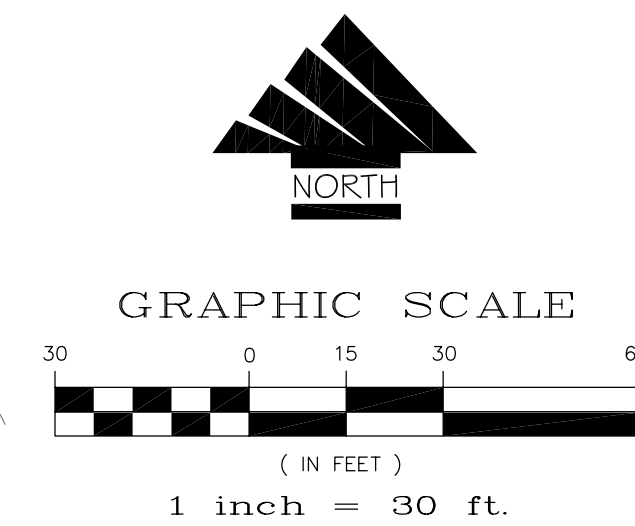


[illegible]

CONSTRUCTION

BID

REVIEW

ISSUED FOR:

 **Nevada Power**SM
6226 WEST SAHARA AVE. MAIL STOP #10
LAS VEGAS, NEVADA 89146

CHARLESTON SUBSTATION

LANDSCAPE PLAN
SHEET 2

SHT. NO.

L2

17 OF 17

LANDSCAPE MATERIAL SCHEDULE					
SIZE	DESCRIPTION	BOTANICAL NAME	QUANTITY	SYMBOL	COMMENT
3" THICK	GOLD GRANITE MULCH	N/A	20,570 SF		3" THICK
5 GAL.	RED YUCCA	HESPERALOE PARVIFLORA	103 EA		
24" BOX	MEXICAN FAN PALM	WASHINGTONIA ROBUSTA	53 EA		8" HEIGHT MIN.

ASSESSOR'S PARCEL NUMBER

163-03-501-003

BENCHMARK

CITY OF LAS VEGAS BENCHMARK STATION - OLV00 3454

A RIVET AND PLATE IN THE TOP OF CURB AT THE NORTHEAST CORNER OF CHARLESTON BLVD. AND ANTELOPE WAY.


ELEVATION = 745.9338 meters (NAVD'88 PUBLISHED)
ELEVATION = 2447.28 U.S. SURVEY FEET (NAVD'88 PUBLISHED)

BASIS OF BEARING

NORTH 89°37'25" EAST, BEING THE BEARING BETWEEN CLARK COUNTY GEODETIC CONTROL NETWORK STATION "838" AND STATION "836" BASED ON A NEVADA POWER COMPANY LOCAL COORDINATE SYSTEM.

NORTH 89°21'32" EAST, BEING THE BEARING BETWEEN CLARK COUNTY GEODETIC CONTROL NETWORK STATION "838" AND STATION "836" AS CALCULATED FROM THE POSTIONS SHOWN ON THAT CERTAIN MAP ON FILE IN THE CLARK COUNTY RECORDER'S OFFICE AS FILE 88, PAGE 53 OF SURVEYS.

SAFETY ALERT

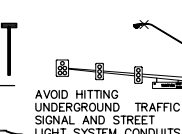

Avoid cutting underground utility lines. It's costly.

Call
Before You
Overhead

AVOID HITTING
UNDERGROUND TRAFFIC
SIGNAL AND STREET
LIGHT SYSTEM CONDUITS.
IT'S COSTLY.

Call
before you
UnderGround

1-702-455-7544
CLARK COUNTY TRAFFIC OPERATIONS

1-702-227-2929 1-702-432-5300 1-800-227-2929

Call
before you
Dig

