



PLANNING & DEVELOPMENT DEPARTMENT

STATEMENT OF FINANCIAL INTEREST

Case Number: **VAC-20284** APN: 163-03-501-003

Name of Property Owner: Charles & Virginia Ghormley, Trustees of the RMH Trust

Name of Applicant: Nevada Power Company

To the best of your knowledge, does the Mayor or any member of the City Council or Planning Commission have any financial interest in this or any other property with the property owner, applicant, the property owner or applicant's general or limited partners, or an officer of their corporation or limited liability company?

☐ Yes

☒ No

If yes, please indicate the member of the City Council or Planning Commission who is involved and list the name(s) of the person or persons with whom the City Official holds an interest. Also list the Assessor's Parcel Number if the property in which the interest is held is different from the case parcel.

City Official: _____

Partner(s): _____

APN: _____

Signature of Property Owner: _____


Print Name: Charles Ghormley

Subscribed and sworn before me

This 22 day of February, 2007

Mario Gomez
Notary Public in and for said County and State



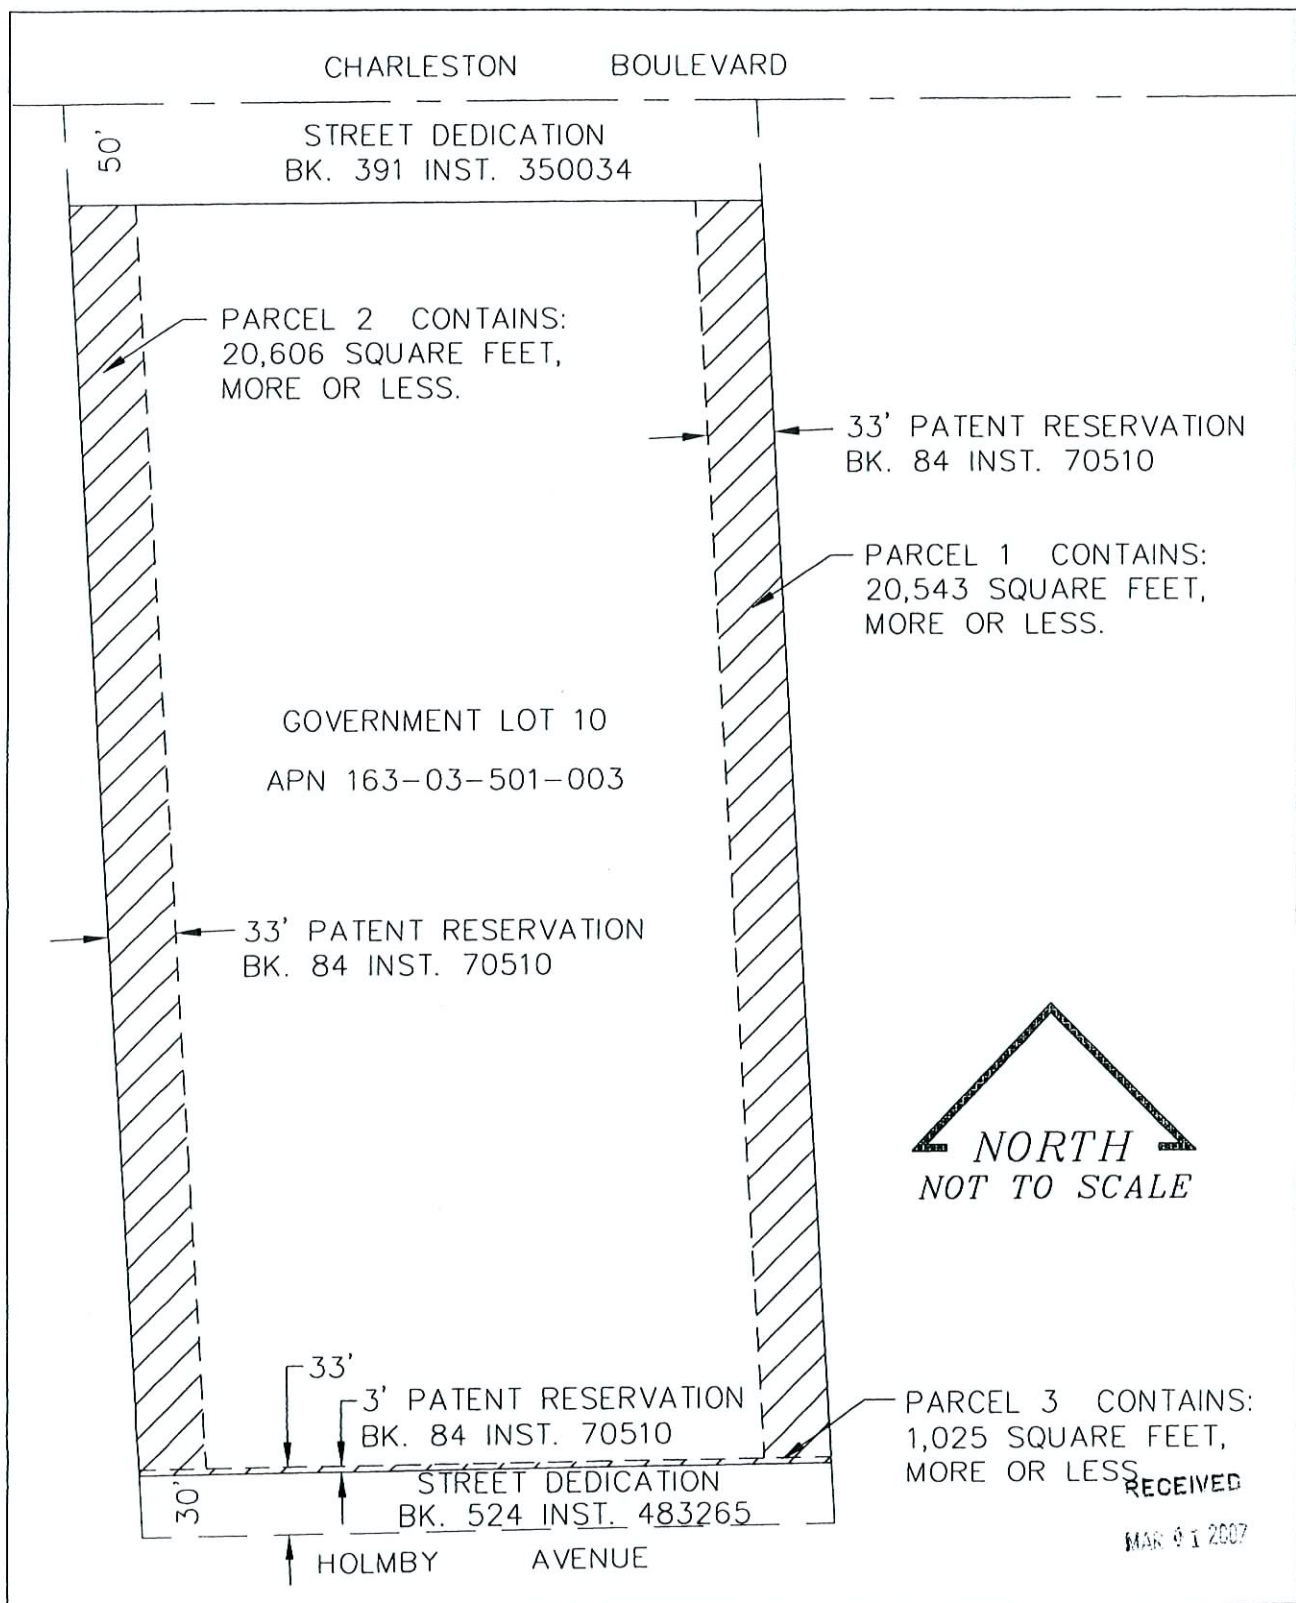

 NEVADA POWER.	NEVADA POWER COMPANY P.O. BOX 98910 LV, NV 89151, 6226 WEST SAHARA AV., (702) 367-5000		
TITLE: CHARLESTON SUB. VACATE PATENT RESERVATION	DESCRIPTION: EXHIBIT MAP TO ACCOMPANY LEGAL DESCRIPTION	SEC:3 T:21 S R:60 E SURVEYOR: N/A DRAWN BY: RH CHECKED BY: LZ	DATE: 10-13-06 PROJECT ID: LF142S6LF1

VAC-20284
04/26/07 PC