



PLANNING & DEVELOPMENT DEPARTMENT

STATEMENT OF FINANCIAL INTEREST

RECEIVED

APR 6 2007

JMA

Case Number: **VAR-21139** APN: 138-10-301-016
Name of Property Owner: AHP-NEVADA INC.
Name of Applicant: JMA
Name of Representative: _____

To the best of your knowledge, does the Mayor or any member of the City Council or Planning Commission have any financial interest in this or any other property with the property owner, applicant, the property owner or applicant's general or limited partners, or an officer of their corporation or limited liability company?

_____ Yes ☒ No

If yes, please indicate the member of the City Council or Planning Commission who is involved and list the name(s) of the person or persons with whom the City Official holds an interest. Also list the Assessor's Parcel Number if the property in which the interest is held is different from the case parcel.

City Official: _____

Partner(s): _____

APN: _____

Signature of Property Owner: Brian J. Maas

Print Name: Brian J. Maas
Senior Vice President

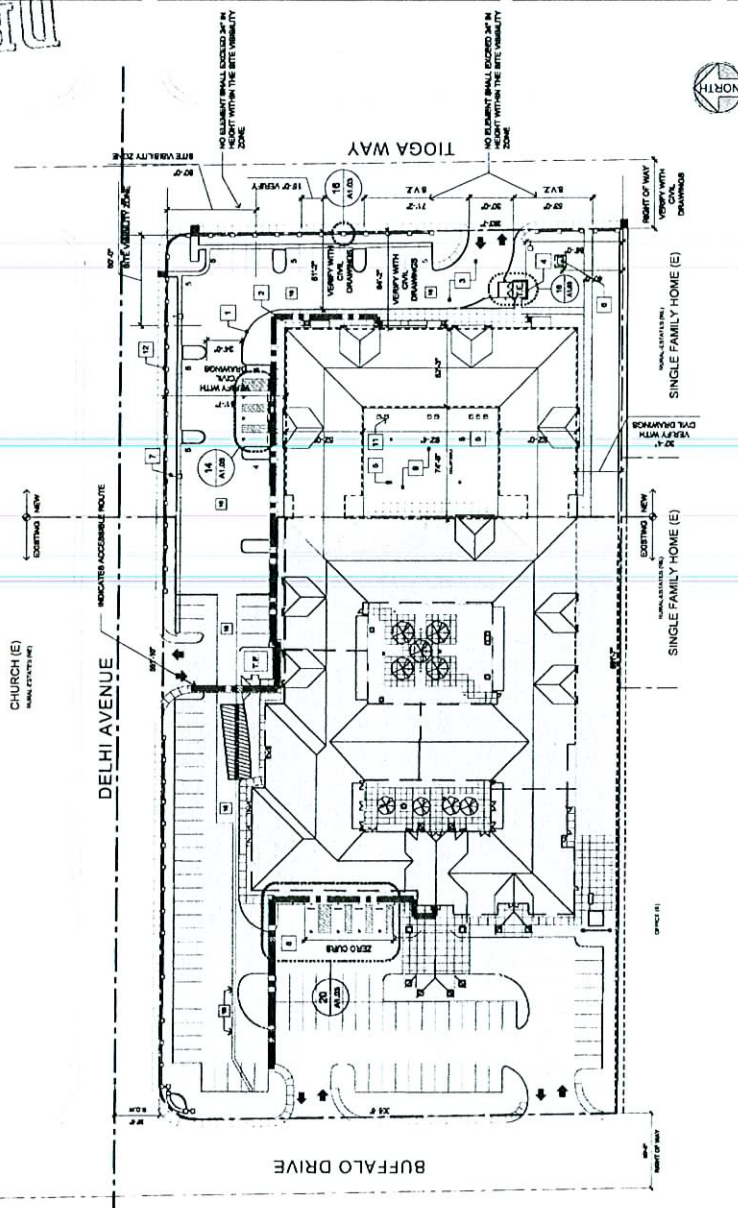
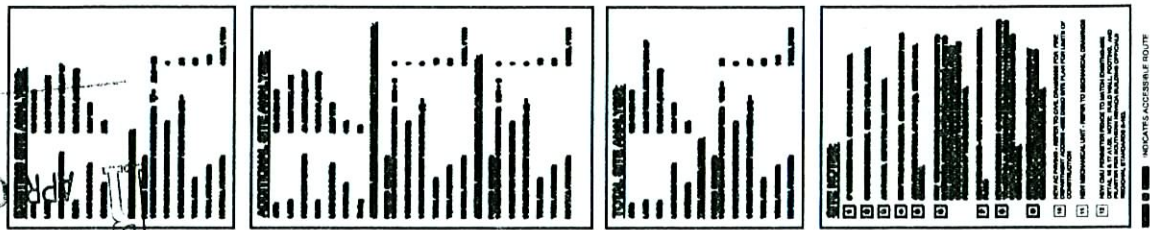
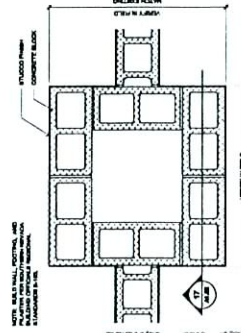
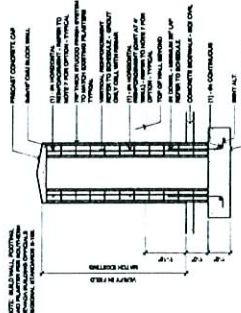
Subscribed and sworn before me

This 5th day of April, 2007

Sandra Burg
Notary Public in and for said County and State



VAR-21139
05/10/07 PC

[illegible]

11 NEW SITE PLAN (APN 138-10-301-018)
A102 1"=200'-0"

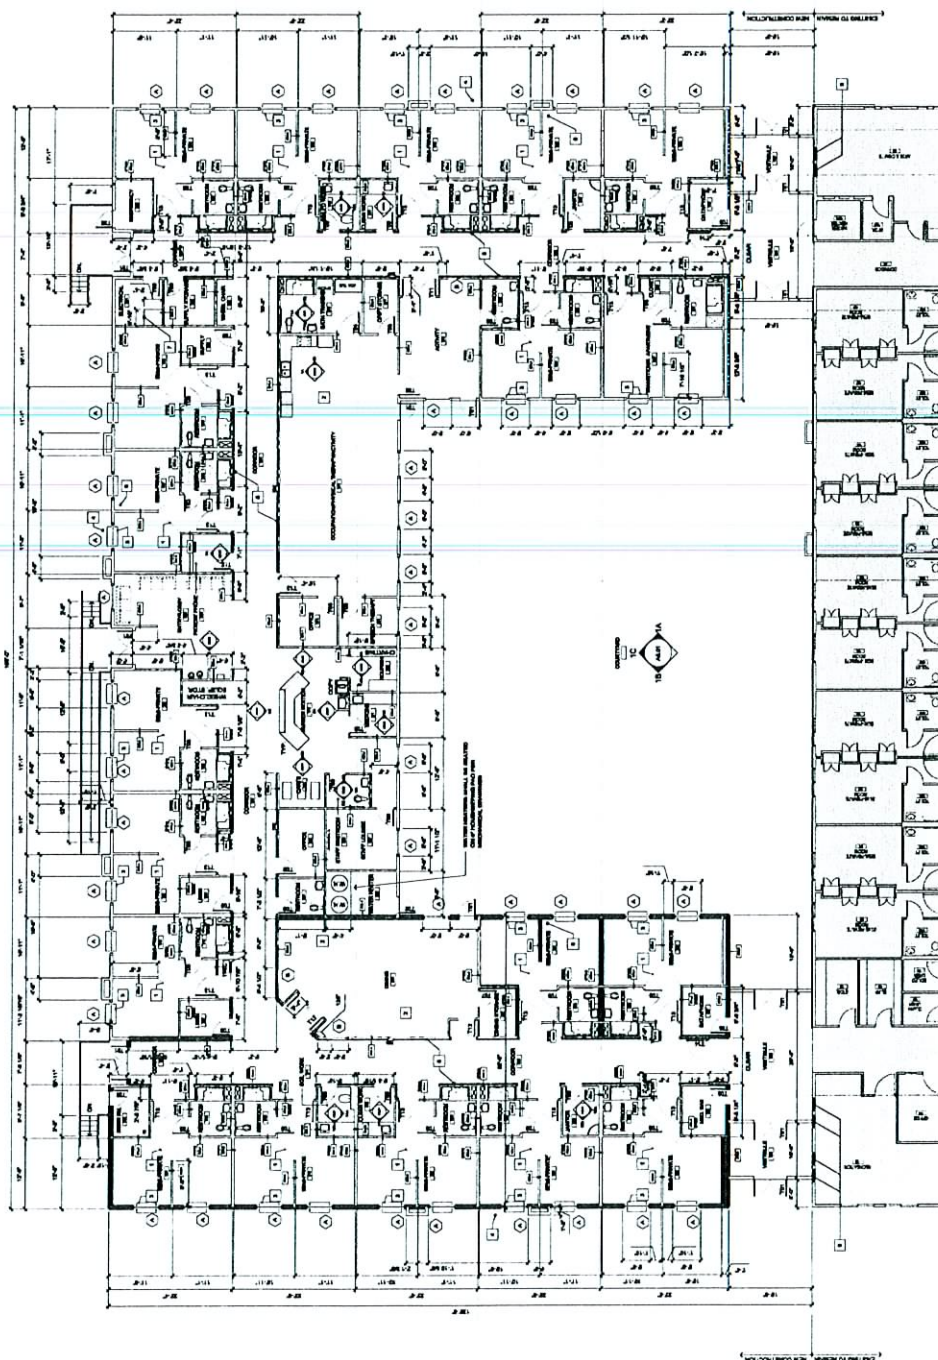
17 PILASTER SECTION


16 PILASTER DETAIL




VAR-21139
05/10/07 PC

1 FLOOR PLAN
A2.02 1/8"=1'-0"


[illegible]

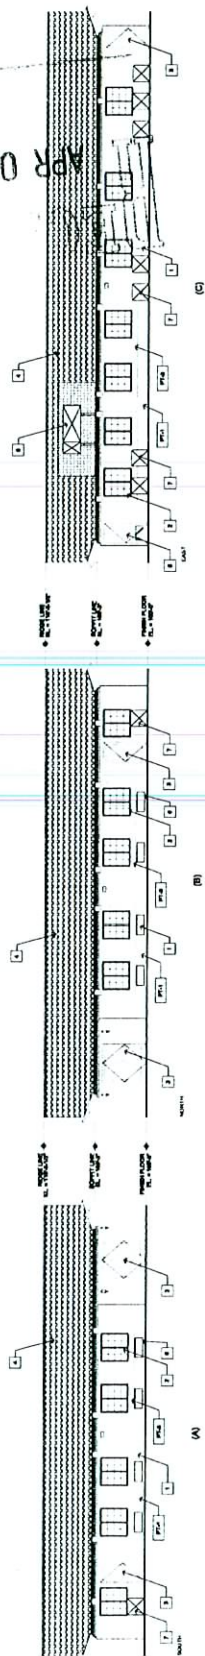


1 COURTYARD ELEVATIONS

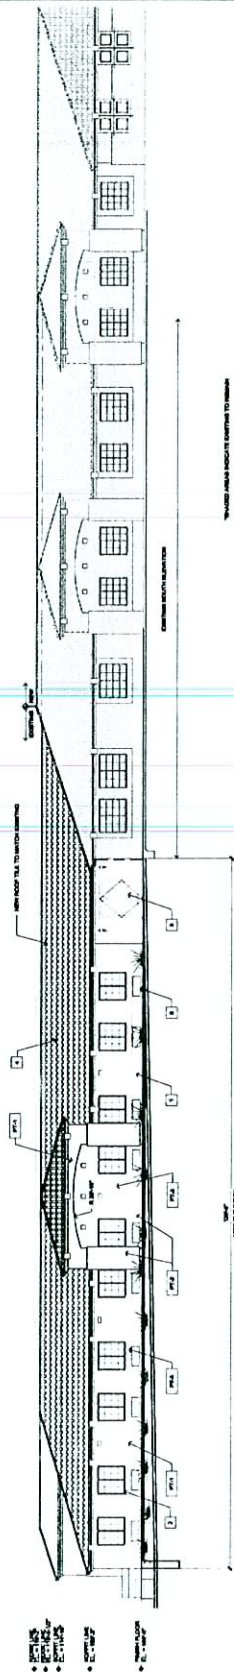

NORTH ELEVATION

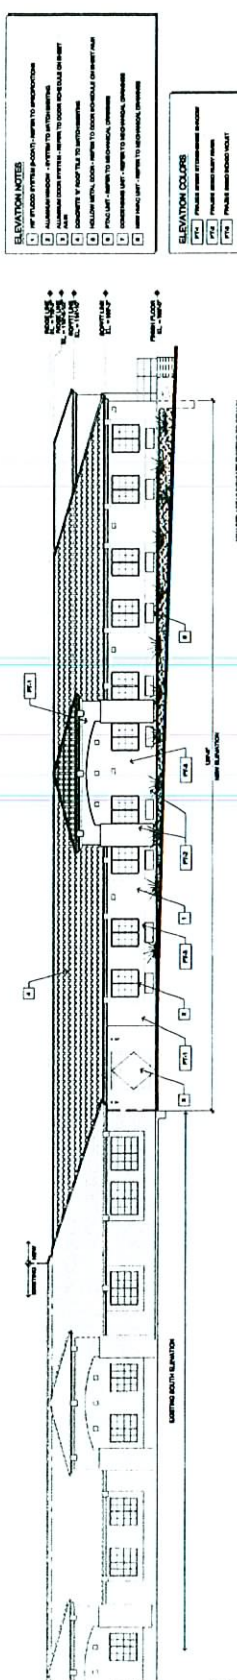

14 SOUTH ELEVATION

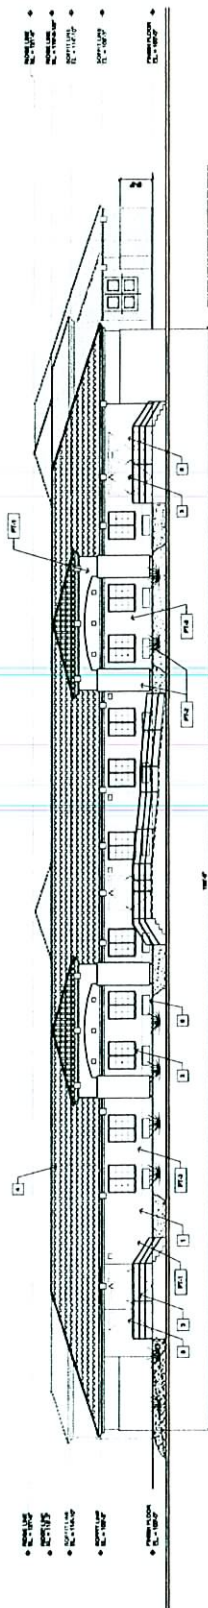

EAST ELEVATION