



NORTH

1"=80'

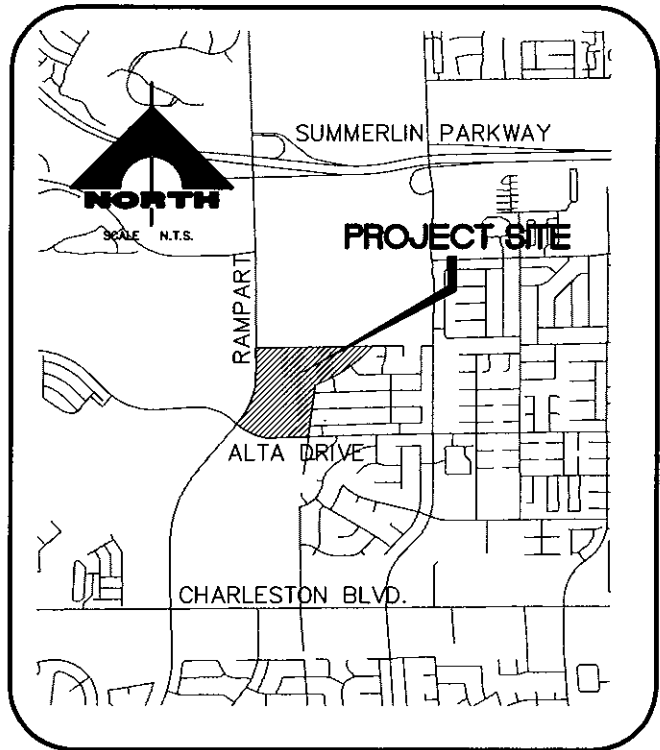
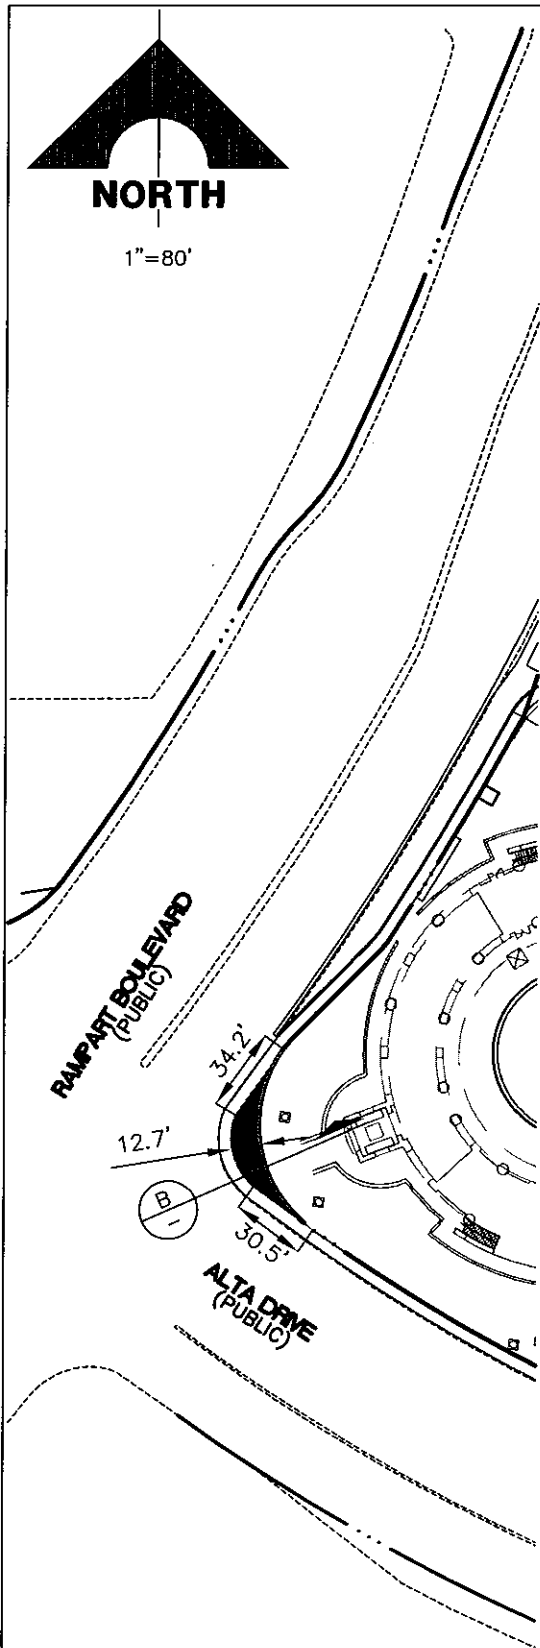
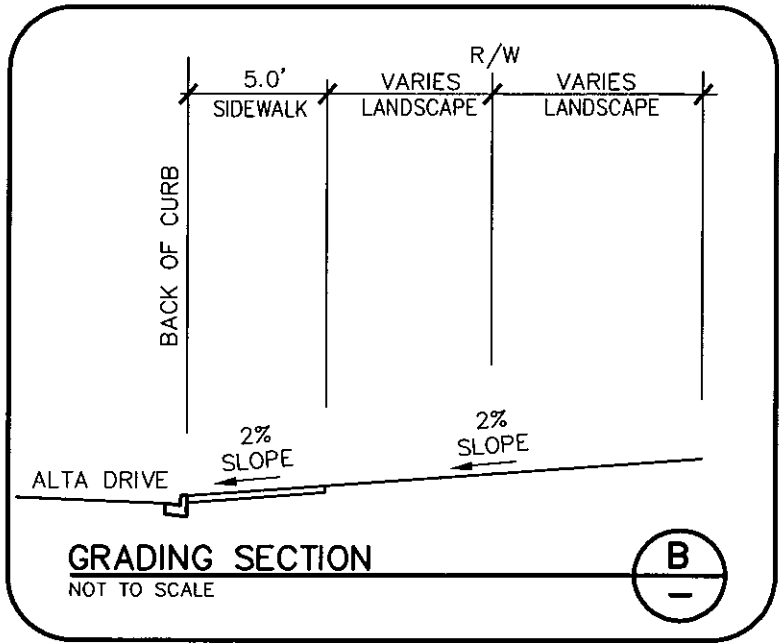


EXHIBIT "B"

**THE VILLAGE AT QUEENSRIDGE
LANDSCAPE IN ROW EXHIBIT**